

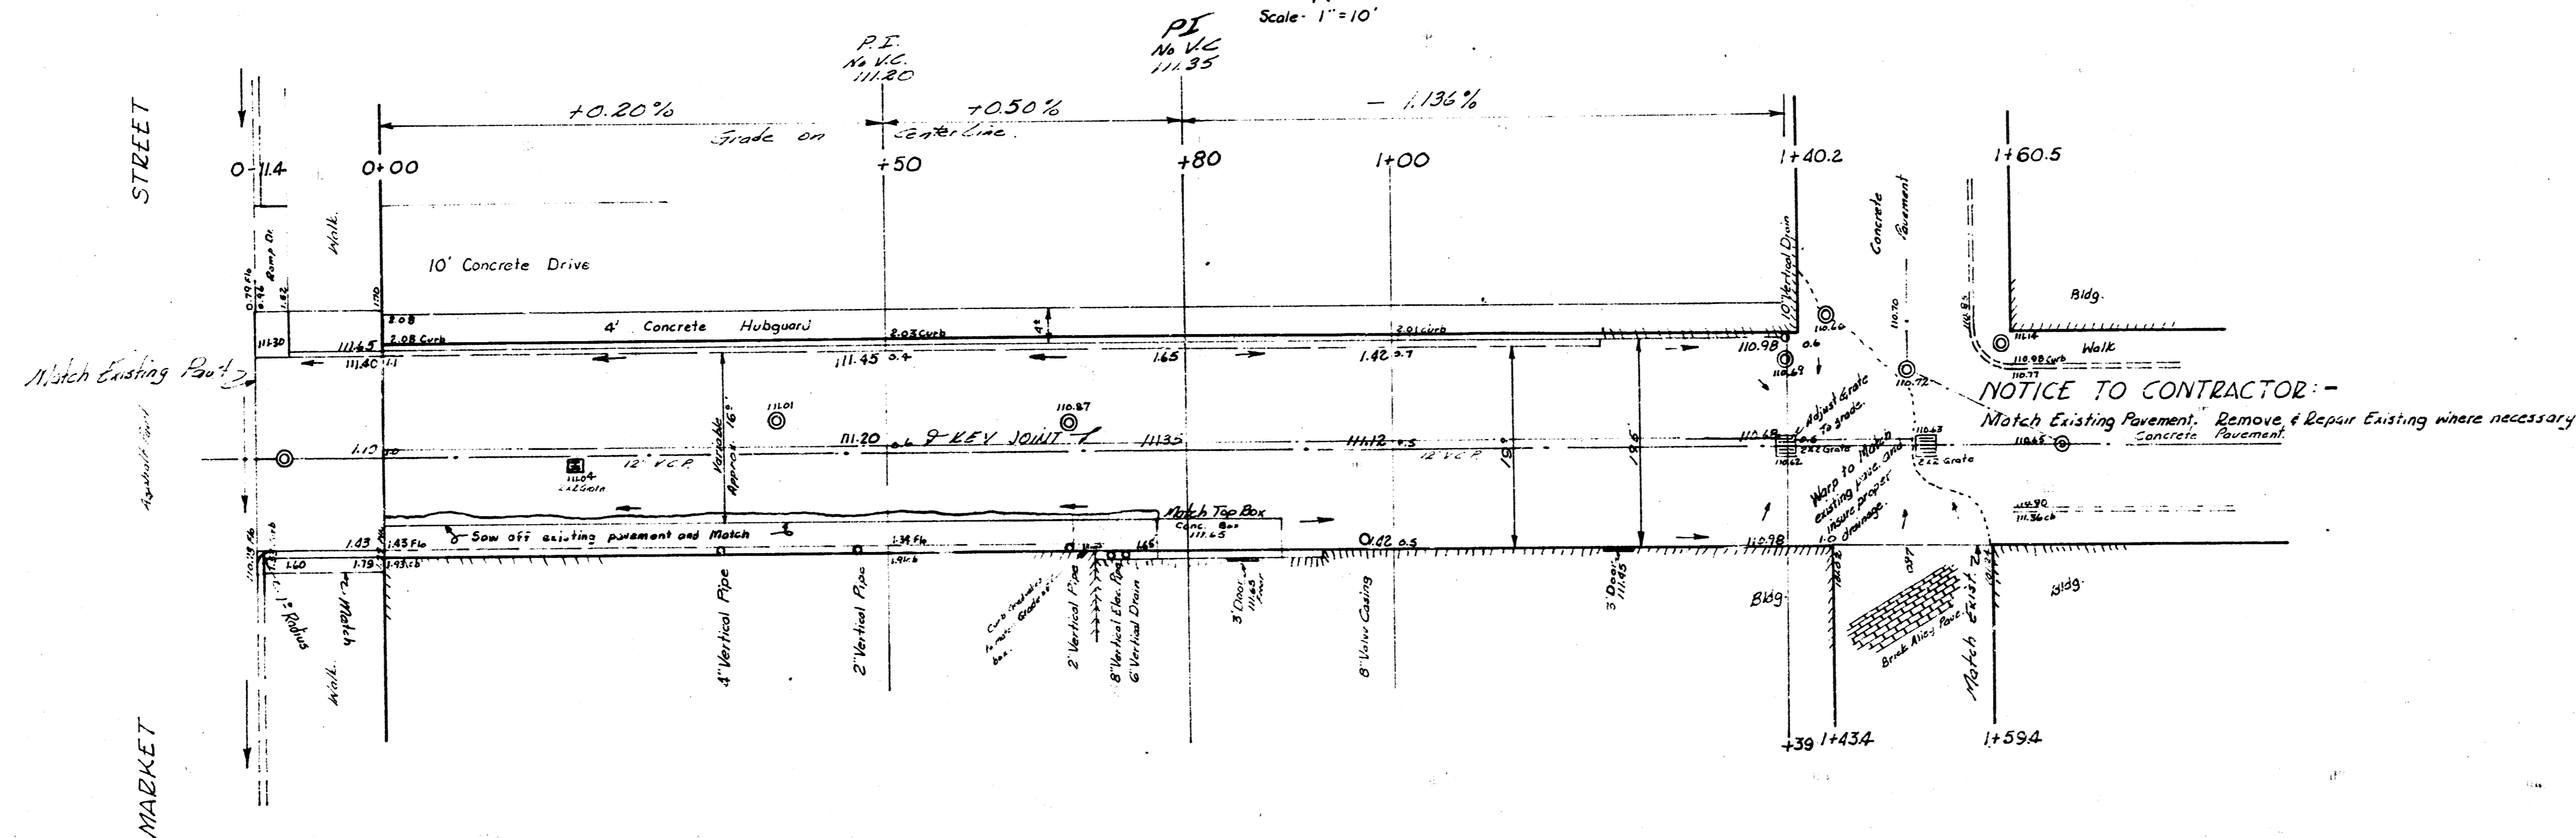
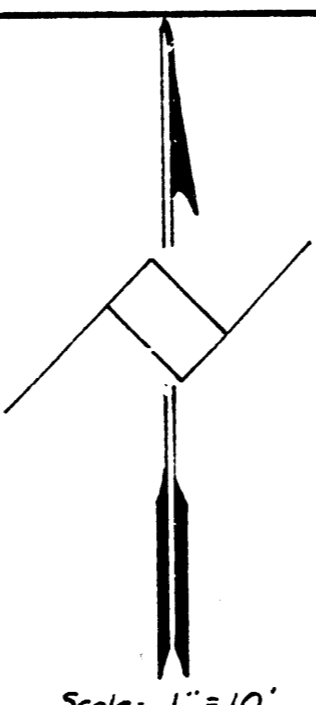


BM 111.74 on W. NE cor. blag. SW cor. Market & Douglas
 B.M. 111.26 E. 2m P.T. C. N.H. @ Sta. 0+18

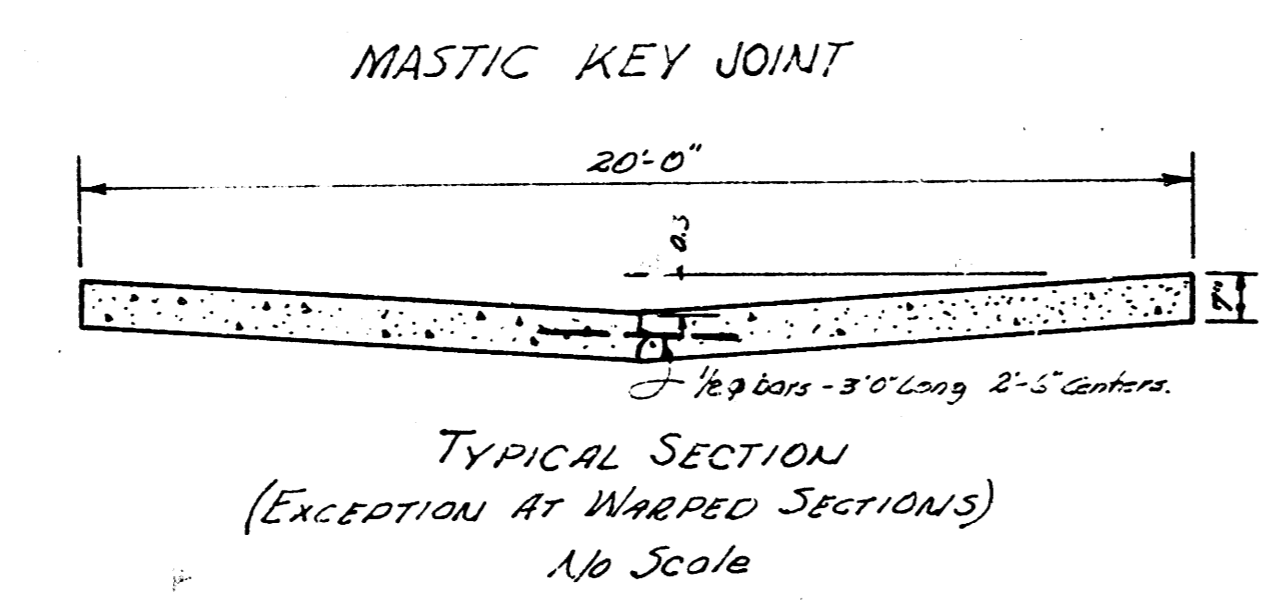

NOTICE TO CONTRACTOR:-
 Match Existing Pavement. Remove & Repair Existing where necessary.
 Concrete Pavement

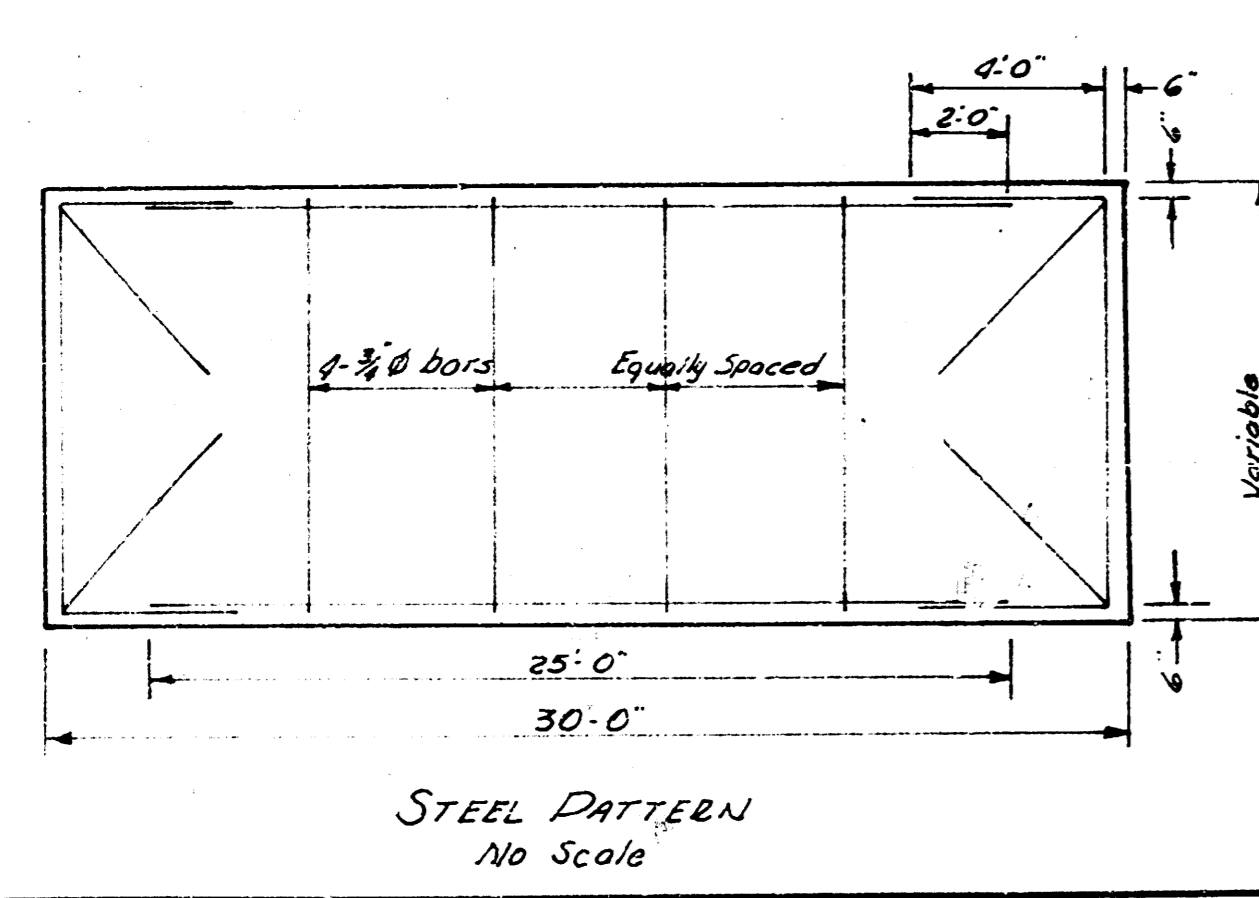

NOTE TO CONTRACTOR
 This project will be done under the supervision of the CITY ENGINEER and conform to the SPECIFICATIONS of the CITY OF WICHITA. THE WORK CONTRACT will be made by the City of Wichita for all such as: Design, Plans, and Inspection.

ALLEY - NORTH OF DOUGLAS
 Bet Market and Broadway
 7" Conc
 CITY OF WICHITA, KANSAS
 B. E. SMITH CITY ENGINEER
 APRIL 1957 PRIVATE JOB