


DOUGLAS

ALLEY N. ST.

S.M. 110.58 N. Riv. K.G.E. M.H. S.W. Car Bldg & Douglas

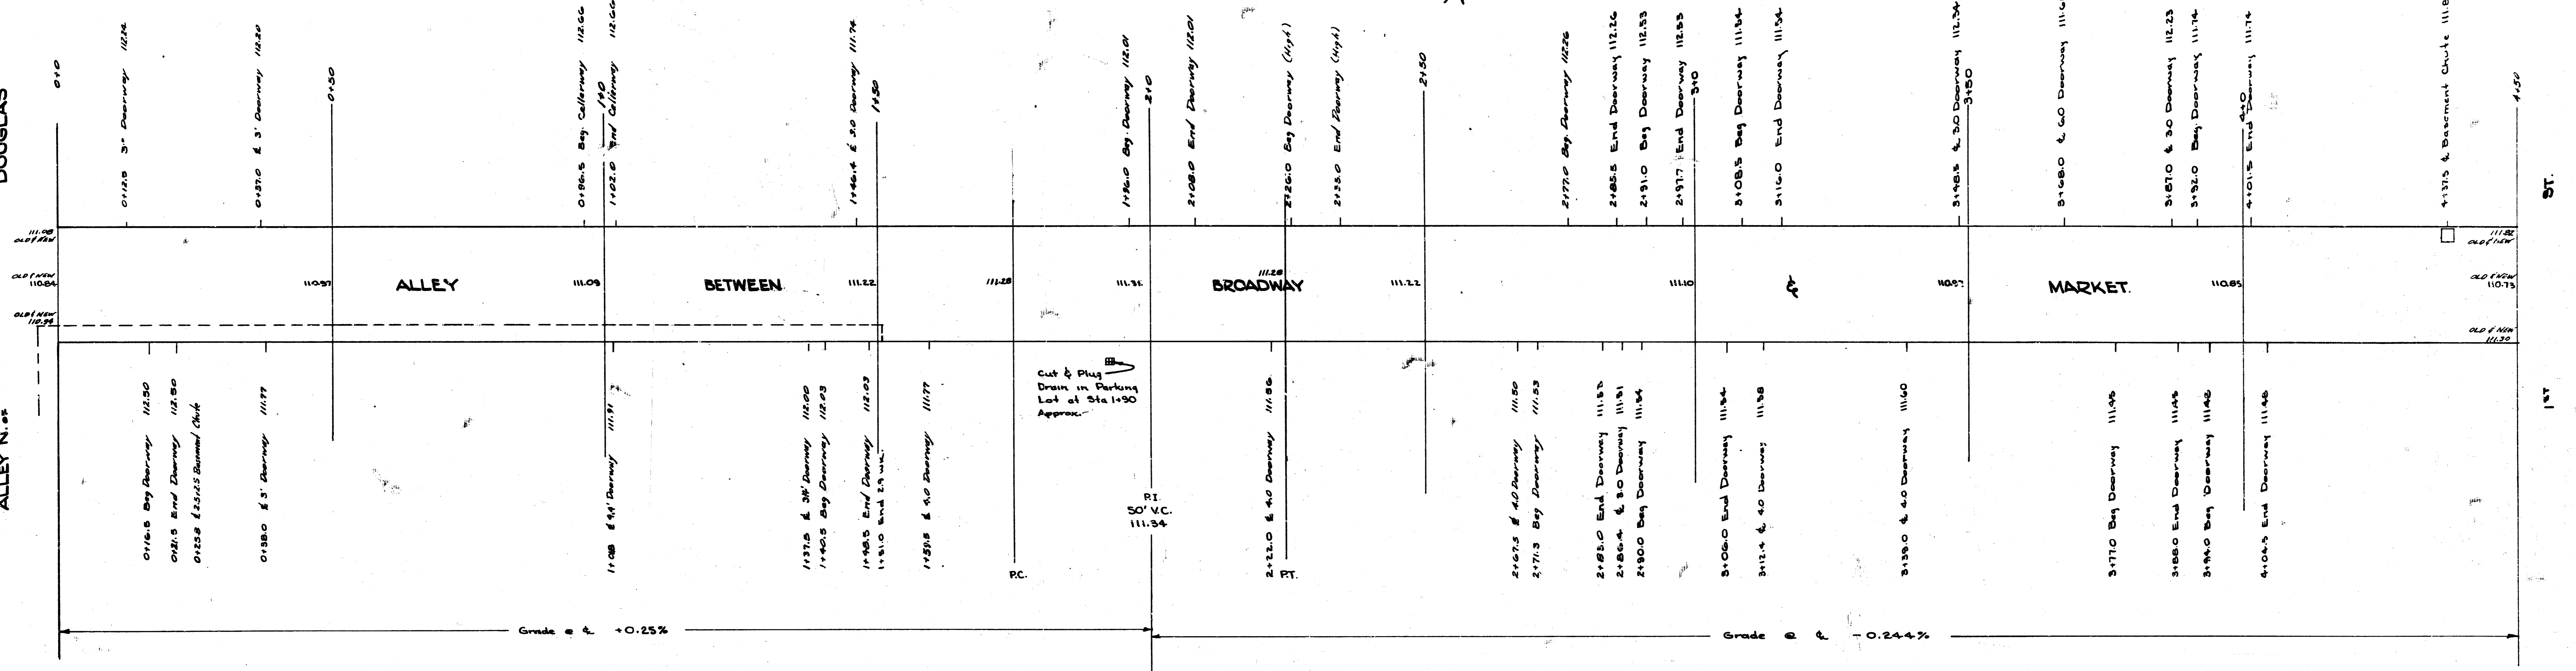

ALLEY BETWEEN BROADWAY &  
 MARKET - 1st ST to ALLEY N. of DOUGLAS  
 CONC.  
 CITY OF WICHITA, KANS.  
 L.K. WHITE - CITY ENGR.  
 MARCH 1947