

Carson


B.M. 110.02 "L" in LEFEVER INT. SQ. NE Cor. 1ST & NEW YORK
B.M. 112.10 HIGH PT. ON CONC. COR. BLK COPING NE Cor. 1ST & MATHEWS SQ

Scale 1"-10'


CITY
2.5 cu yds Exc.

PROPERTY

23.5
33.3
29.2
2.3
88.5 cu yds Ex.

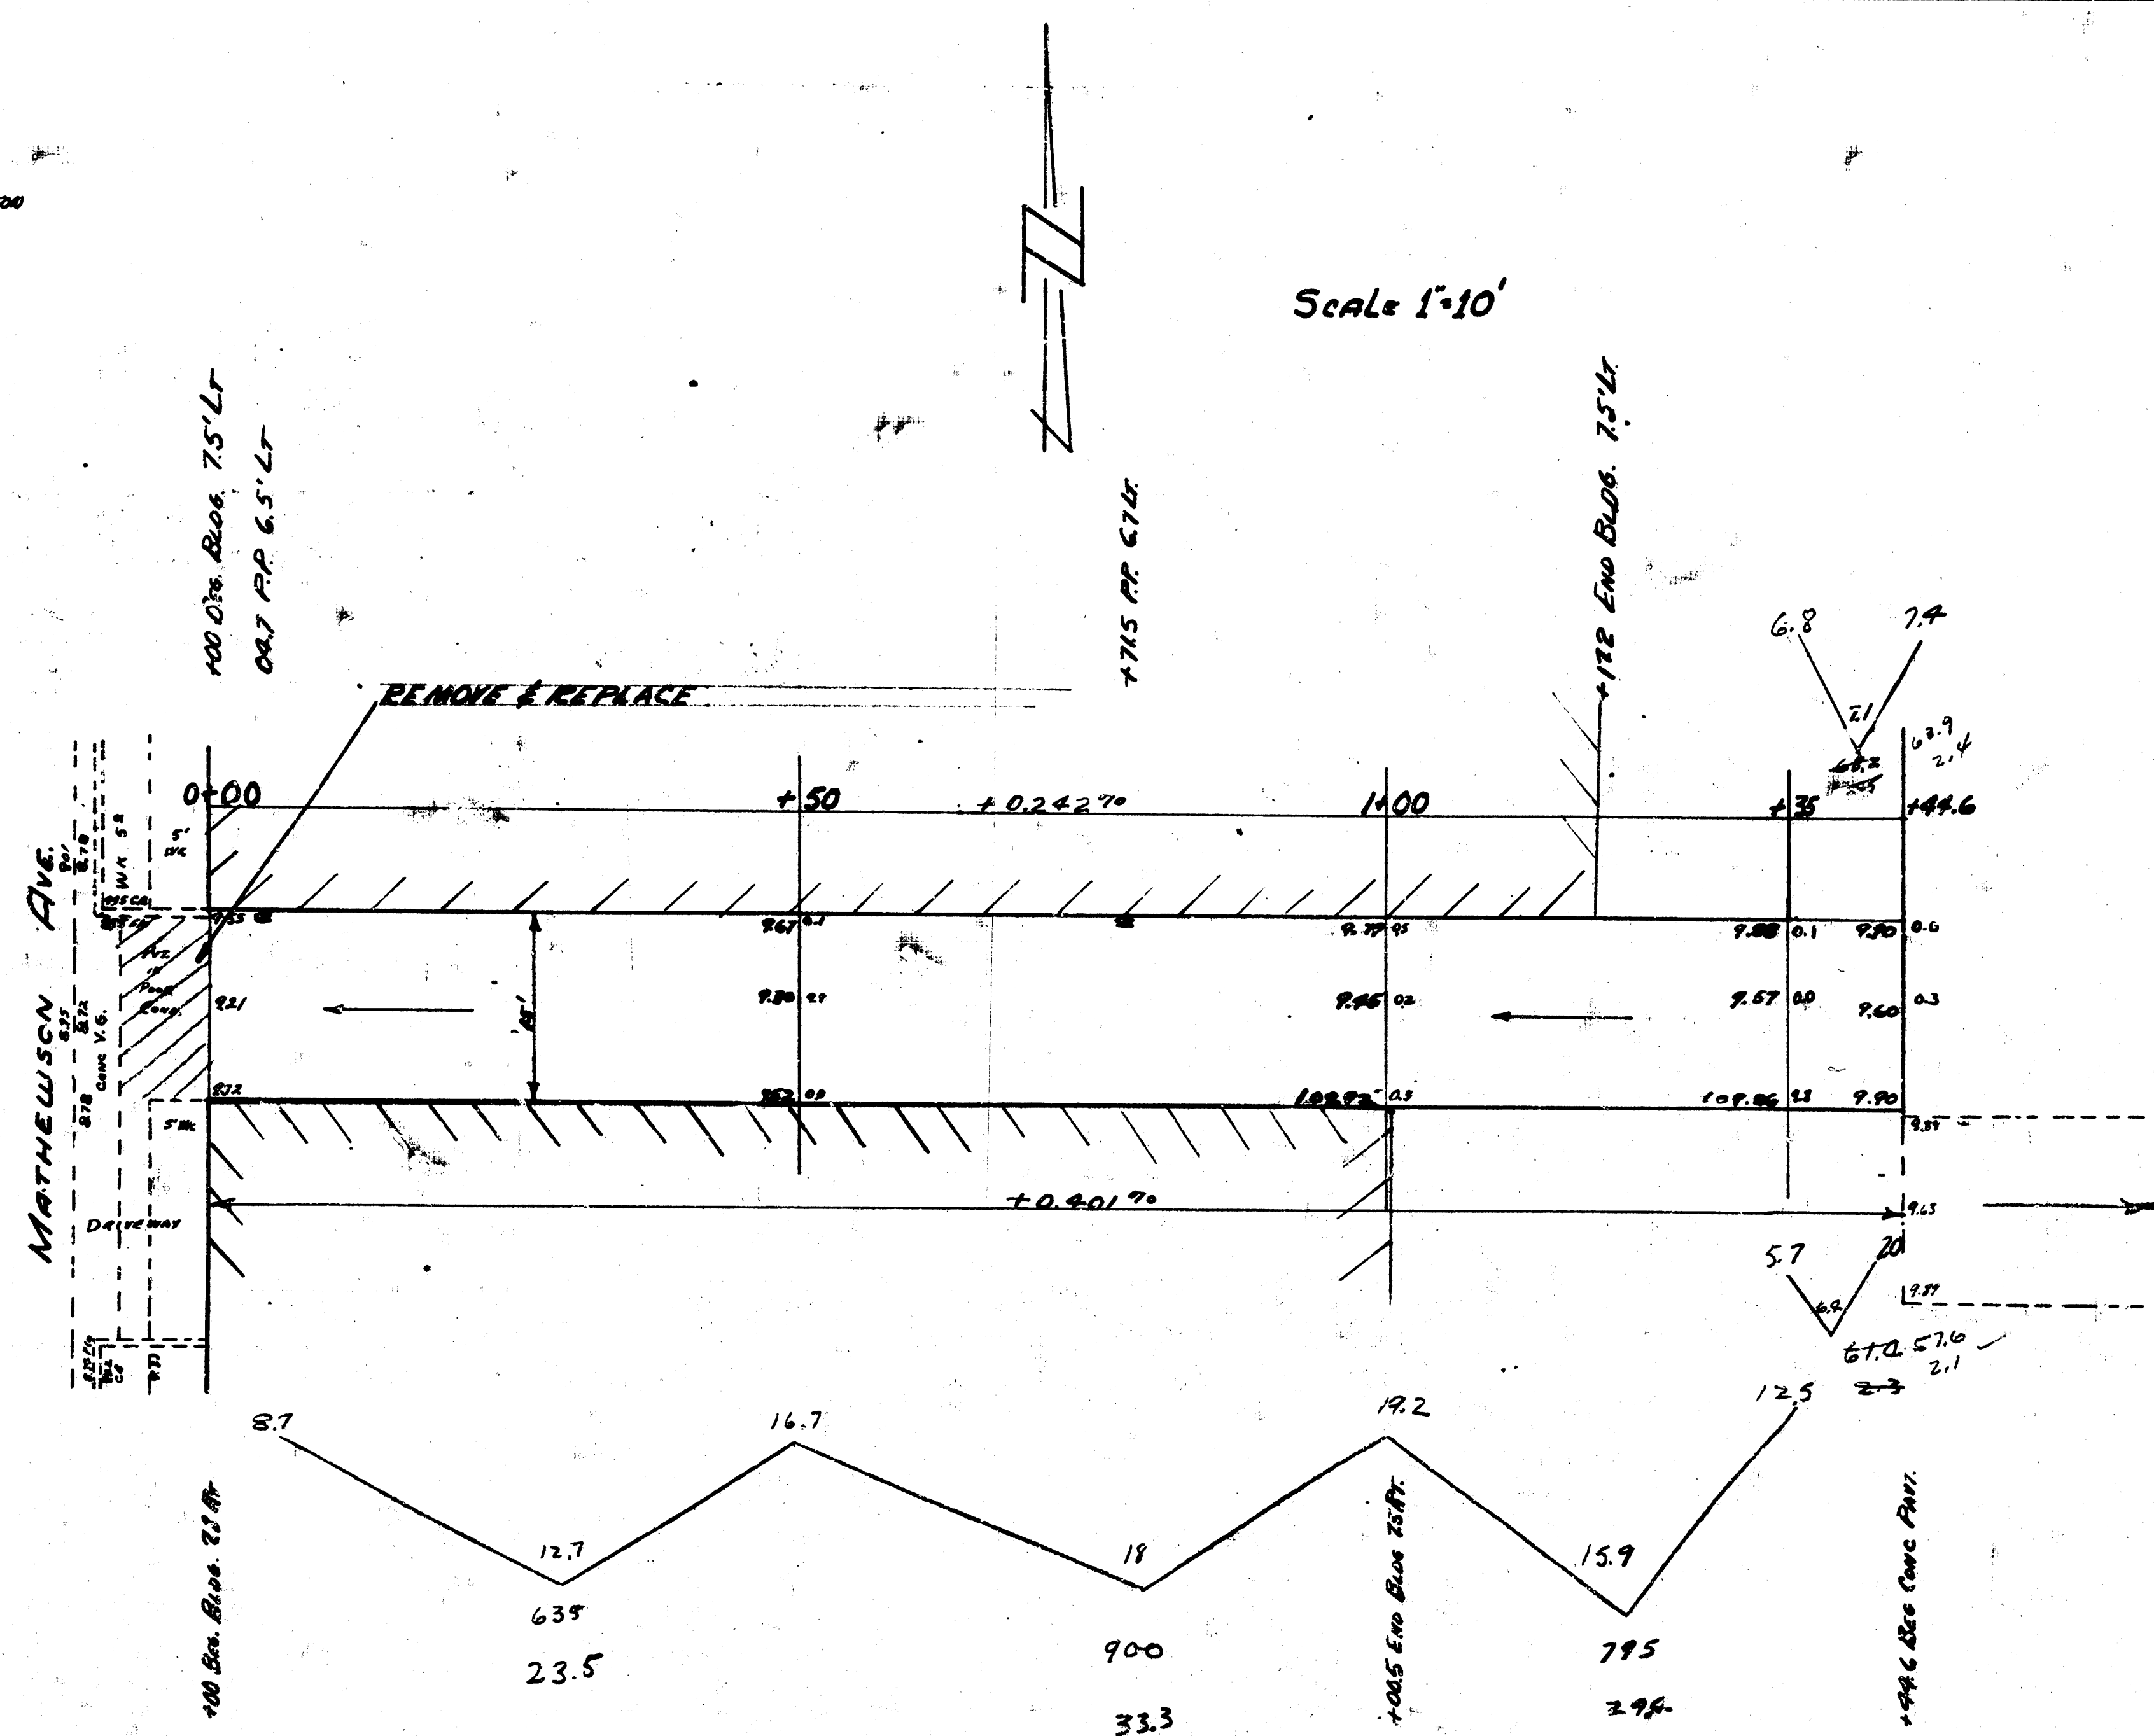

ALLEY N. OF DOUGLAS
EL. MATHEWSON - 144.6'E
7" CONC. 15'
CITY OF WICHITA, KANSAS
L.K. WHITE CITY ENGINEER
JAN. 18, 1952 PROJ. NO. C11-179

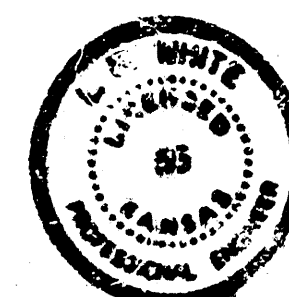

4 15 1 (12)