

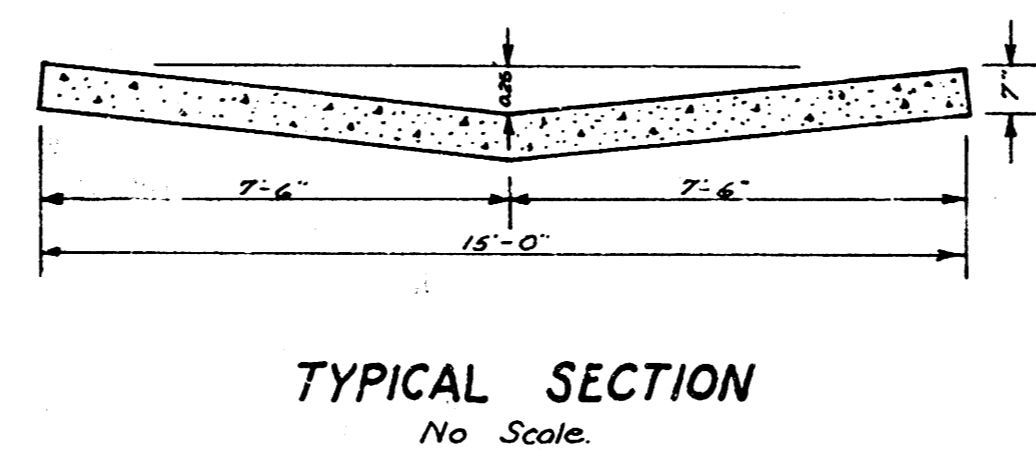
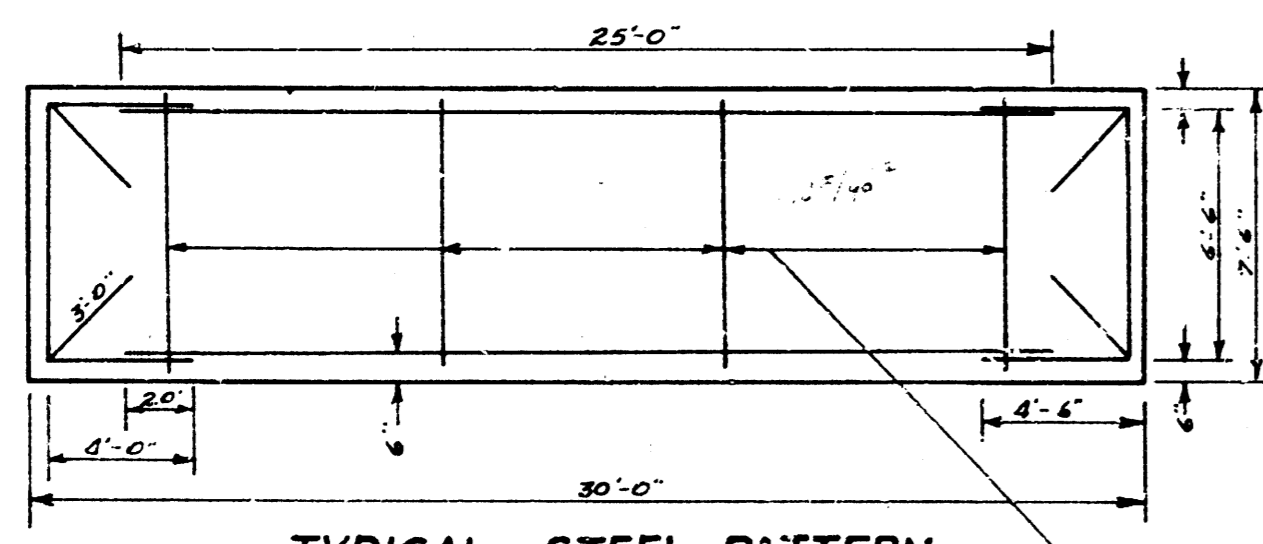
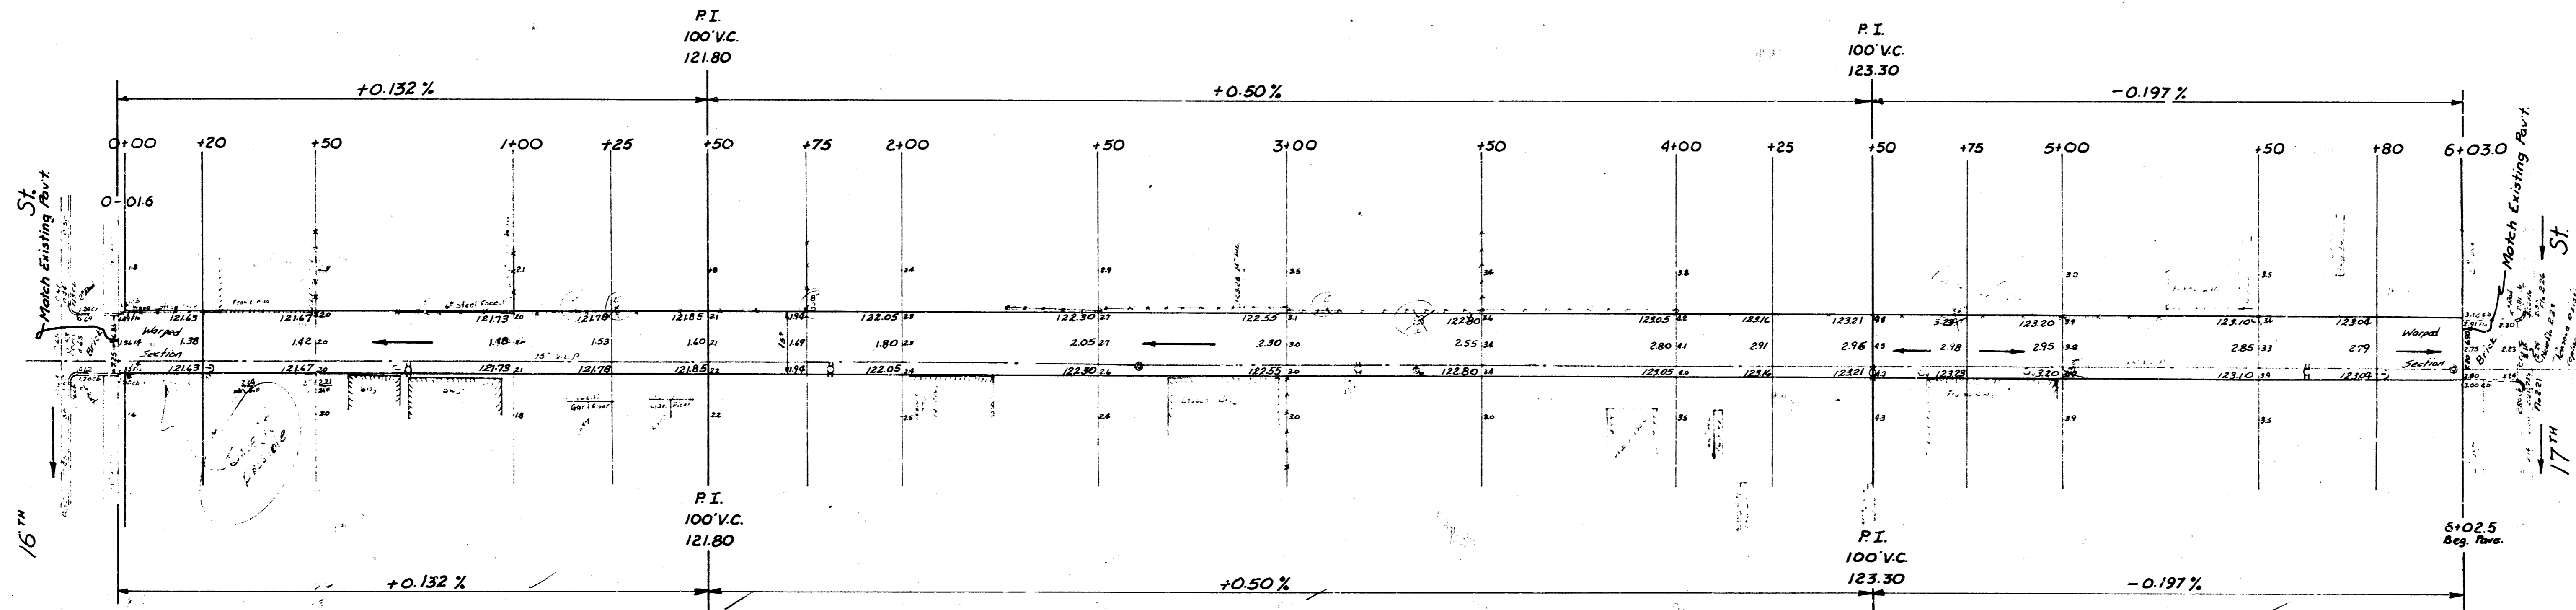


BM: 121.17 Standard SE cor. Broadway # 17th.

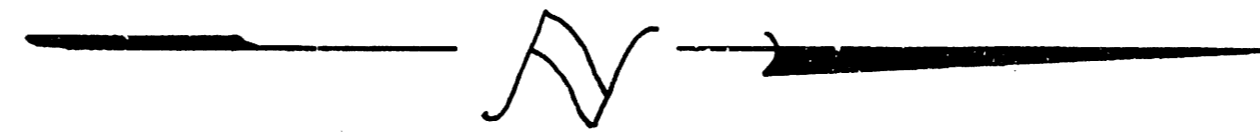

ALLEY Btwn MARKET + BROADWAY
 NL 16th St to SL 17th St
 15'-7" Conc.
 CITY OF WICHITA, KANSAS
 B.E. SMITH CITY ENGINEER
 AUG 1954 PROJ NO C16-119

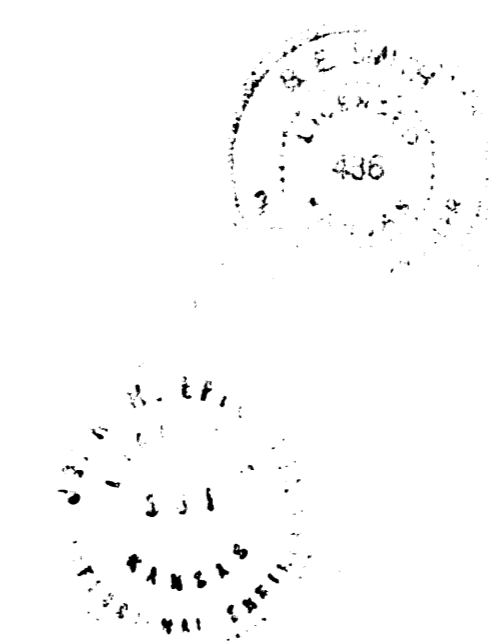

Young
 &
 Associates
 Engineers

16th

17th