

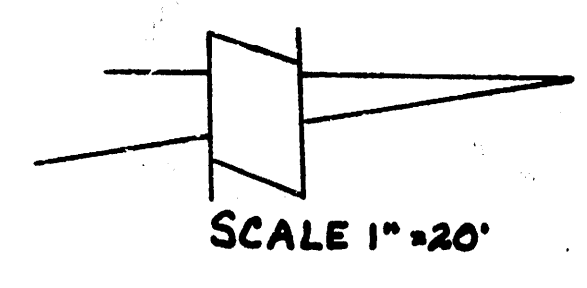
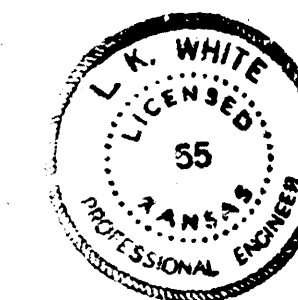


BM: 114.77 "K" in Keeler WS Int. cor Market & 8th

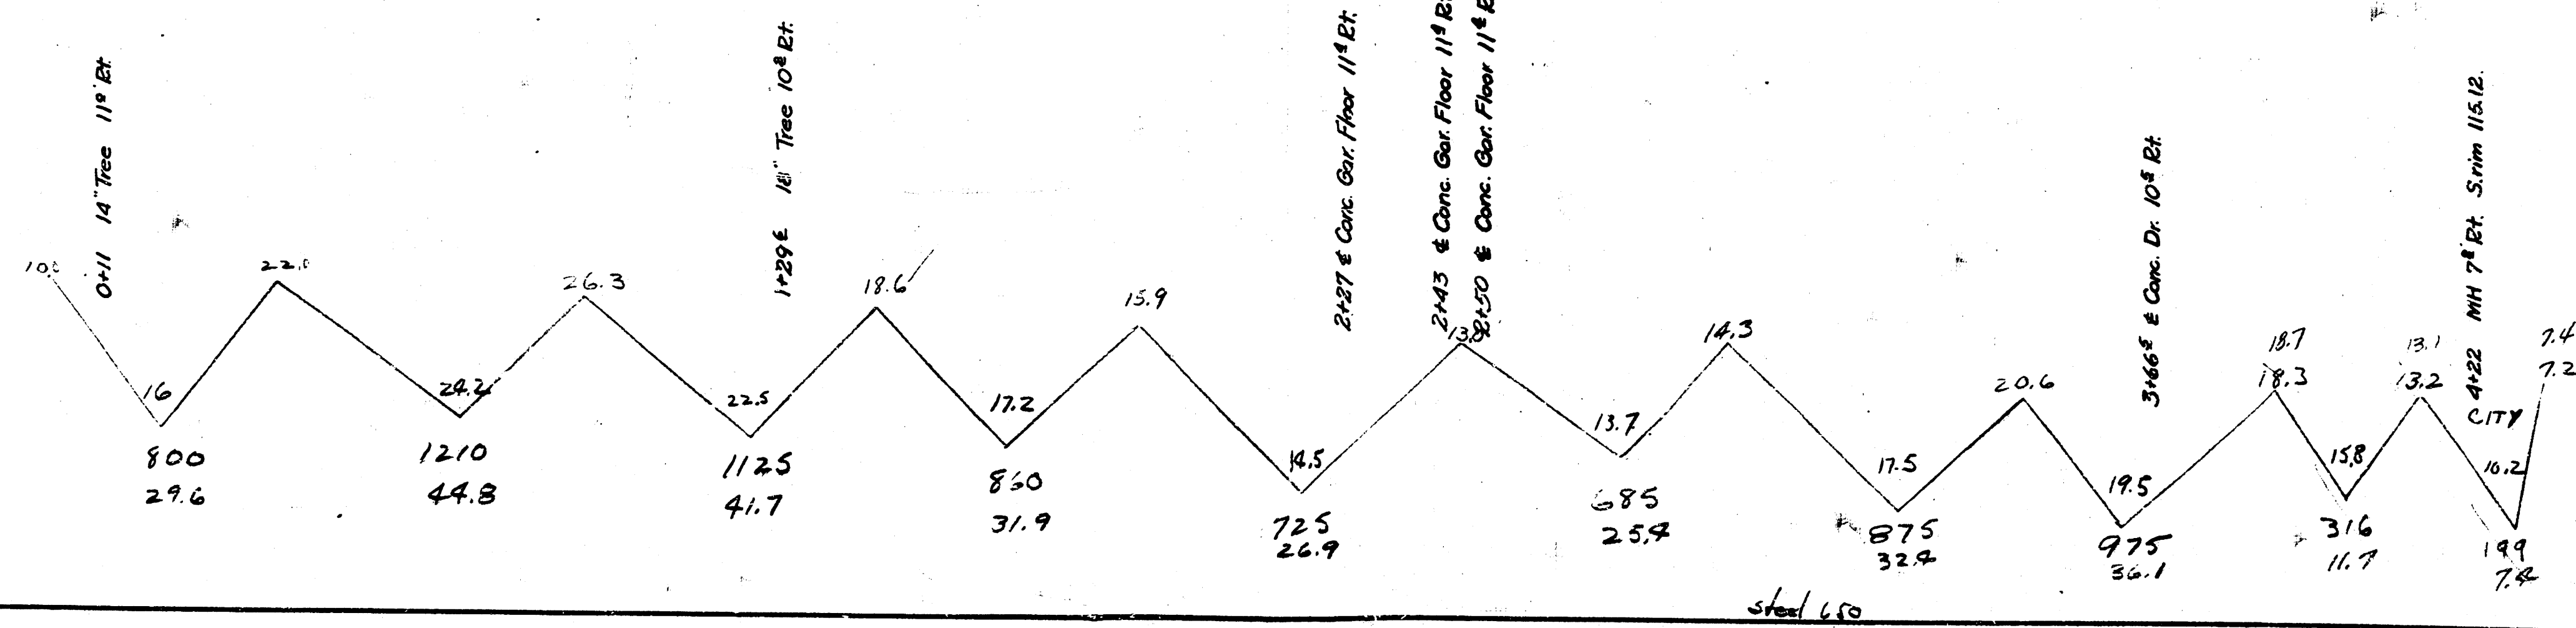

BM: 115.54 "C" in Carter c. w. w. SW cor. Market & 9th

PROPERTY	CITY
23.6	7.4
44.8	.7
41.7	81 cu yds
31.9	Exc.
26.9	
25.2	
32.4	
36.1	
11.7	
7.4	
287.9	
29.8	
316.7	cu yds Exc.

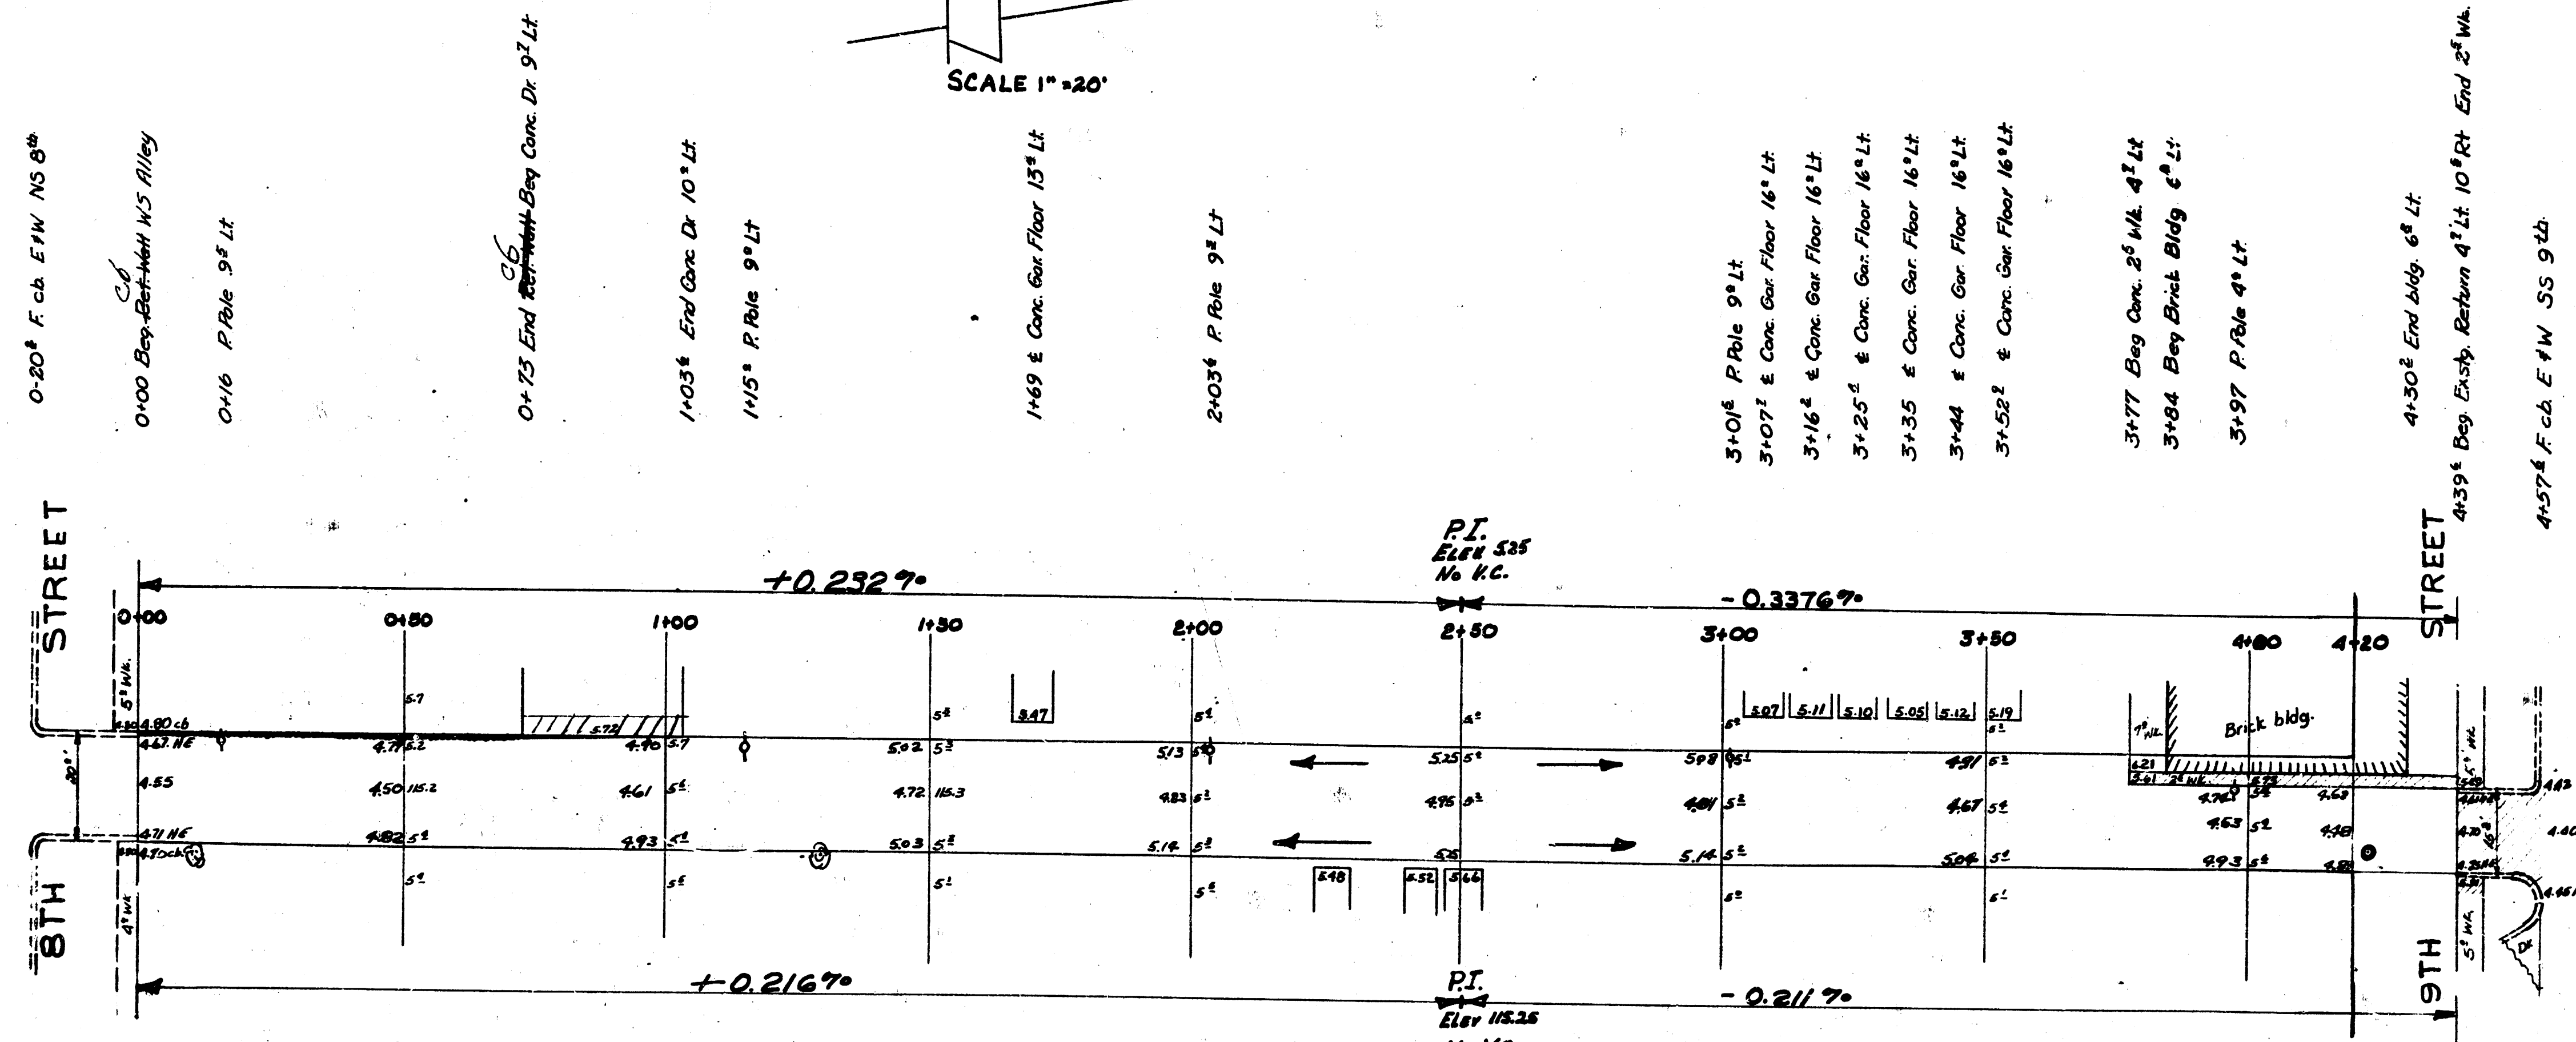

ALLEY E. OF MARKET
NL 8TH TO SL 9TH
20"-6" CONC.

CITY OF WICHITA KANSAS
L.K. WHITE CITY ENGINEER
OCT 1951 PROJ. C11-135