
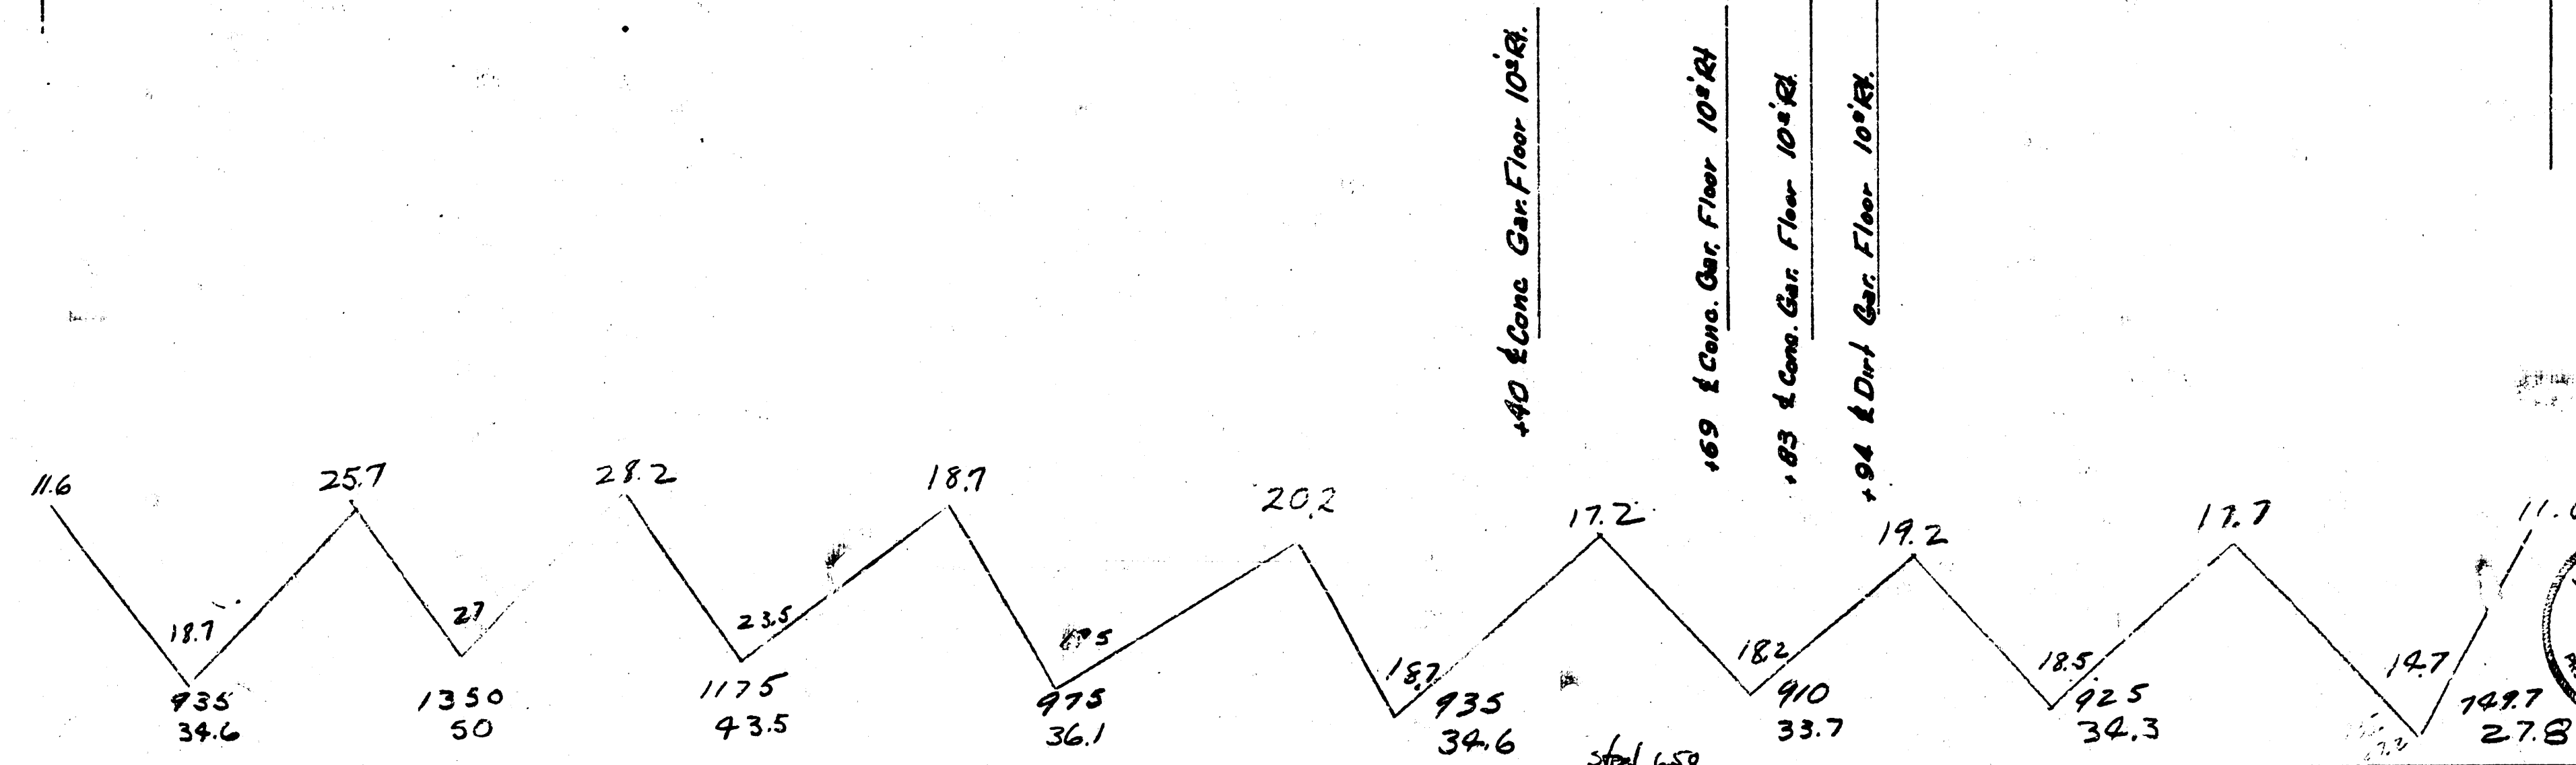


PROPERTY

34.6
50.0
43.5
35.1
34.6
33.7
34.3
27.8
242.6
27.5
278
+ 1090
324.1 CUYDYS FIVE.

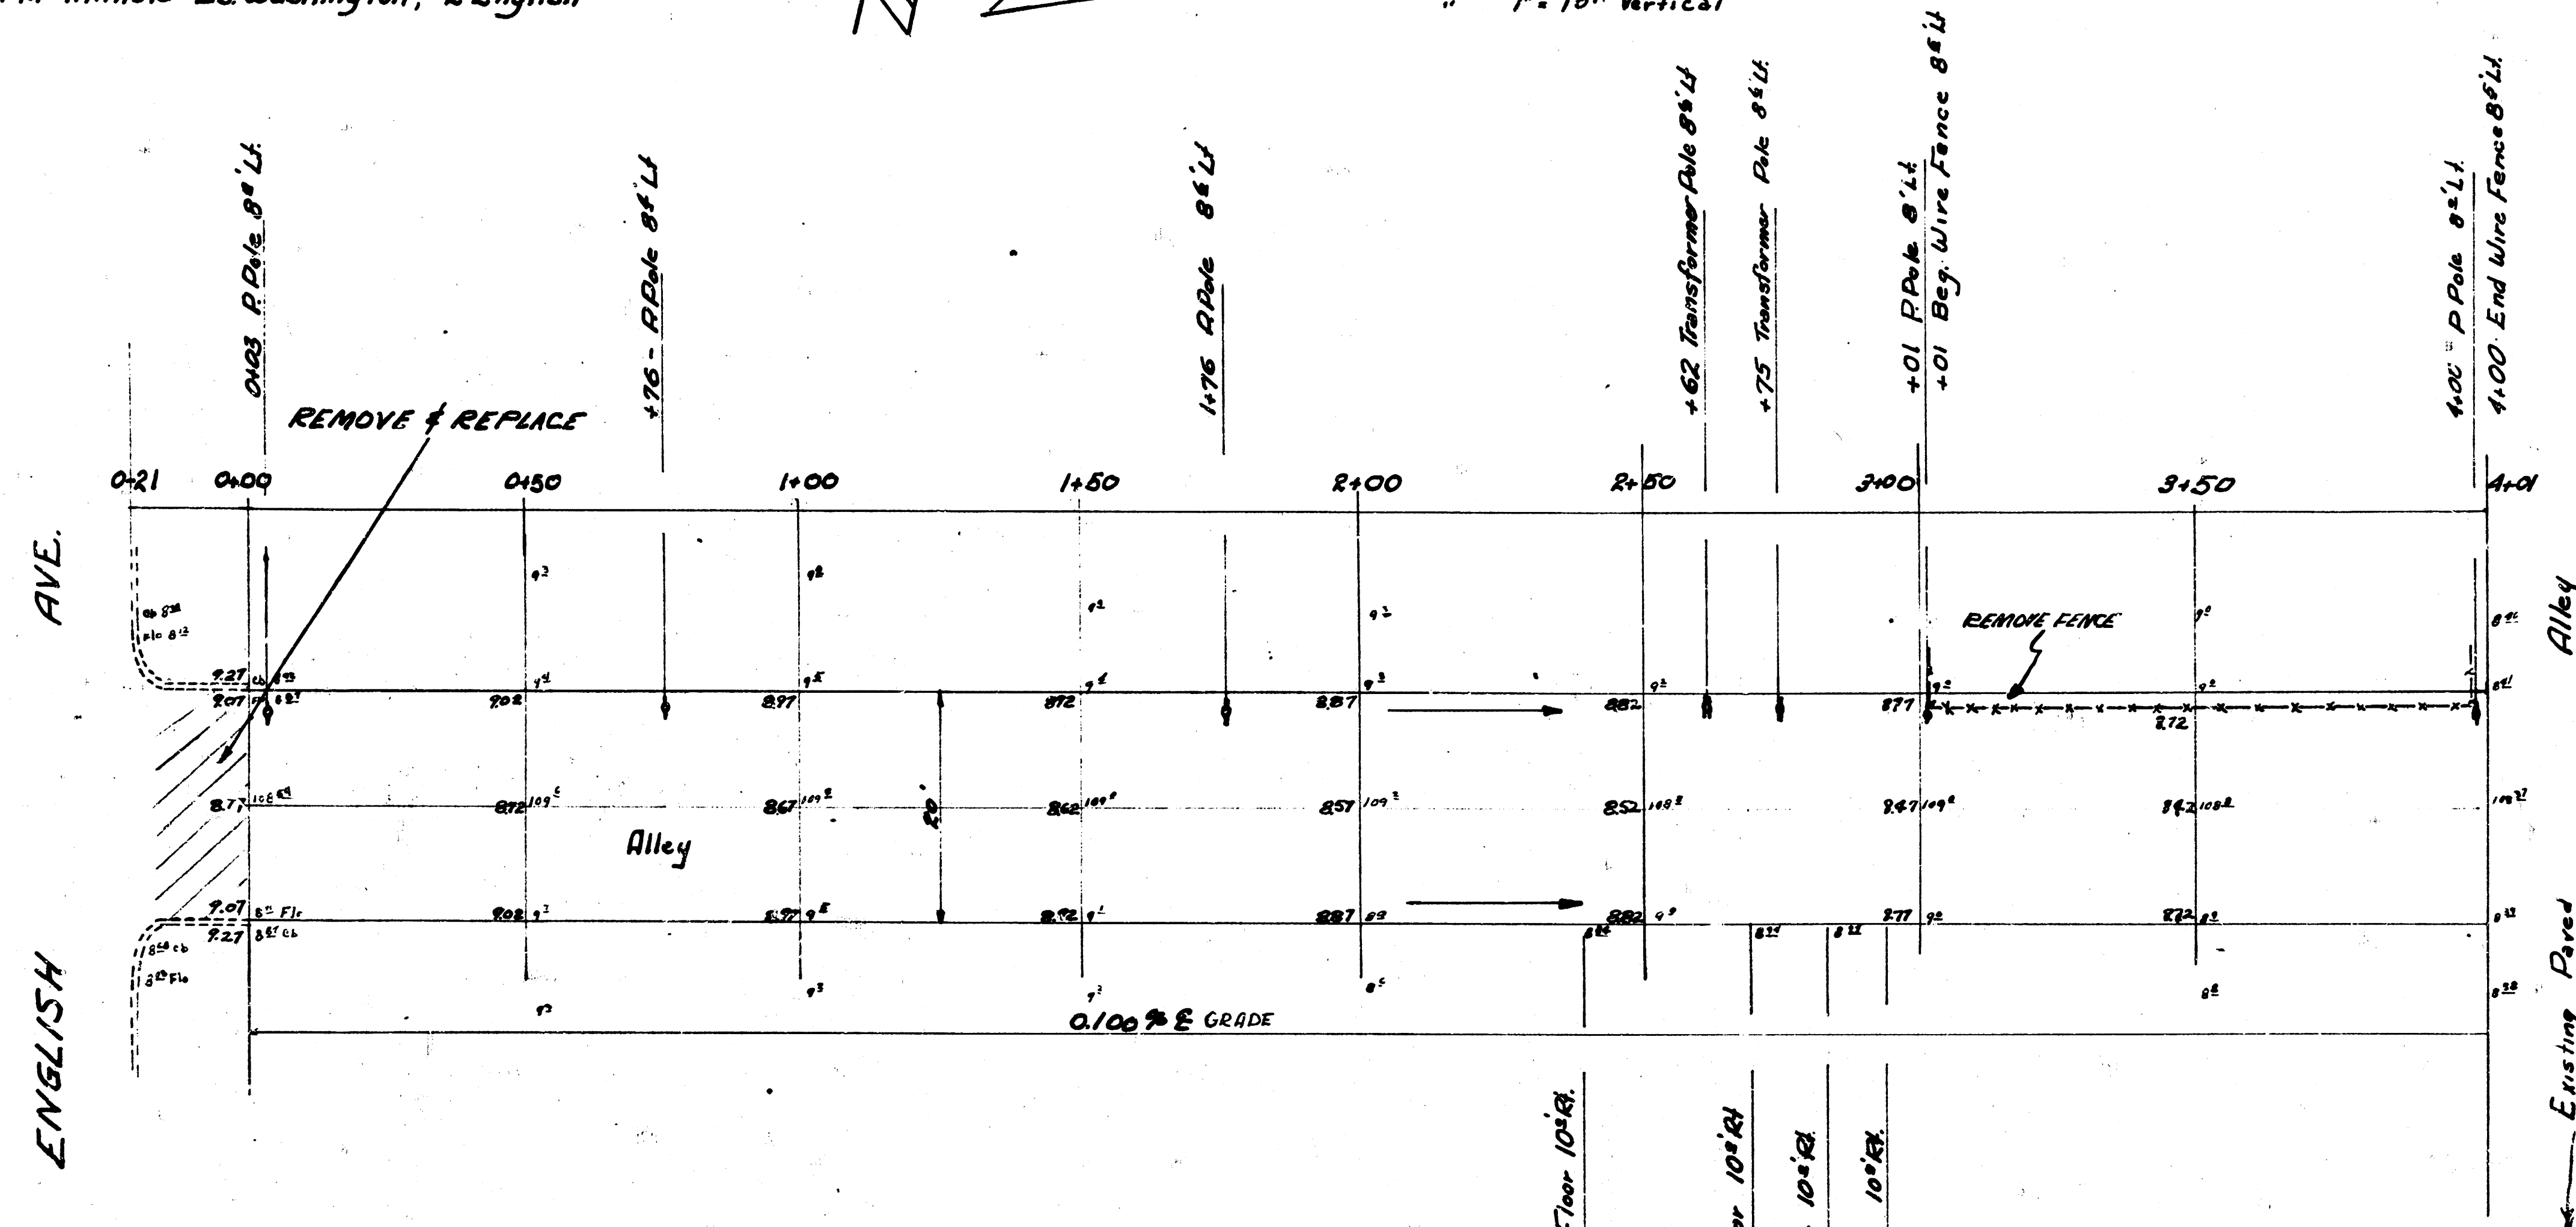

ALLEY E of IDA
N.L. ENGLISH to ALLEY S. DOUGLAS
20'-7" Conc.
City of Wichita, Kansas
L.K. White City Engineer
Jan. 7, 1952 Proj. No. CI-154