
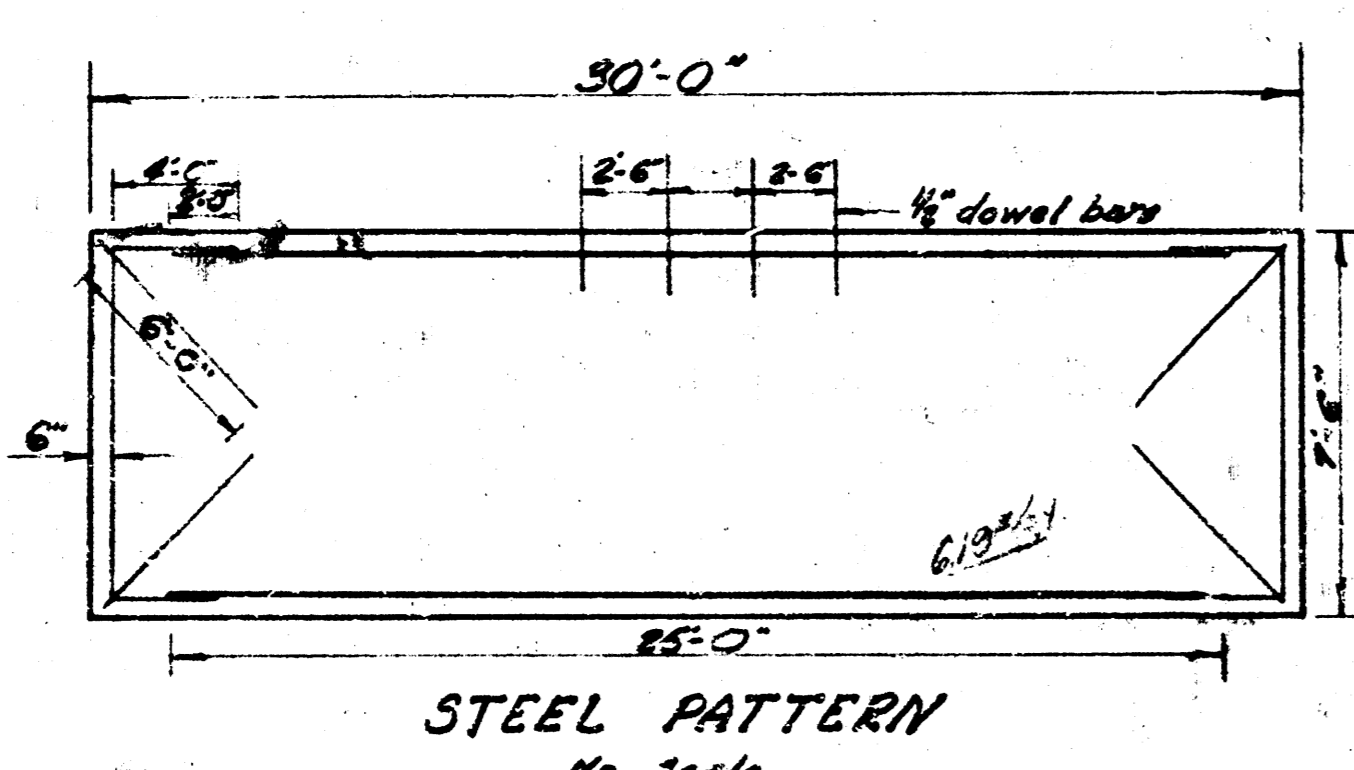
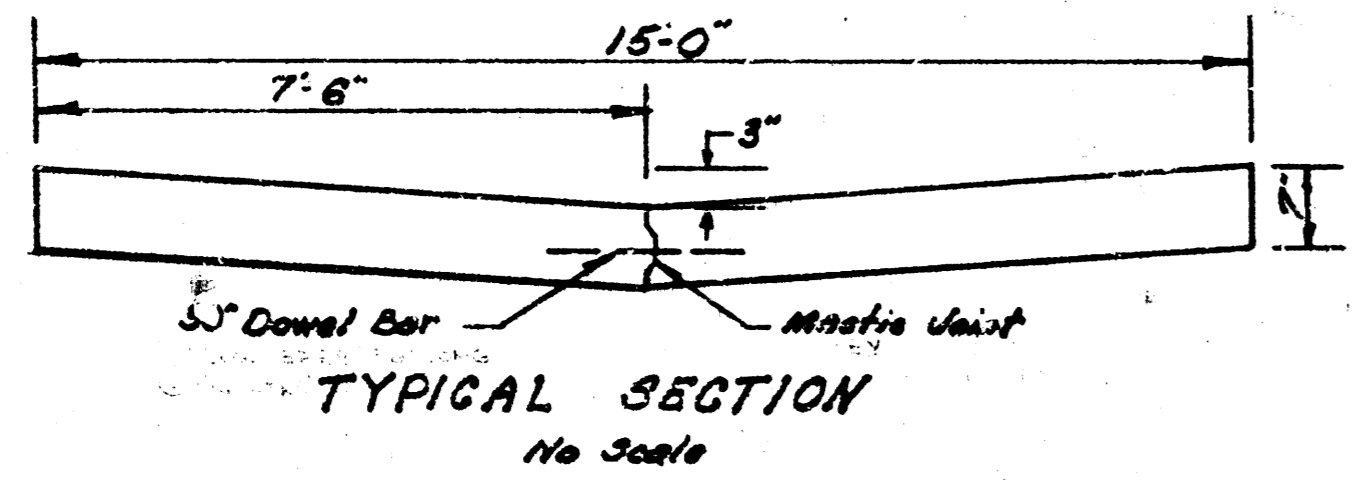


SCALE 1" = 80'

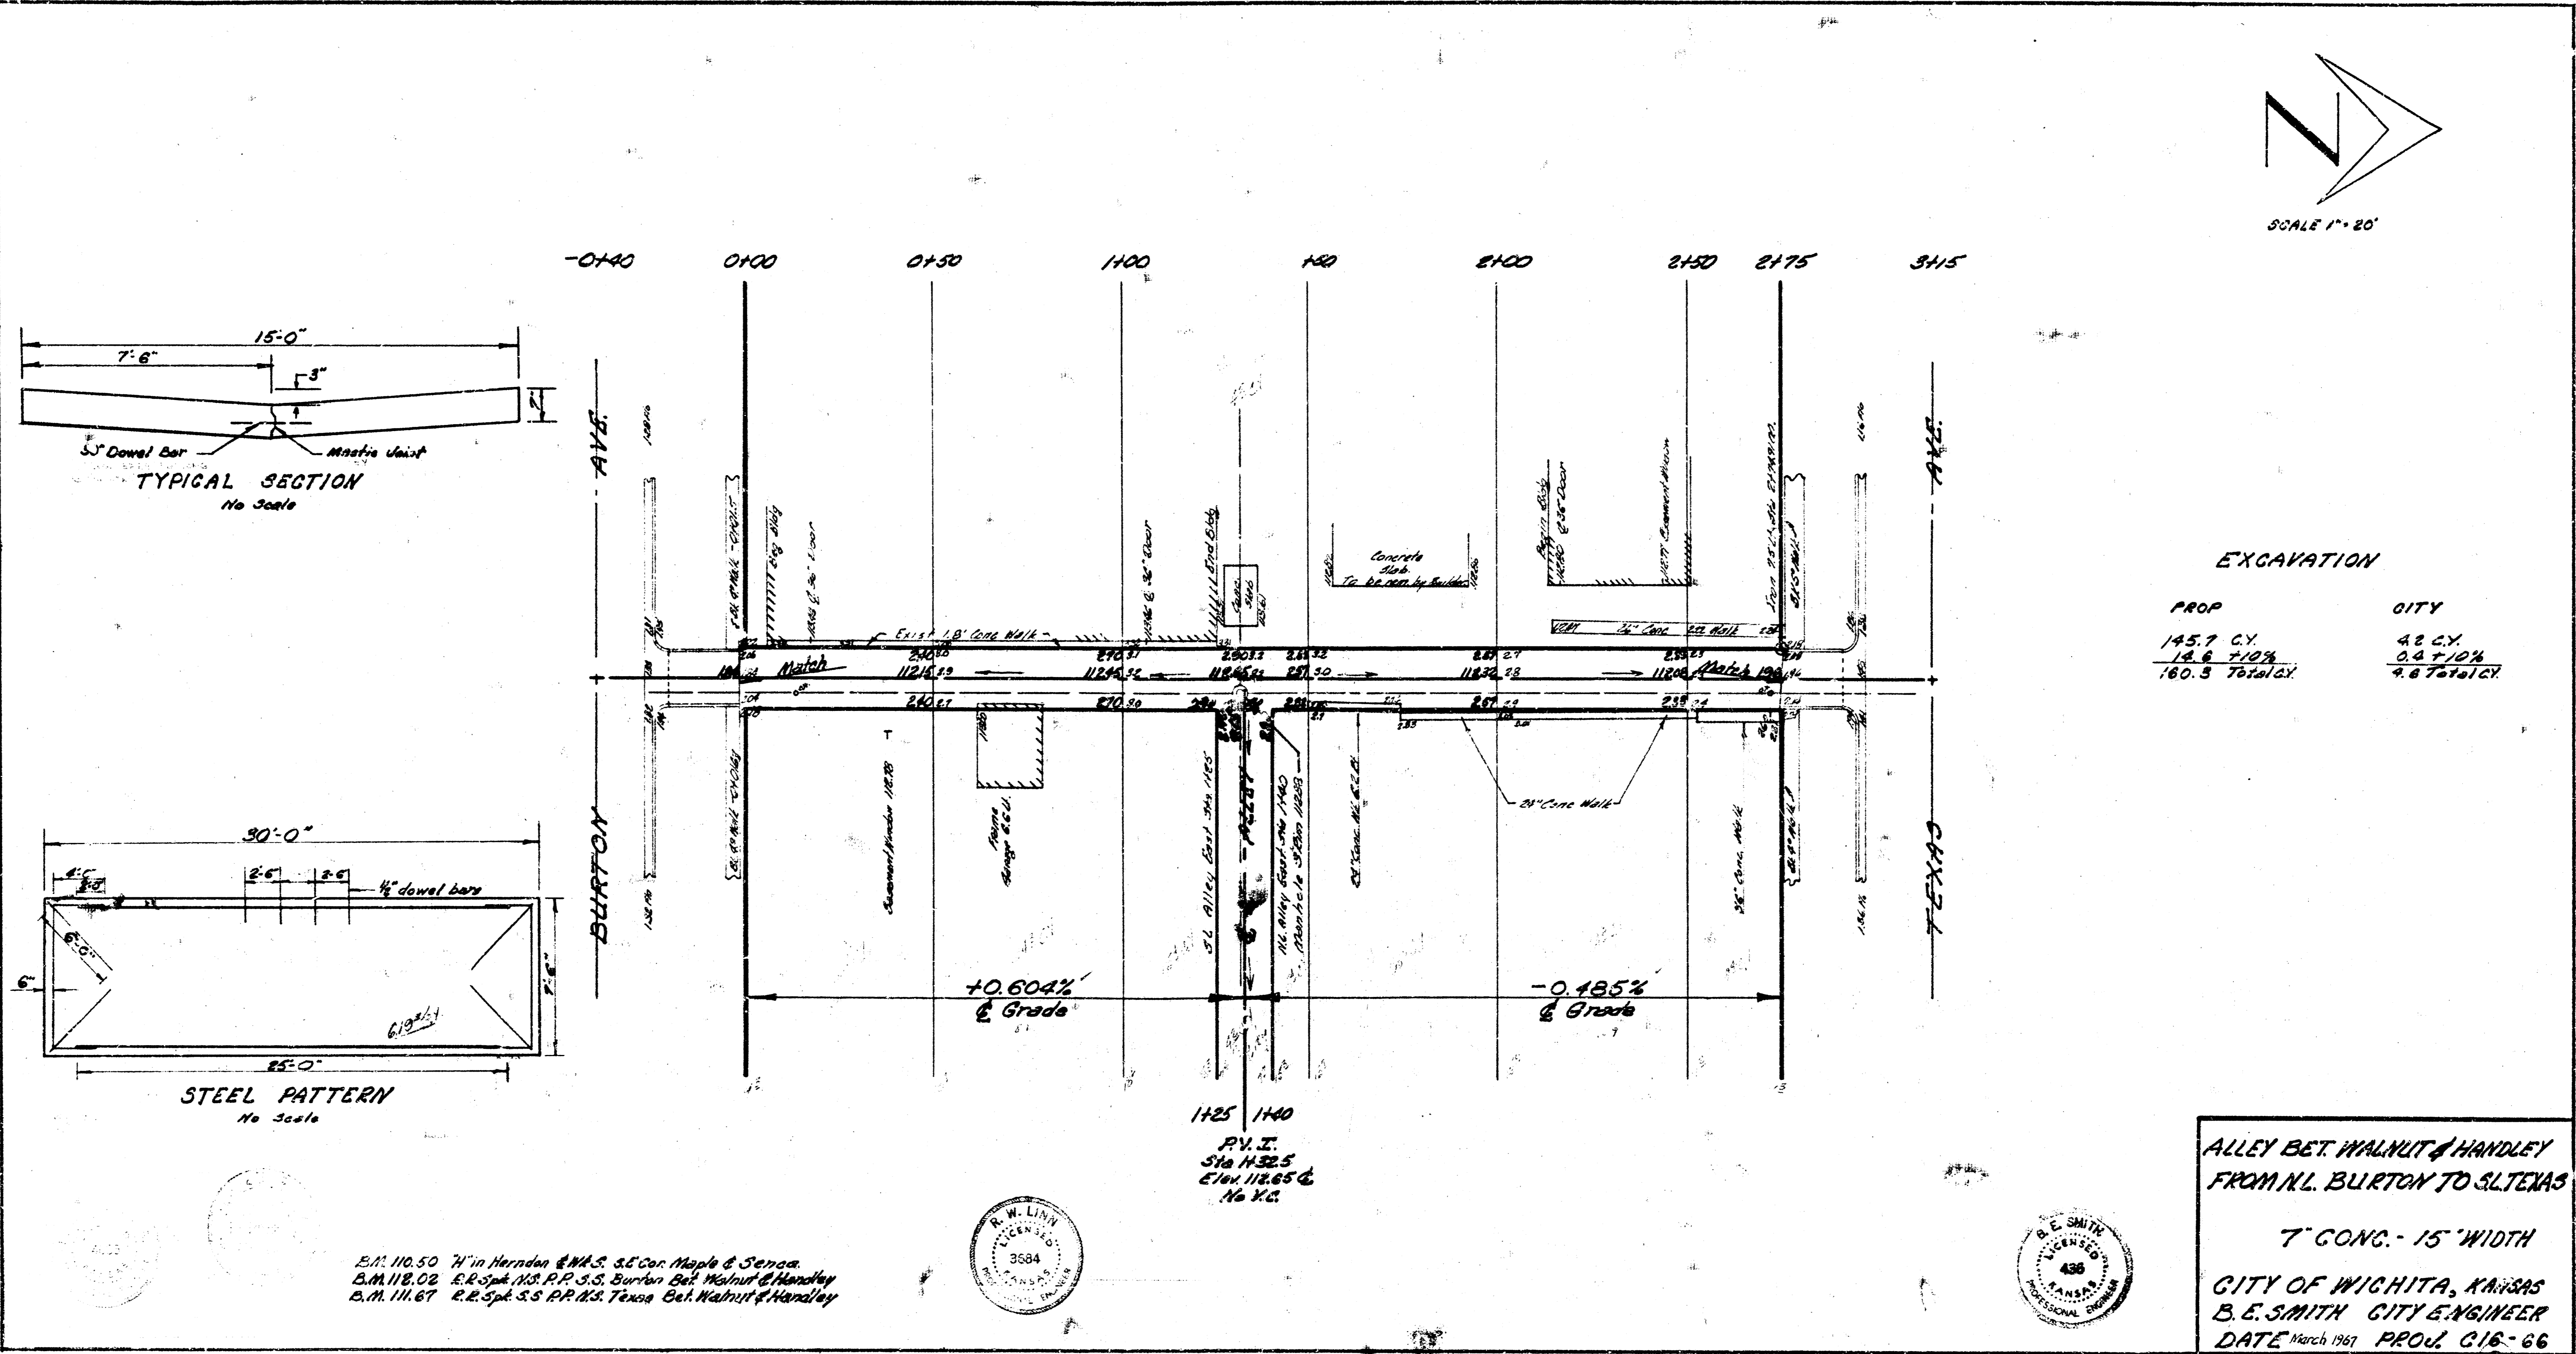

EXCAVATION

PROP	CITY
145.7 C.Y.	42 C.Y.
18.6 7/10%	0.9 7/10%
160.5 Total C.Y.	42.9 Total C.Y.

ALLEY BET WALNUT & HANDLEY
FROM N.L. BURTON TO S. TEXAS

7" CONC. - 15" WIDTH

CITY OF WICHITA, KANSAS
B. E. SMITH CITY ENGINEER
DATE March 1967 PROJ. C18-66

EA. 10.50 W in Herndon & M.S. & E. Con Maple & Seneca
D.M. 11.02 C.R. Spk. 103 P.P. S.S. Burton Bet Walnut & Handley
D.M. 11.67 R.E. Spk. S.S. P.P. & S.S. Texas Bet Walnut & Handley

