
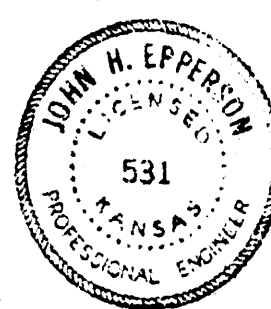
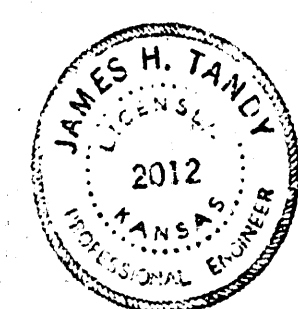
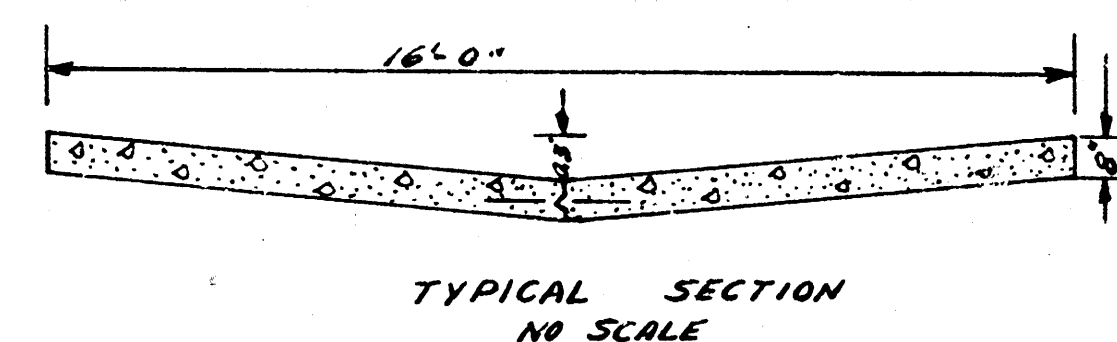
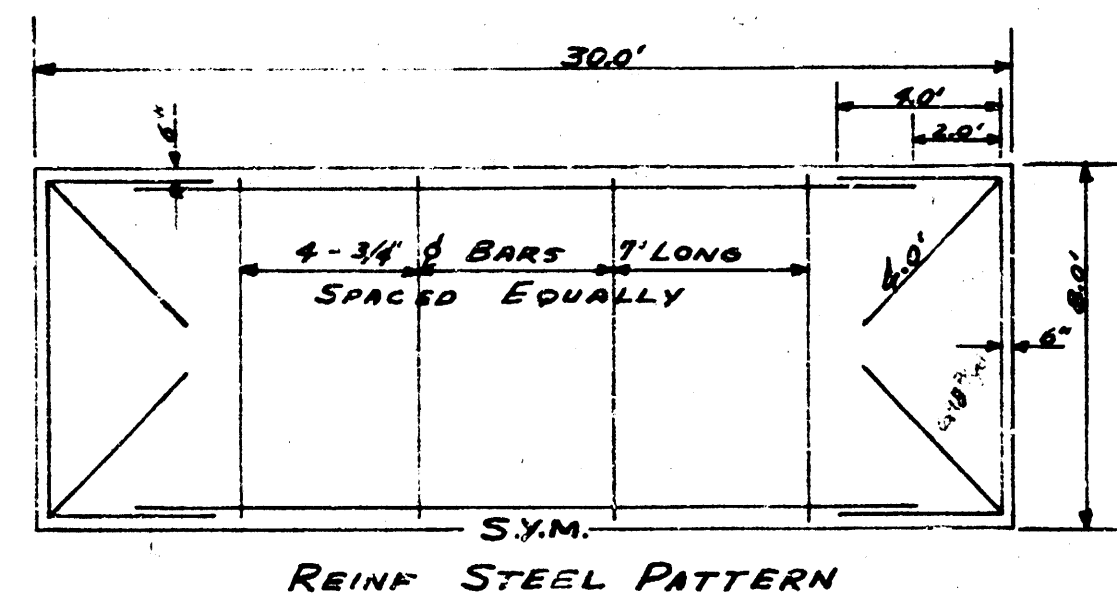


B.M. 112.06 W.R.M. K.G.E. M.H. ON W. E. OF WATER 5' S OF ALLEY  
 B.M. 112.15 7" ON C.P. OF S. EDGE OF DRAIN STEP N.S. OF ALLEY S.  
 OF DOUGLAS E.L. OF ALLEY E. OF MAIN ST.  
 B.M. 113.29 TOP OF 3" PIPE (8" HIGH) N.S. OF ALLEY 32' N. OF W.L. MAIN  
 STATION & BASE LINE 6' SOUTH OF & ALLEY

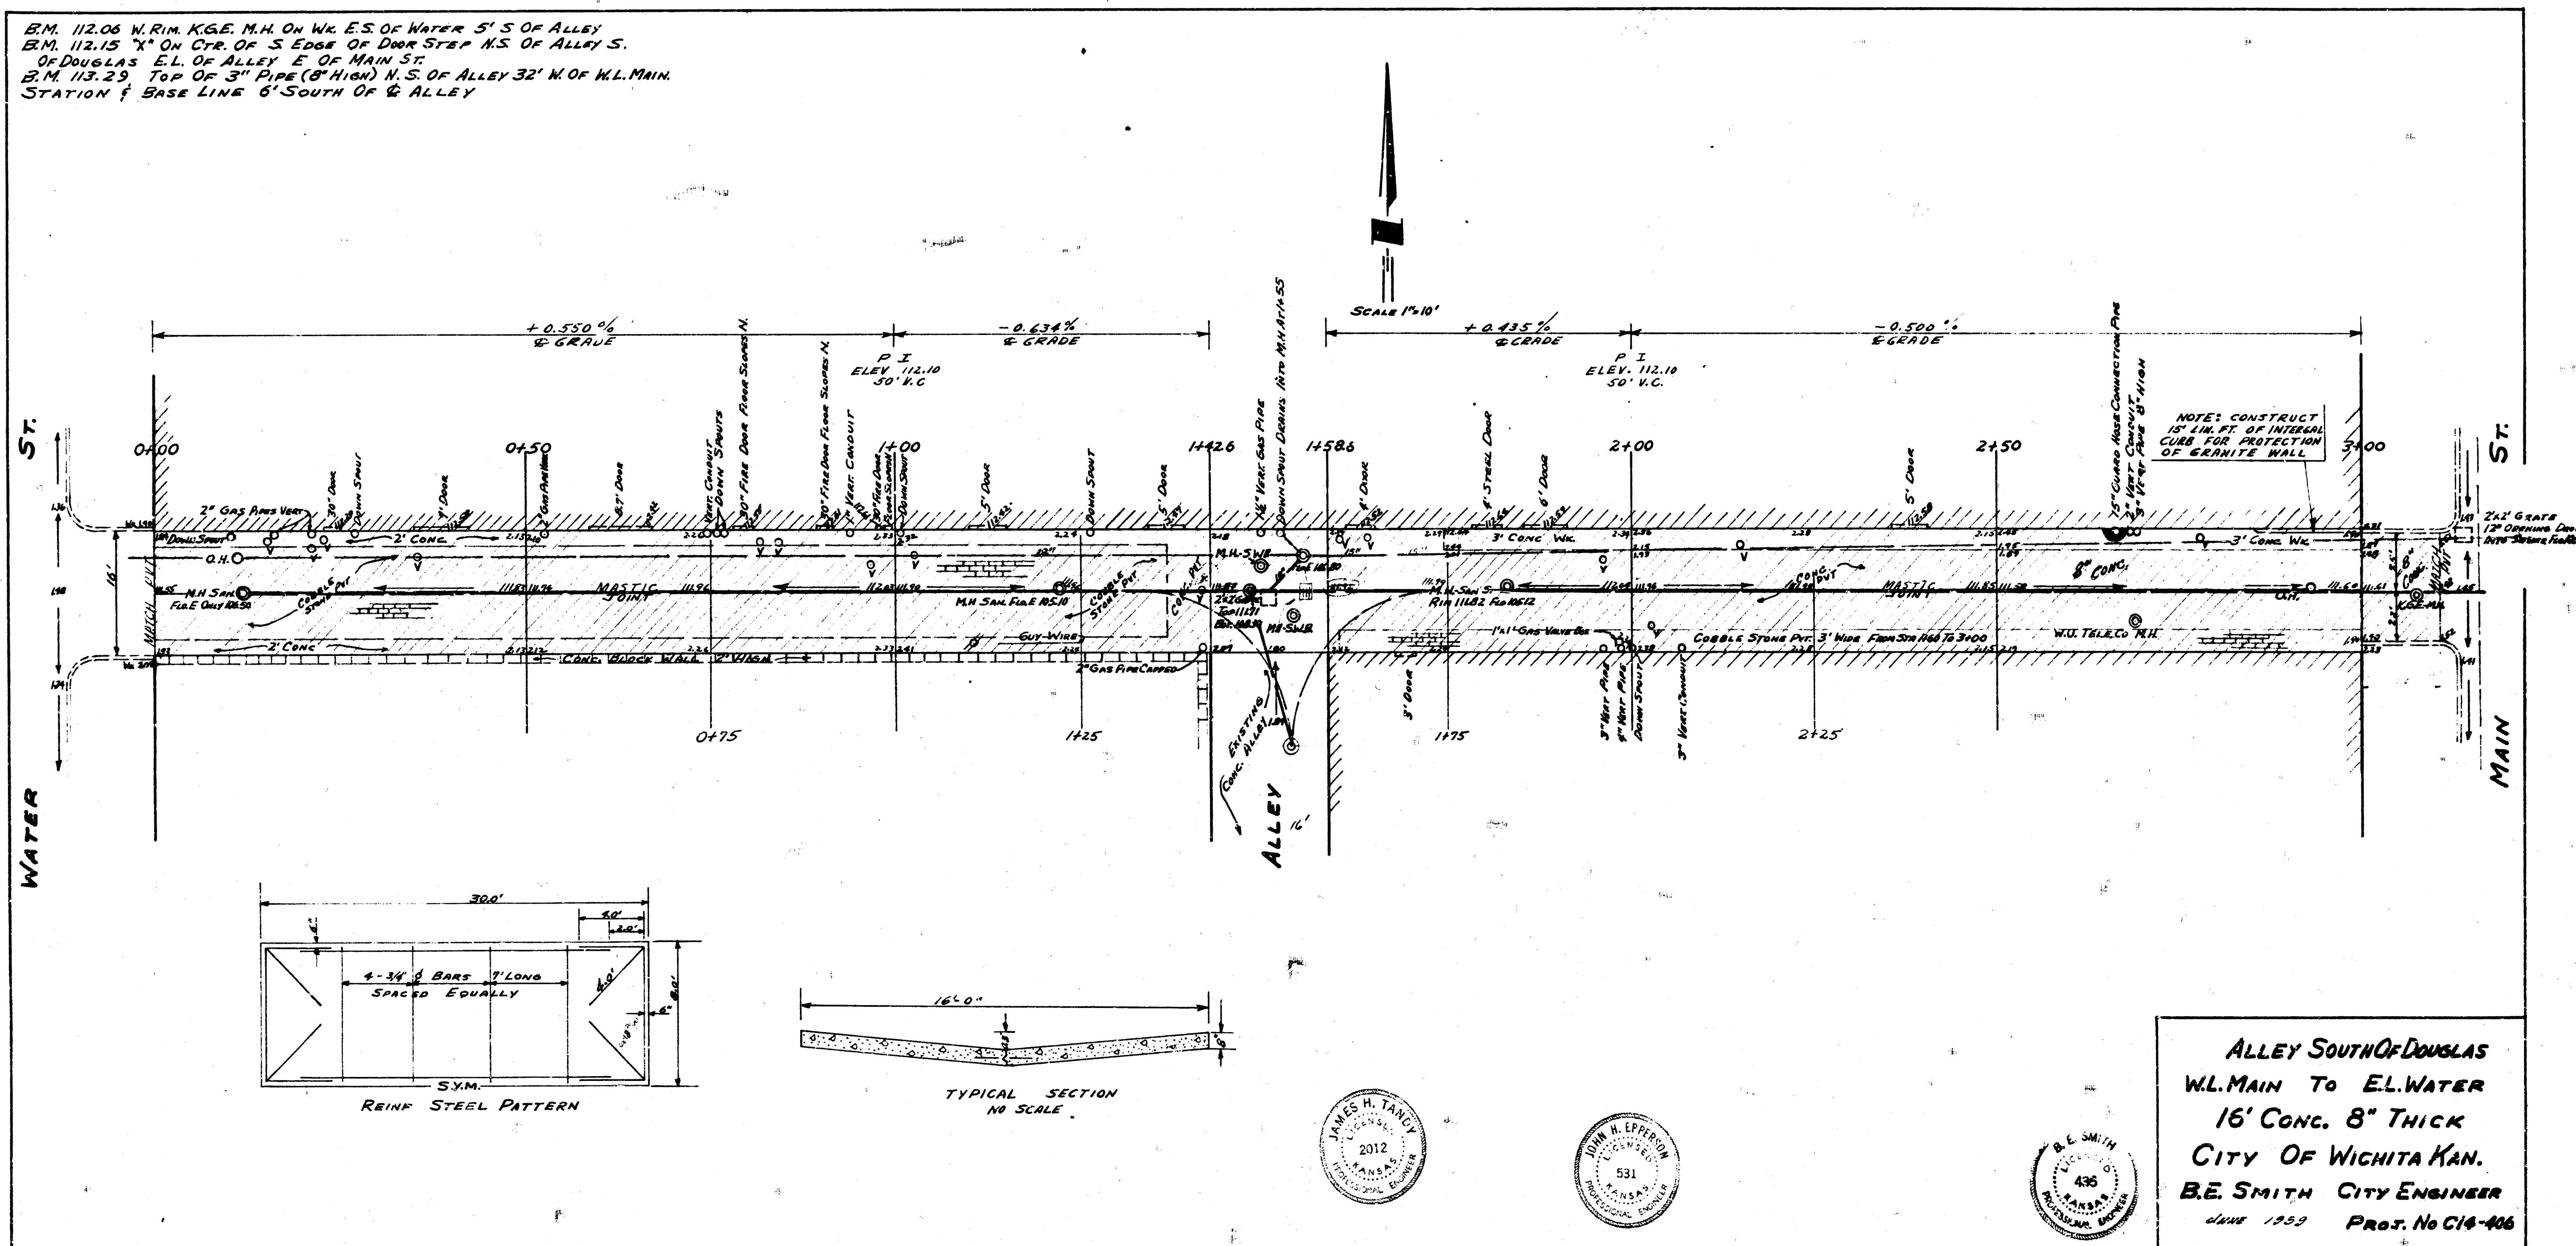

ALLEY SOUTH OF DOUGLAS  
 W.L. MAIN TO E.L. WATER  
 16' CONC. 8" THICK  
 CITY OF WICHITA KAN.  
 B.E. SMITH CITY ENGINEER  
 JUNE 1959  
 Proj. No C14-406