

B.M. 6" IN GLOBE N. END 40' RAD. E. CB. GROVE & S.L. 21ST ST. ELEV. 138.55

NOTE:
CHAINED E. ON S.P.L. ALLEY

0+50.0 FREE CO. W/5 ON E.S. GROVE


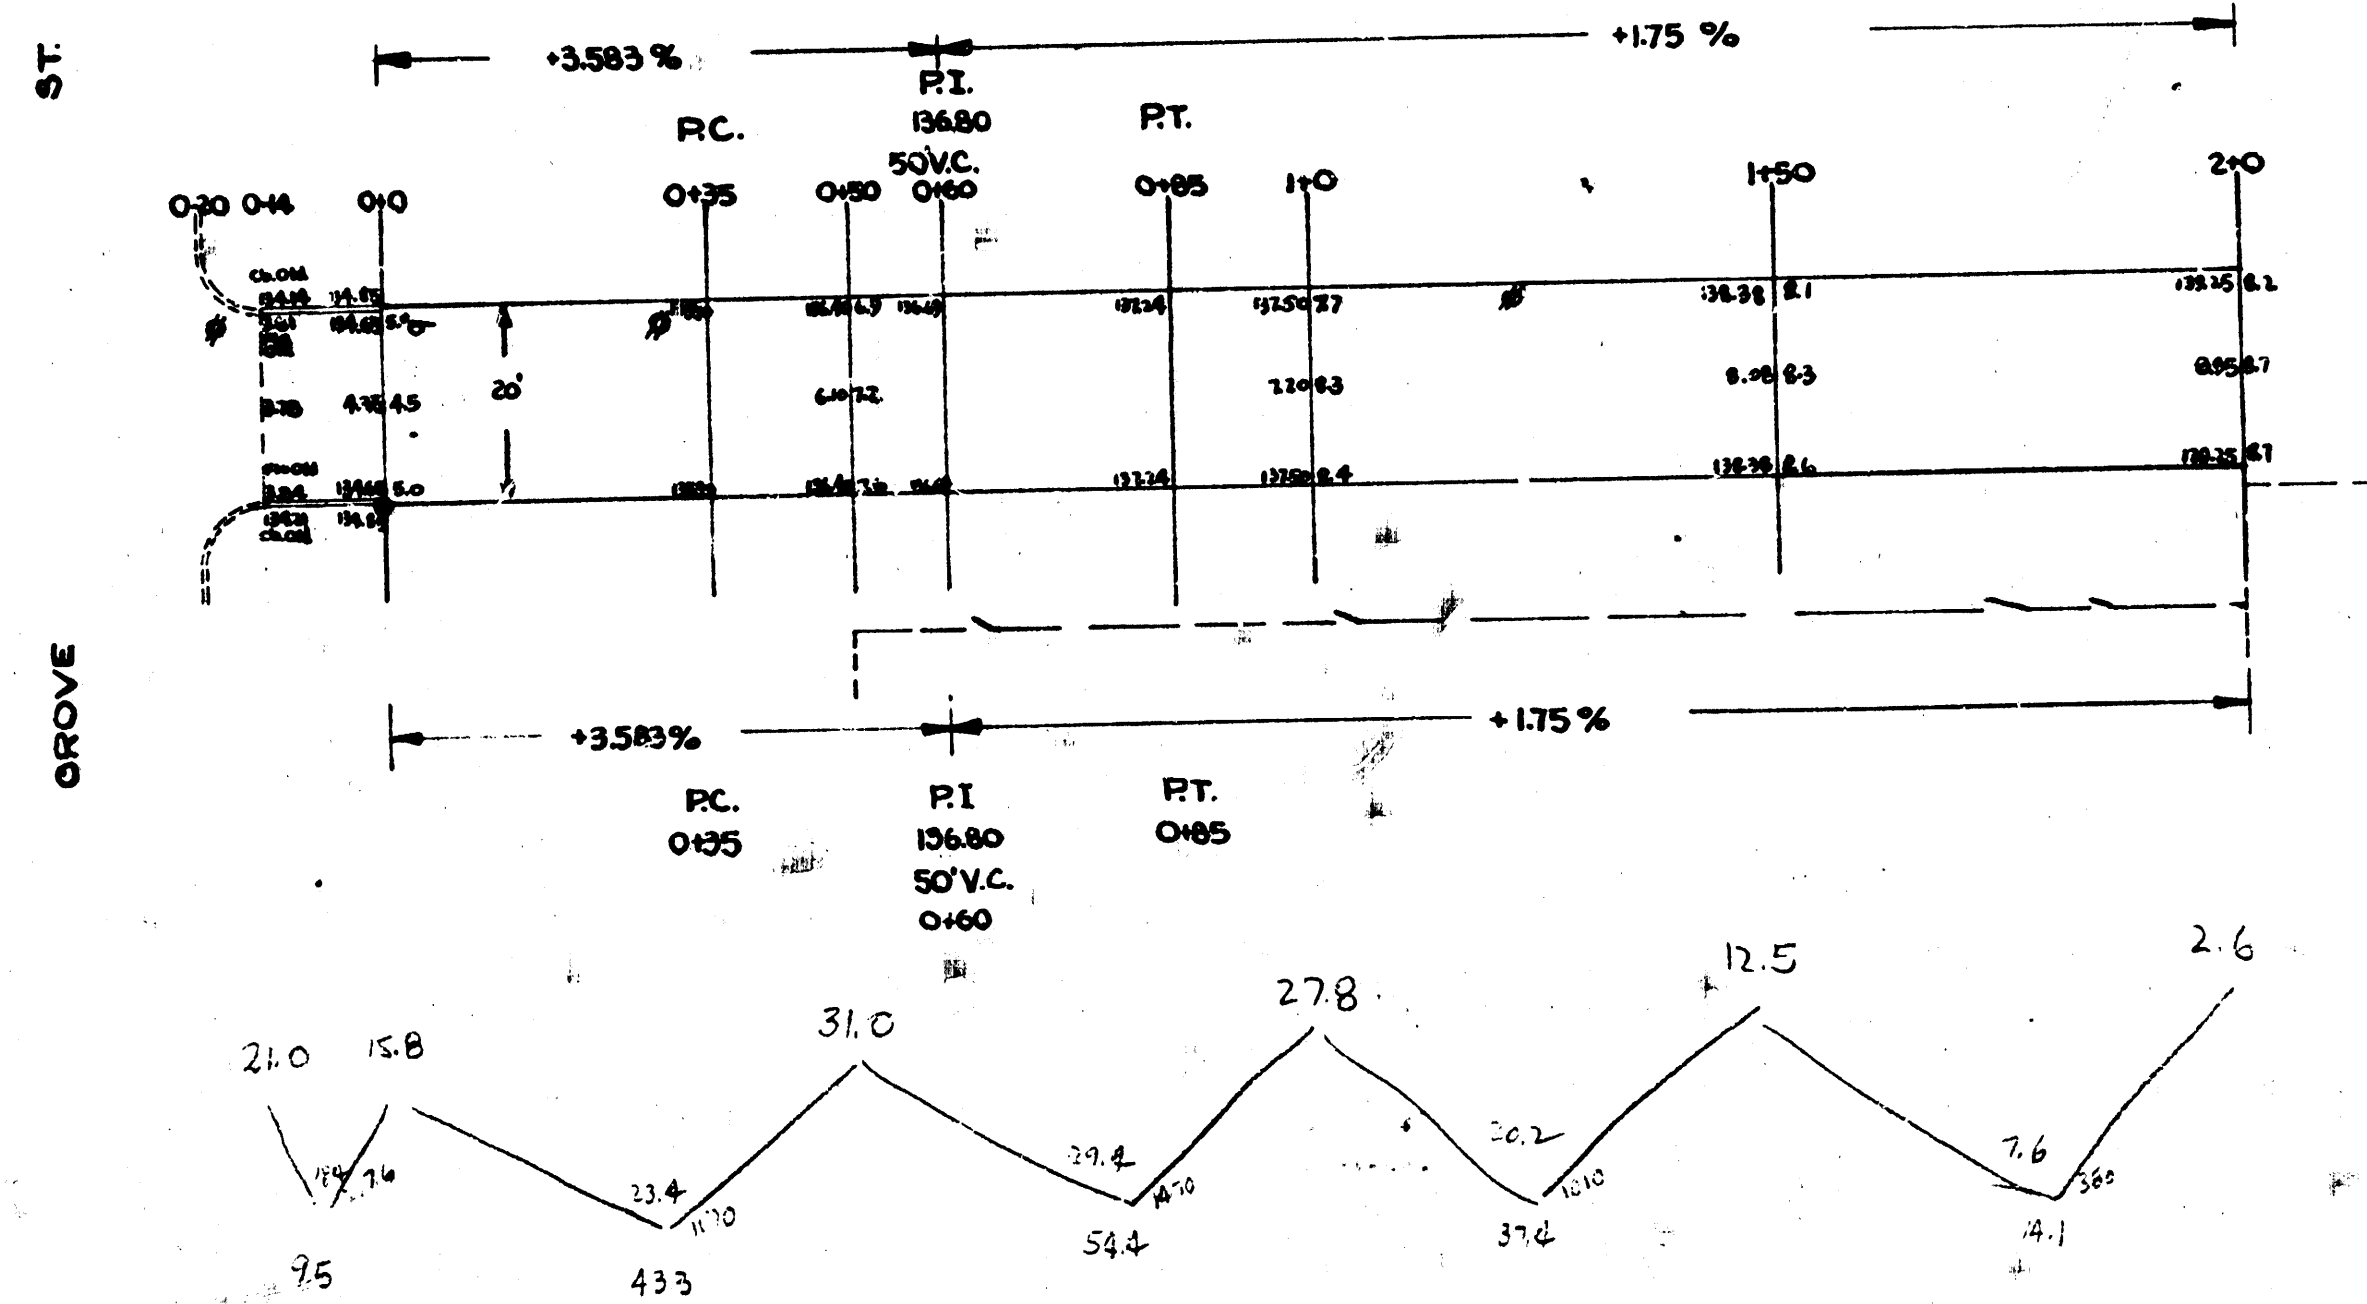

15.1
7.4
24.4
43.3
2.5
158.749 yds. Area

SCALE 1"=20'



ALLEY BET. 21ST ST & AUDREY
E.L. GROVE TO 200' E. OF E.L. GROVE
20' CONC.
CITY OF WICHITA, KANSAS
B.E. SMITH CITY ENGINEER
MAY 1953 PRIVATE JOB