


B.M. 177.64 Top thimble & Oliver, S.L. 3rd St.
 B.M. 178.77 "A" in Allen top ob. ref. S.S. Drive Ho. # 428 N. River

NOTE: N.L. of alley is base line

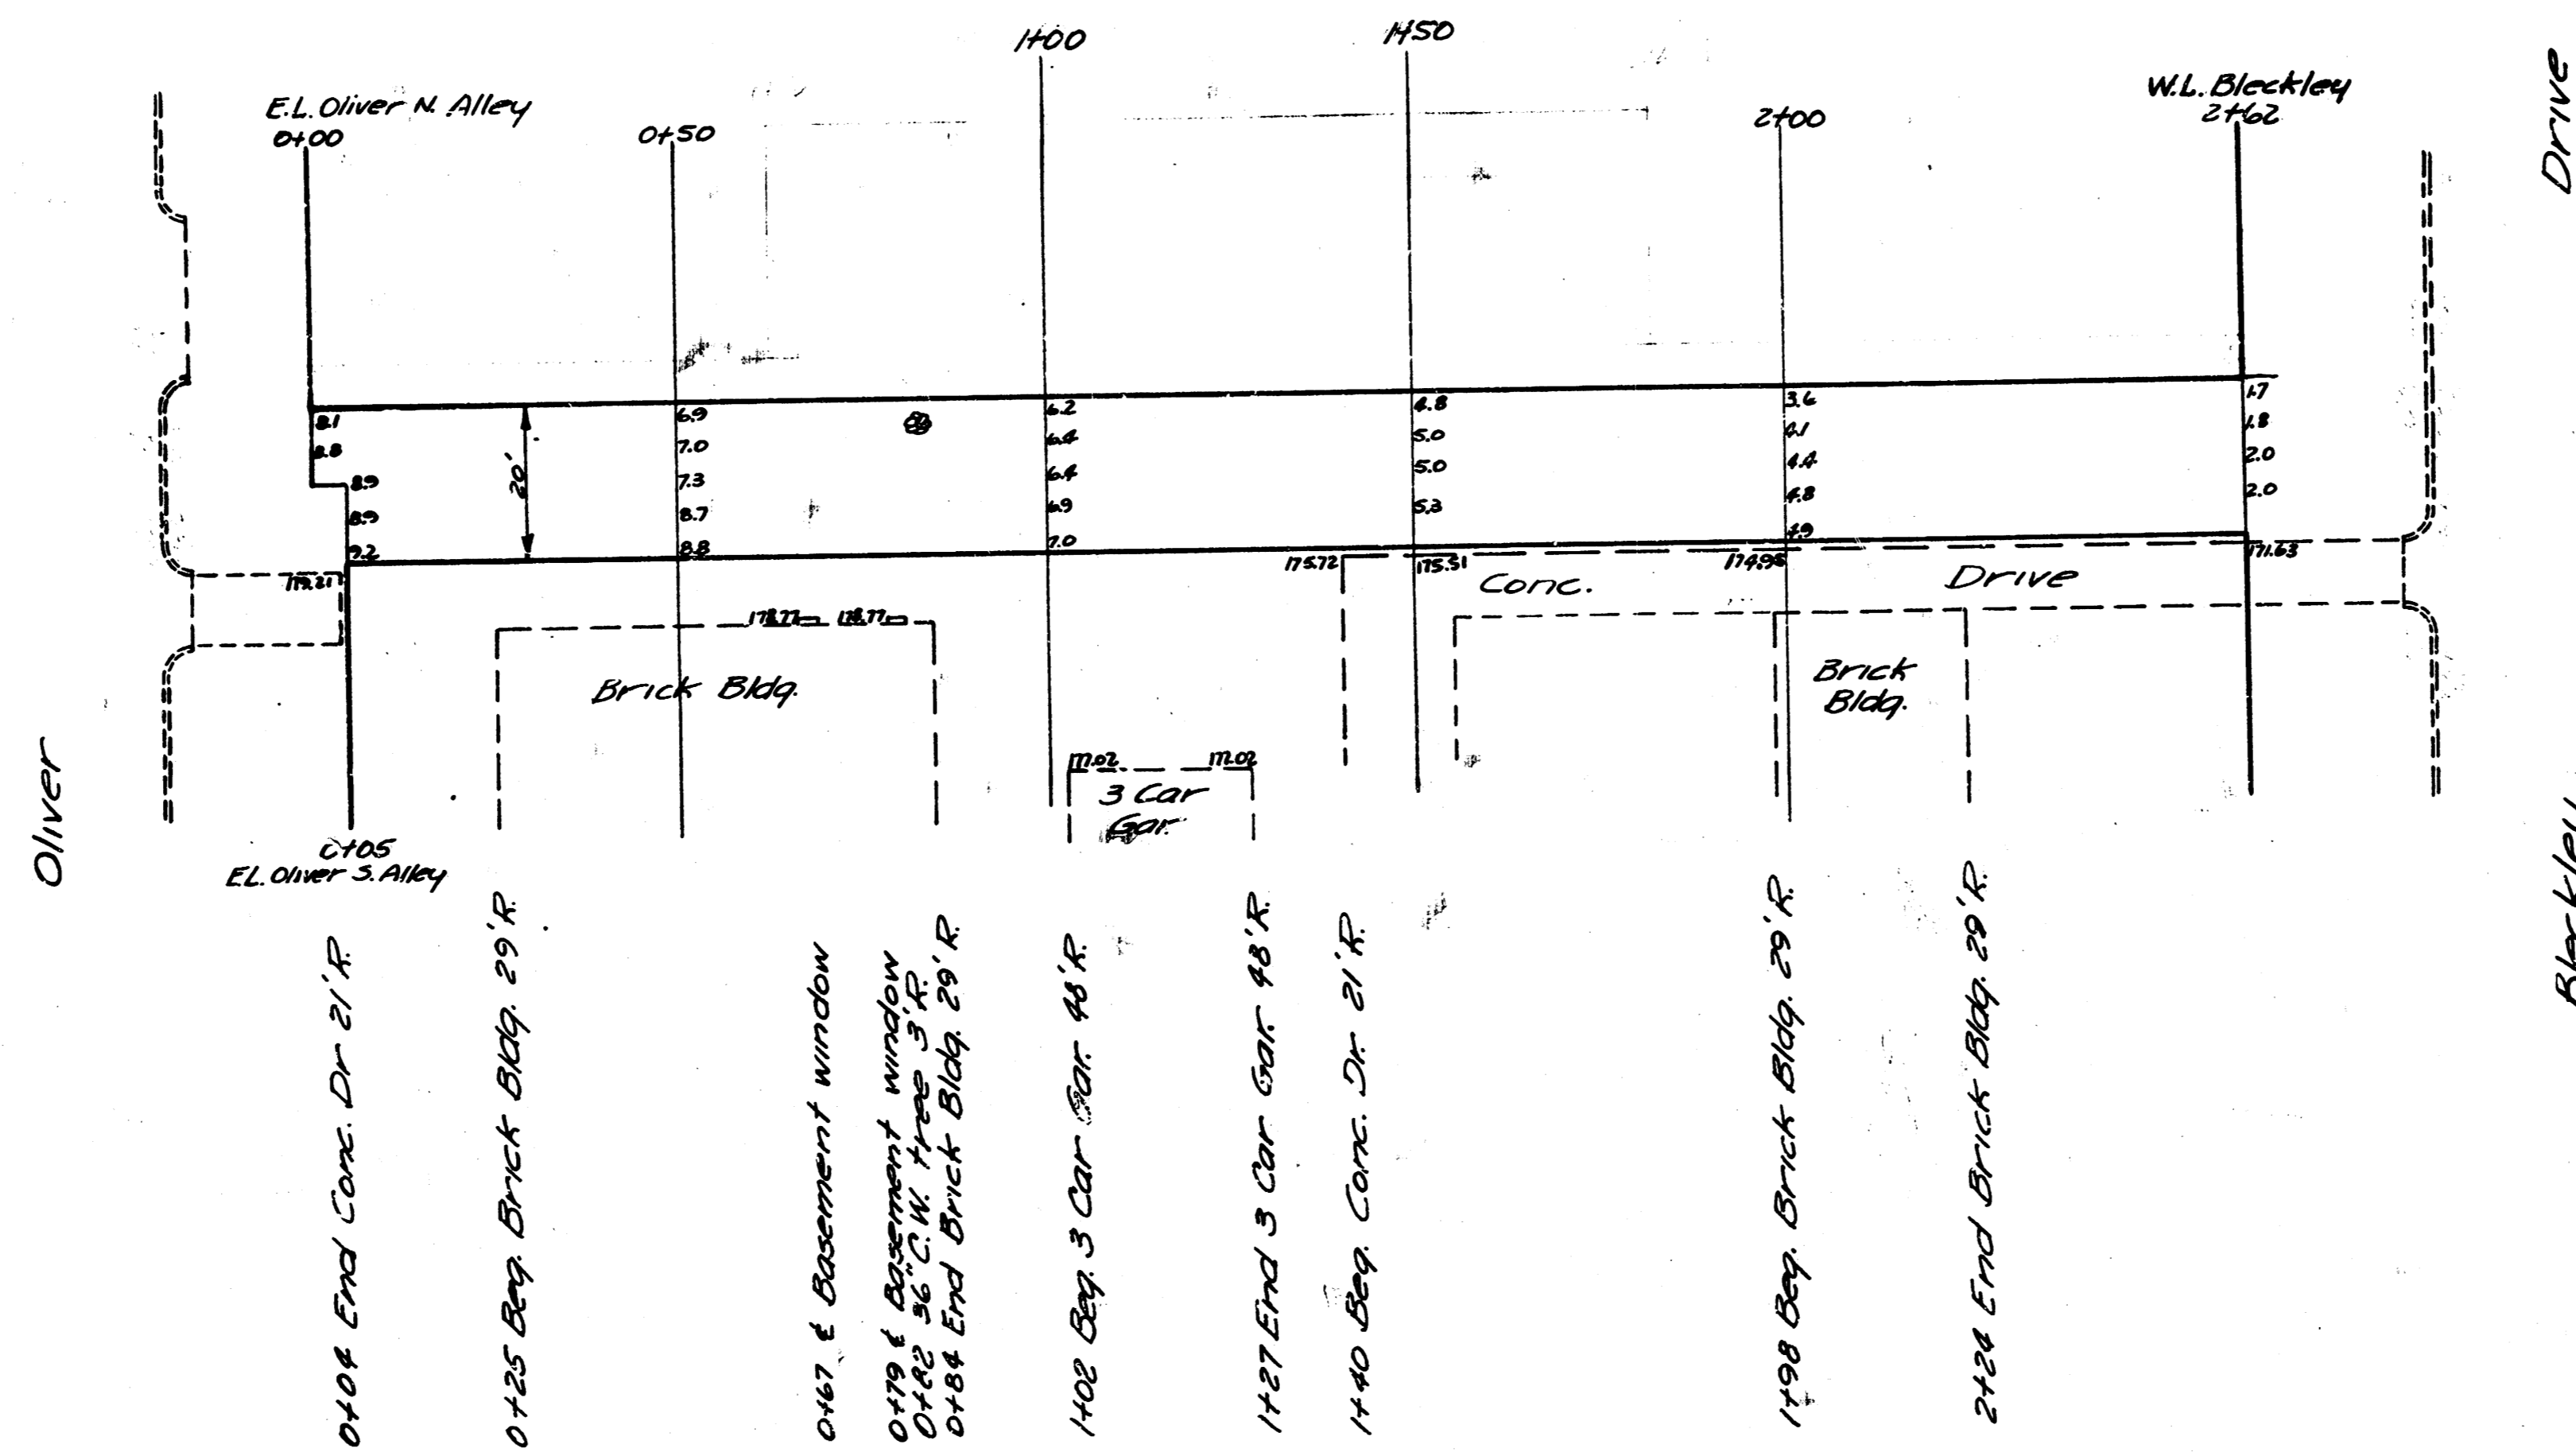

Plat Map
 Allen Co. and Central Ave.
 EL Oliver to W. Blackley Dr.
 Private Contract Kroger Store
 1949