



B.M. 114.55 "B" in Bulla & Co. back wall No. NW corner Indiana & 10th


Stationing on E.

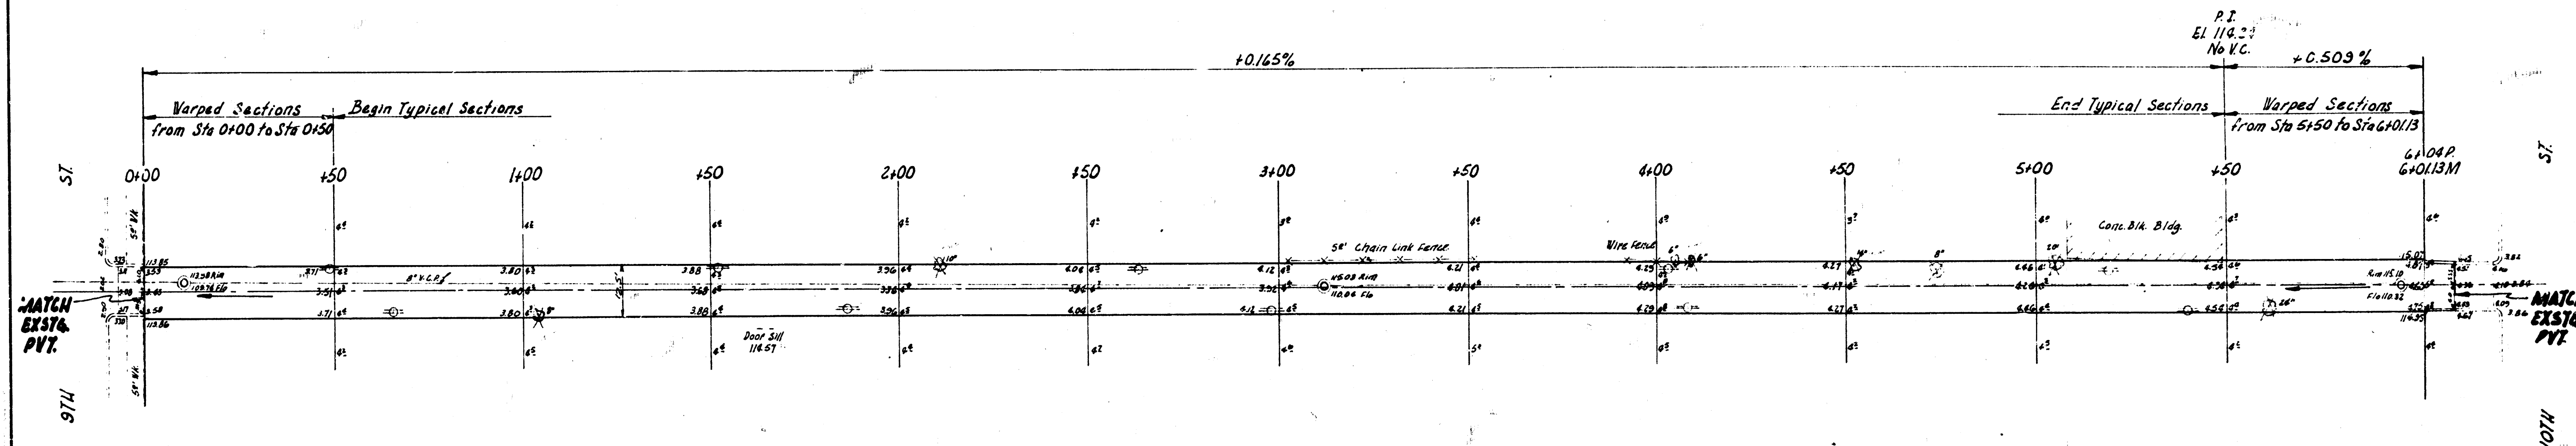

Notes:
1. See sheet 101 for details of approach.
2. See sheet 102 for details of approach.

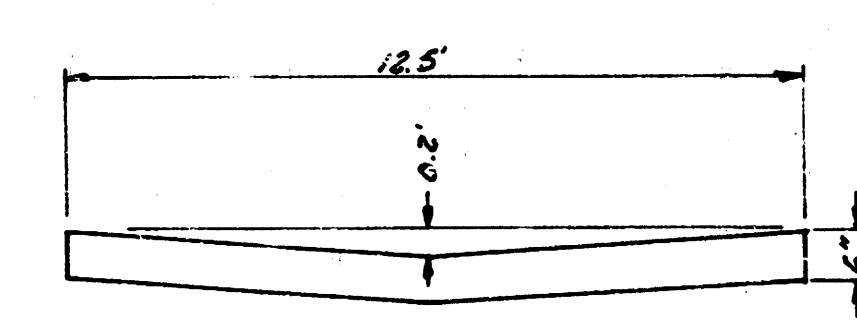

TYPICAL SECTION STA 0+50 TO STA 5+50
NOT TO SCALE

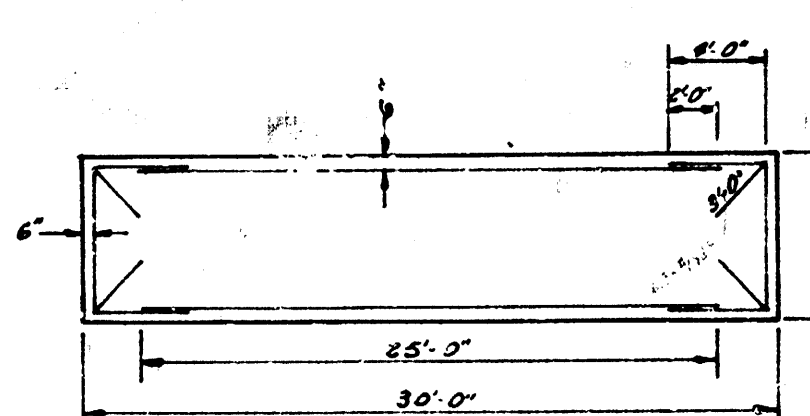

STEEL PATTERN
NOT TO SCALE



ALLEY E. OF OHIO
N.E. 9TH - S.E. 10TH
12.5'-6" CONC.
CITY OF WICHITA, KANS.
B.E. SMITH CITY ENGINEER
APRIL 1956 PROJ. C15-208