

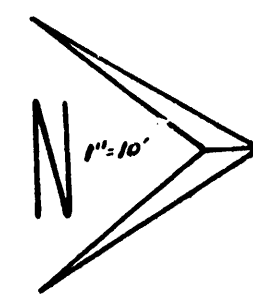


B.M. 106.43 X WEND BOT STEP MCNURCH NE COR LUM & KELLOGG

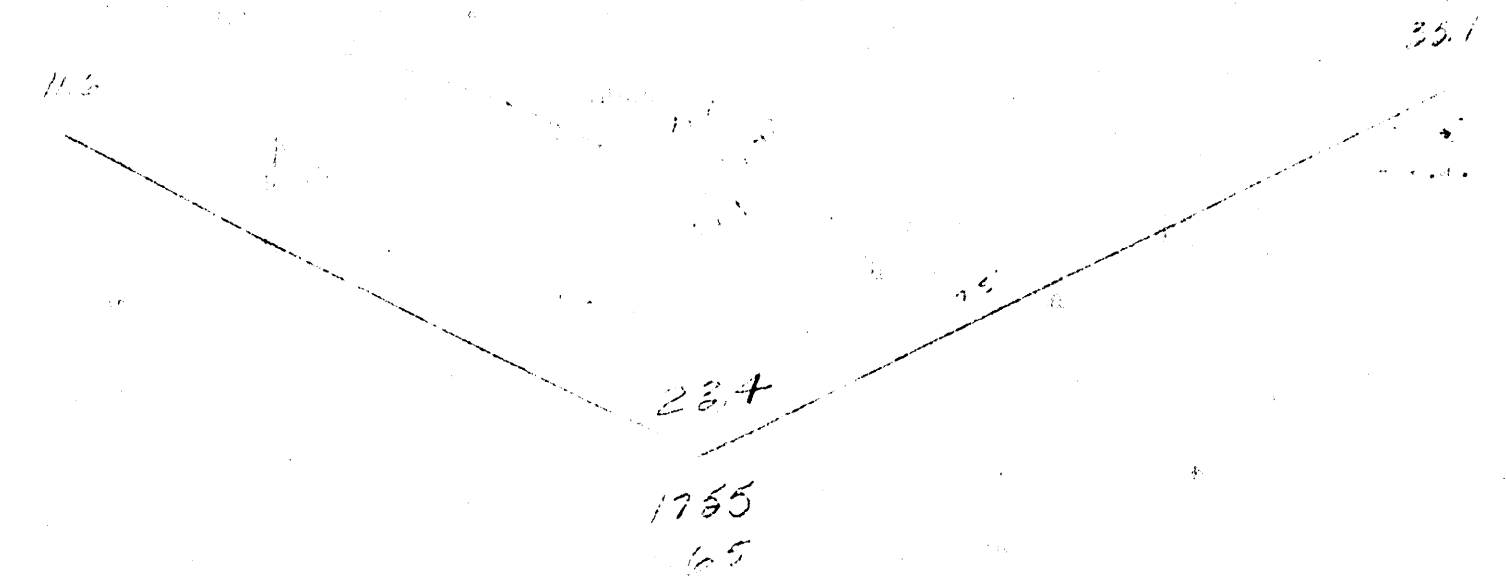

AVENUE

KELLOGG

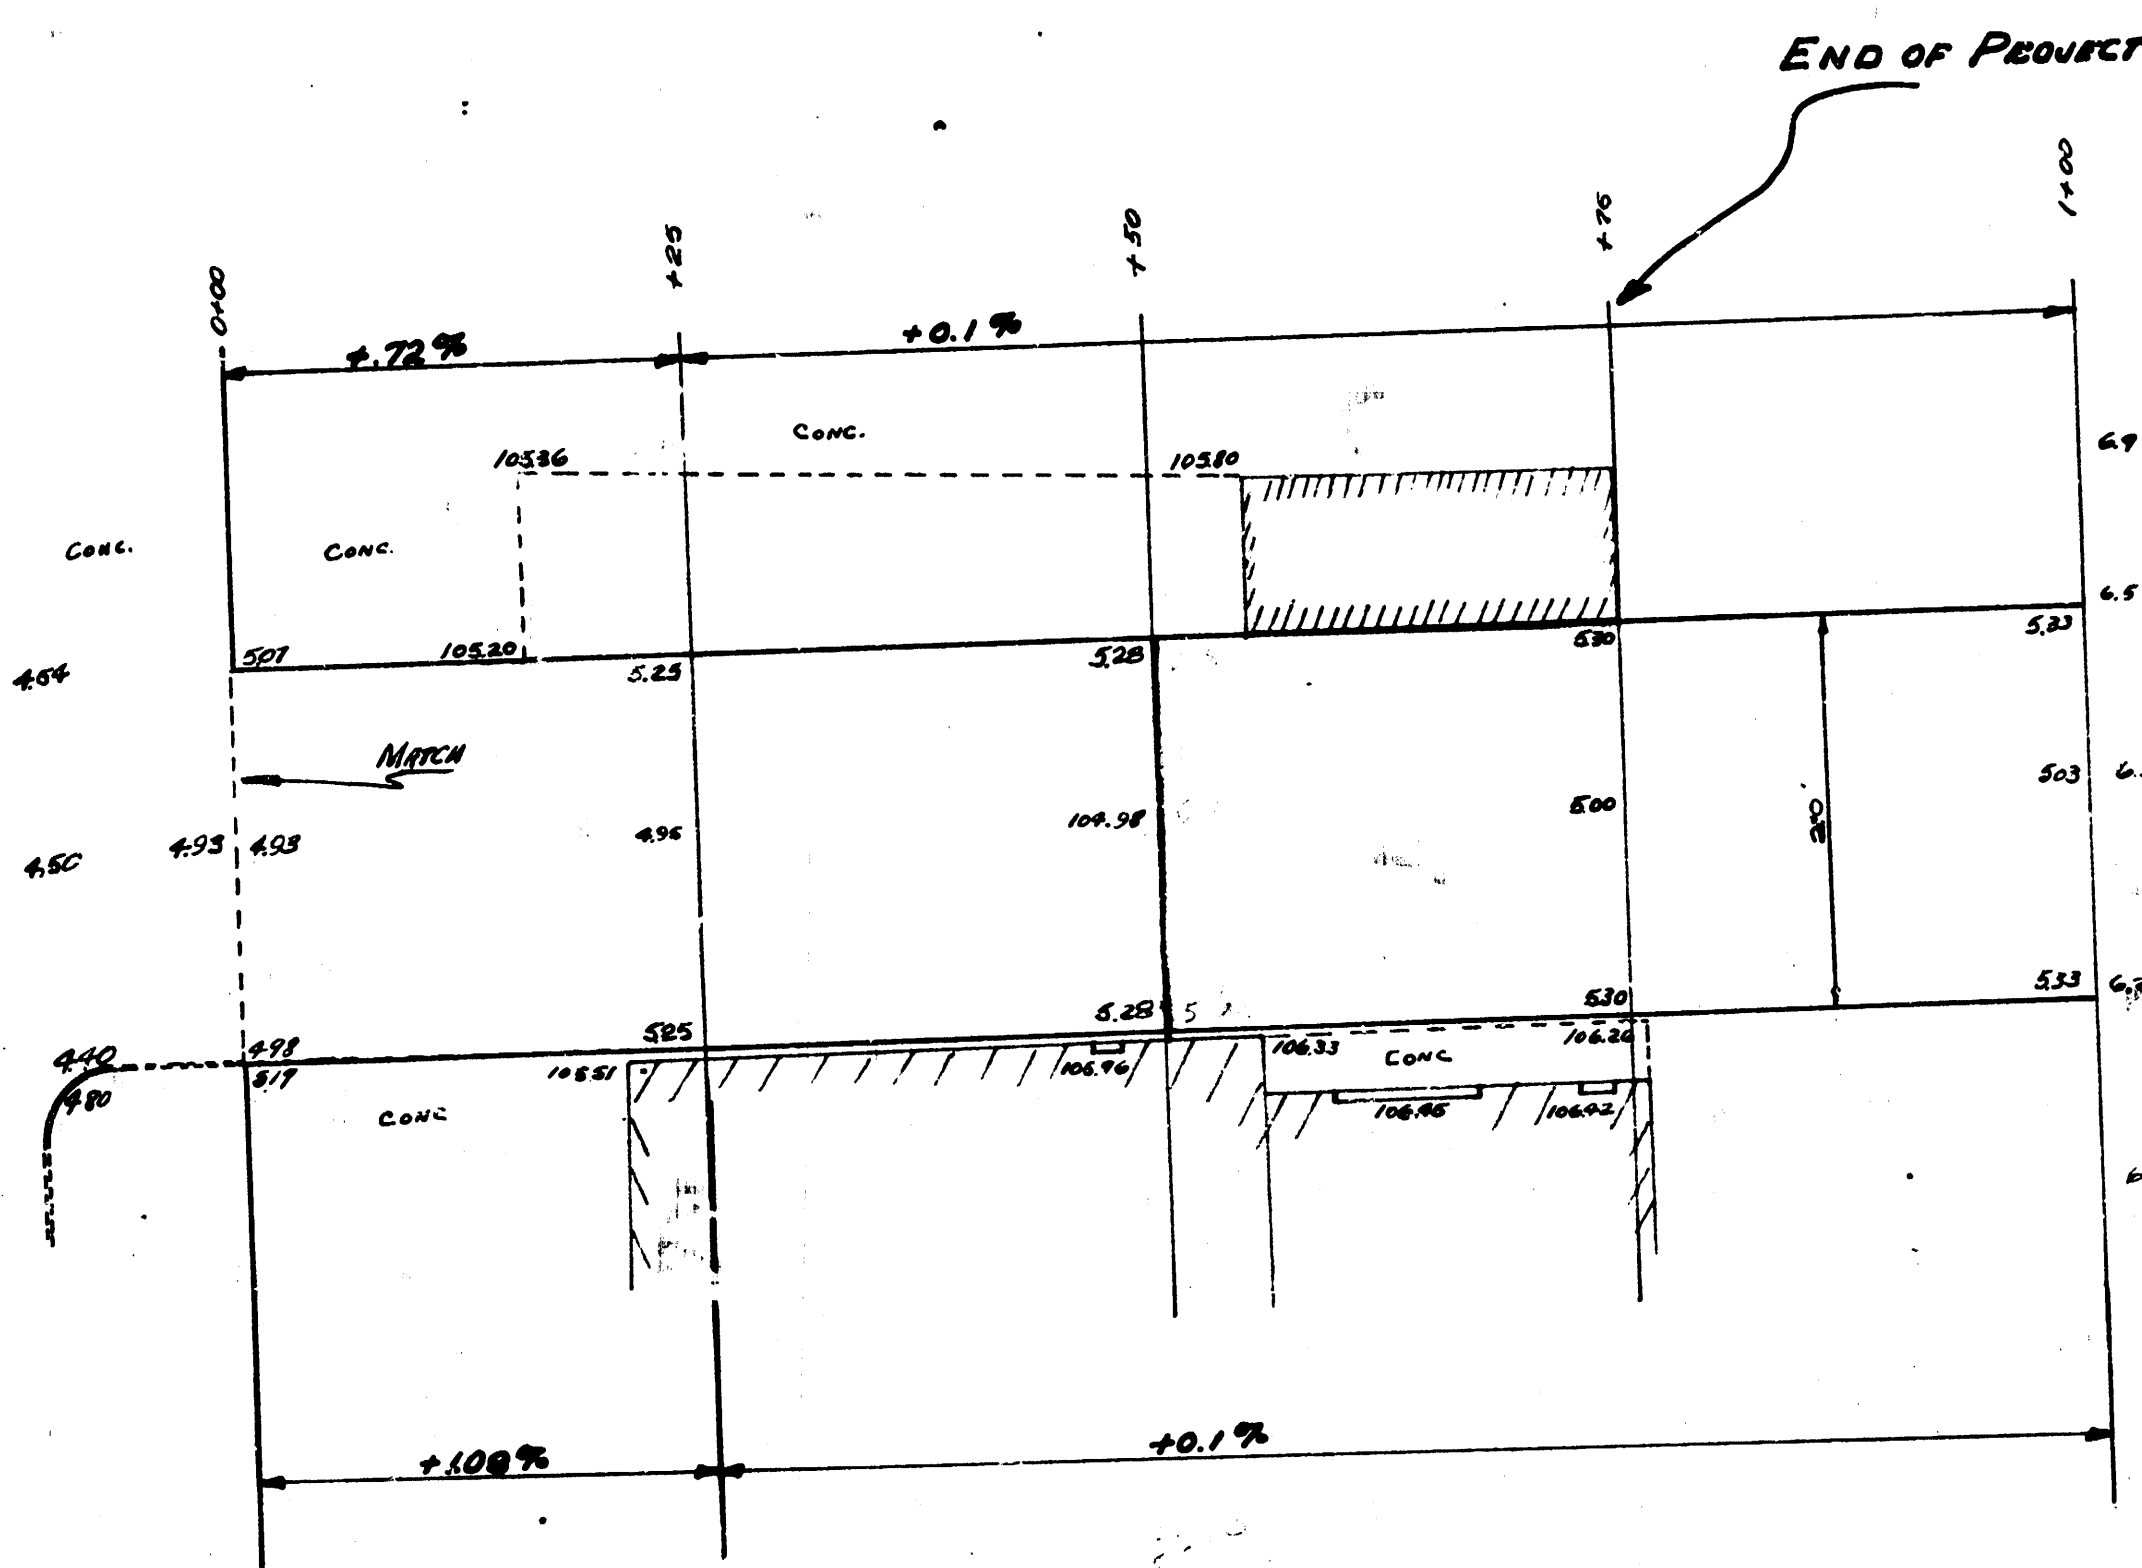

ALLEY BET. GREENWOOD & ELLIS
 NL KELLOGG 75' N
 7" CONC. - 20'
 CITY OF WICHITA KANSAS
 LK WHITE CITY ENGINEER
 APR. 1952 PRIVATE JOB