

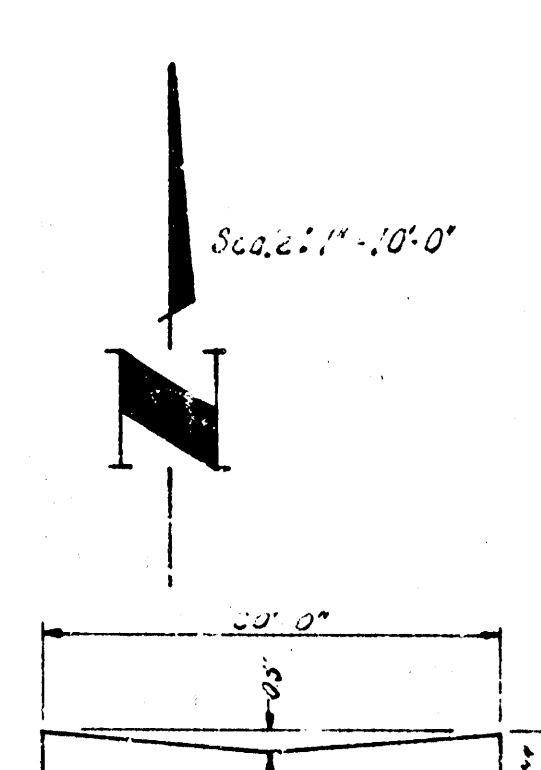


P.V. 53.08 14' in Globe N. Co. Orme & W.L. Edgemore

Sta. 0+00

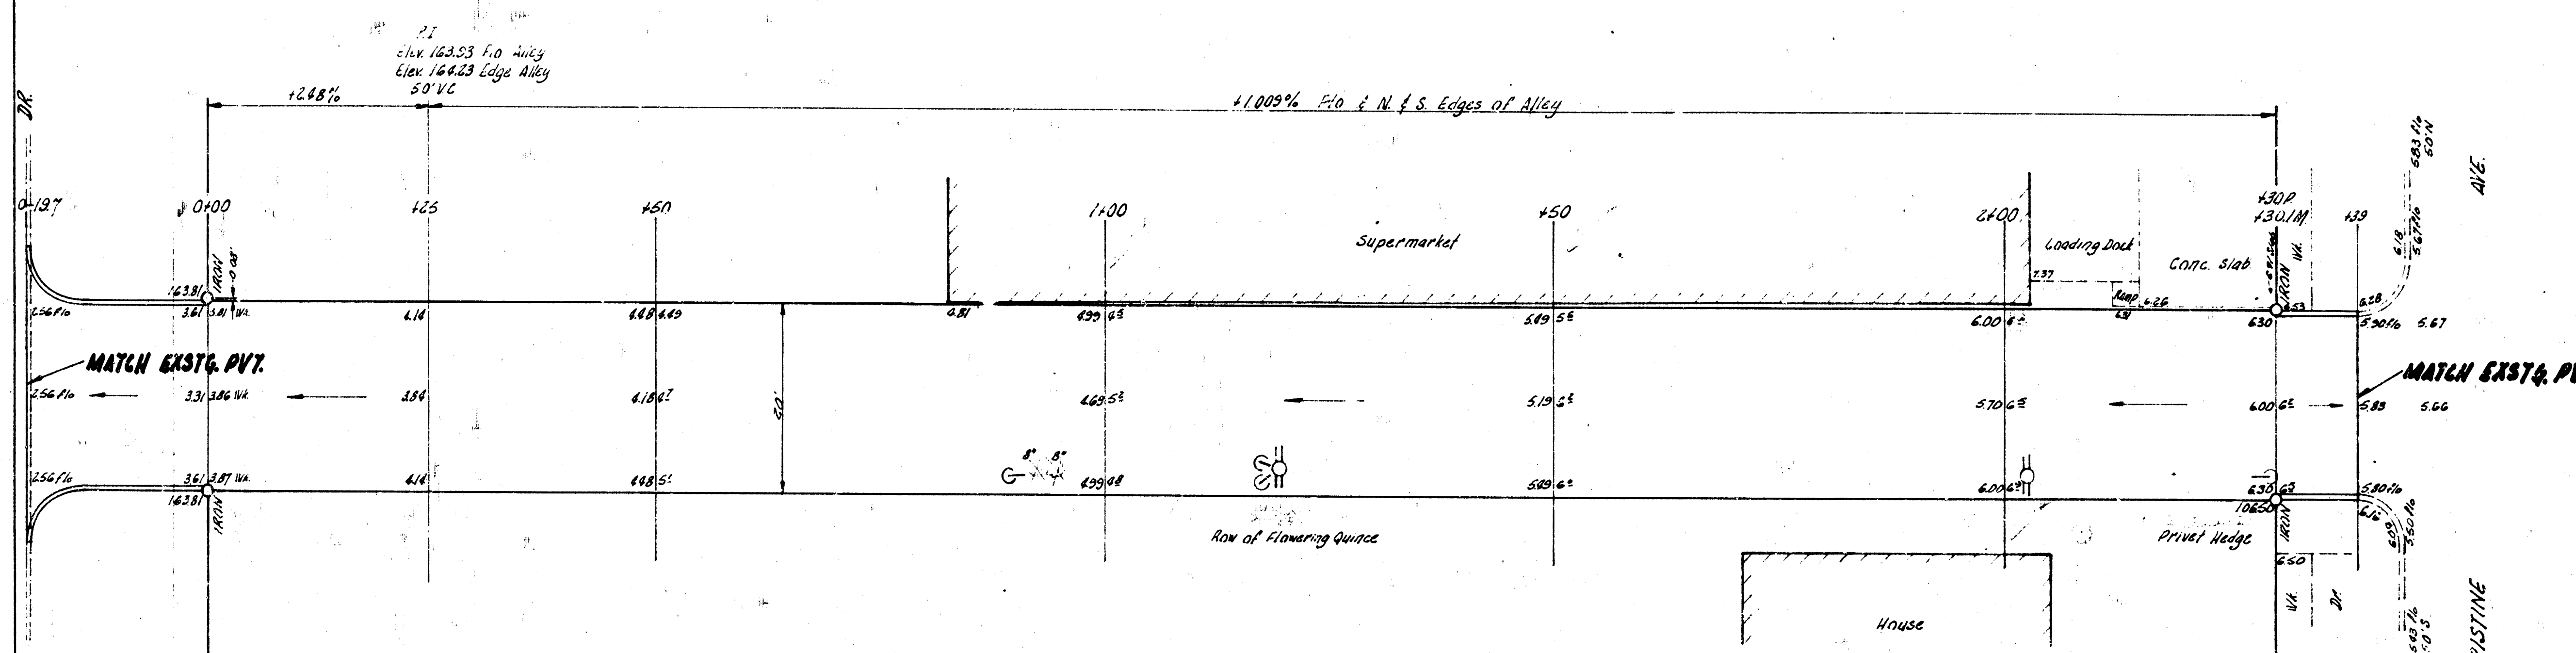

TYPICAL SECTION THRU ALLEY
NOT TO SCALE

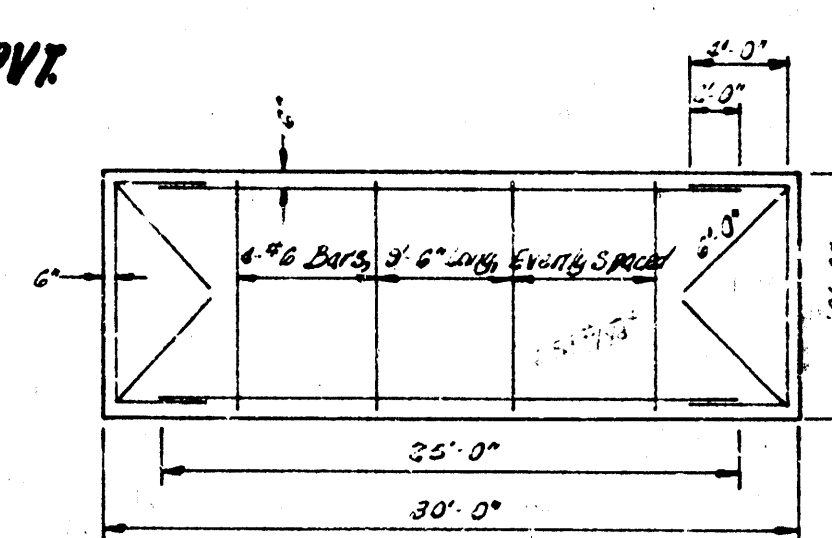

ALLEY S OF KELLOGG
EL. EDGEMOOR - W.L. CHRISTINE
20'-7" CONC.
CITY OF WICHITA, KANS.
B.E. SMITH CITY ENGINEER
JULY 1954 PROJ. C16-20