
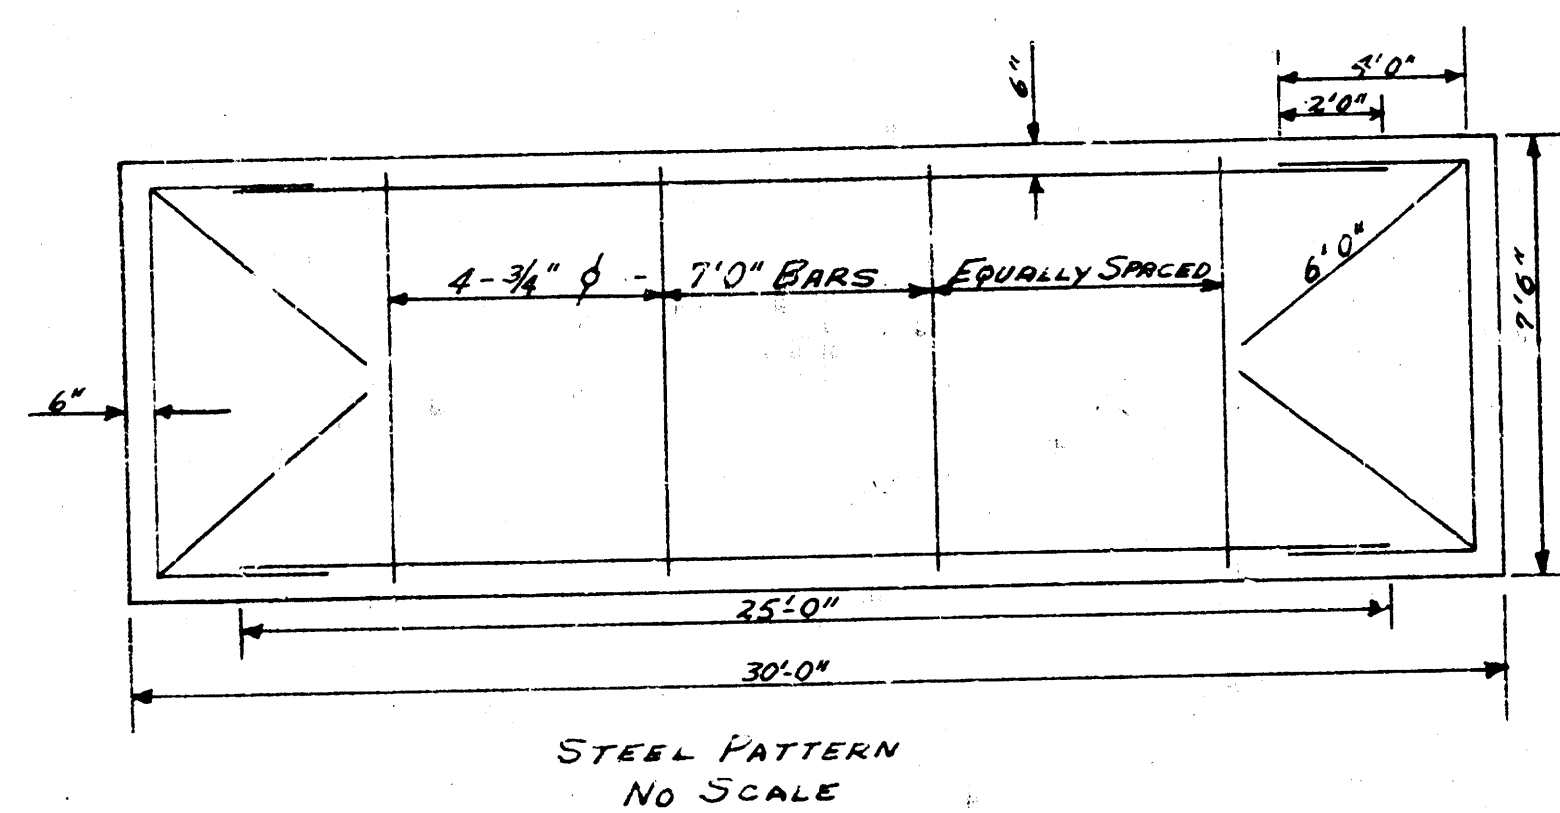


R.M. 112.43 IRON IN THIMBLE CENTER EXPOSITION & S.L. DOUGLAS.
B.M. 112.30 IRON IN THIMBLE CENTER DODGE & S.L. DOUGLAS
STATION & BASE LINE & ALLEY

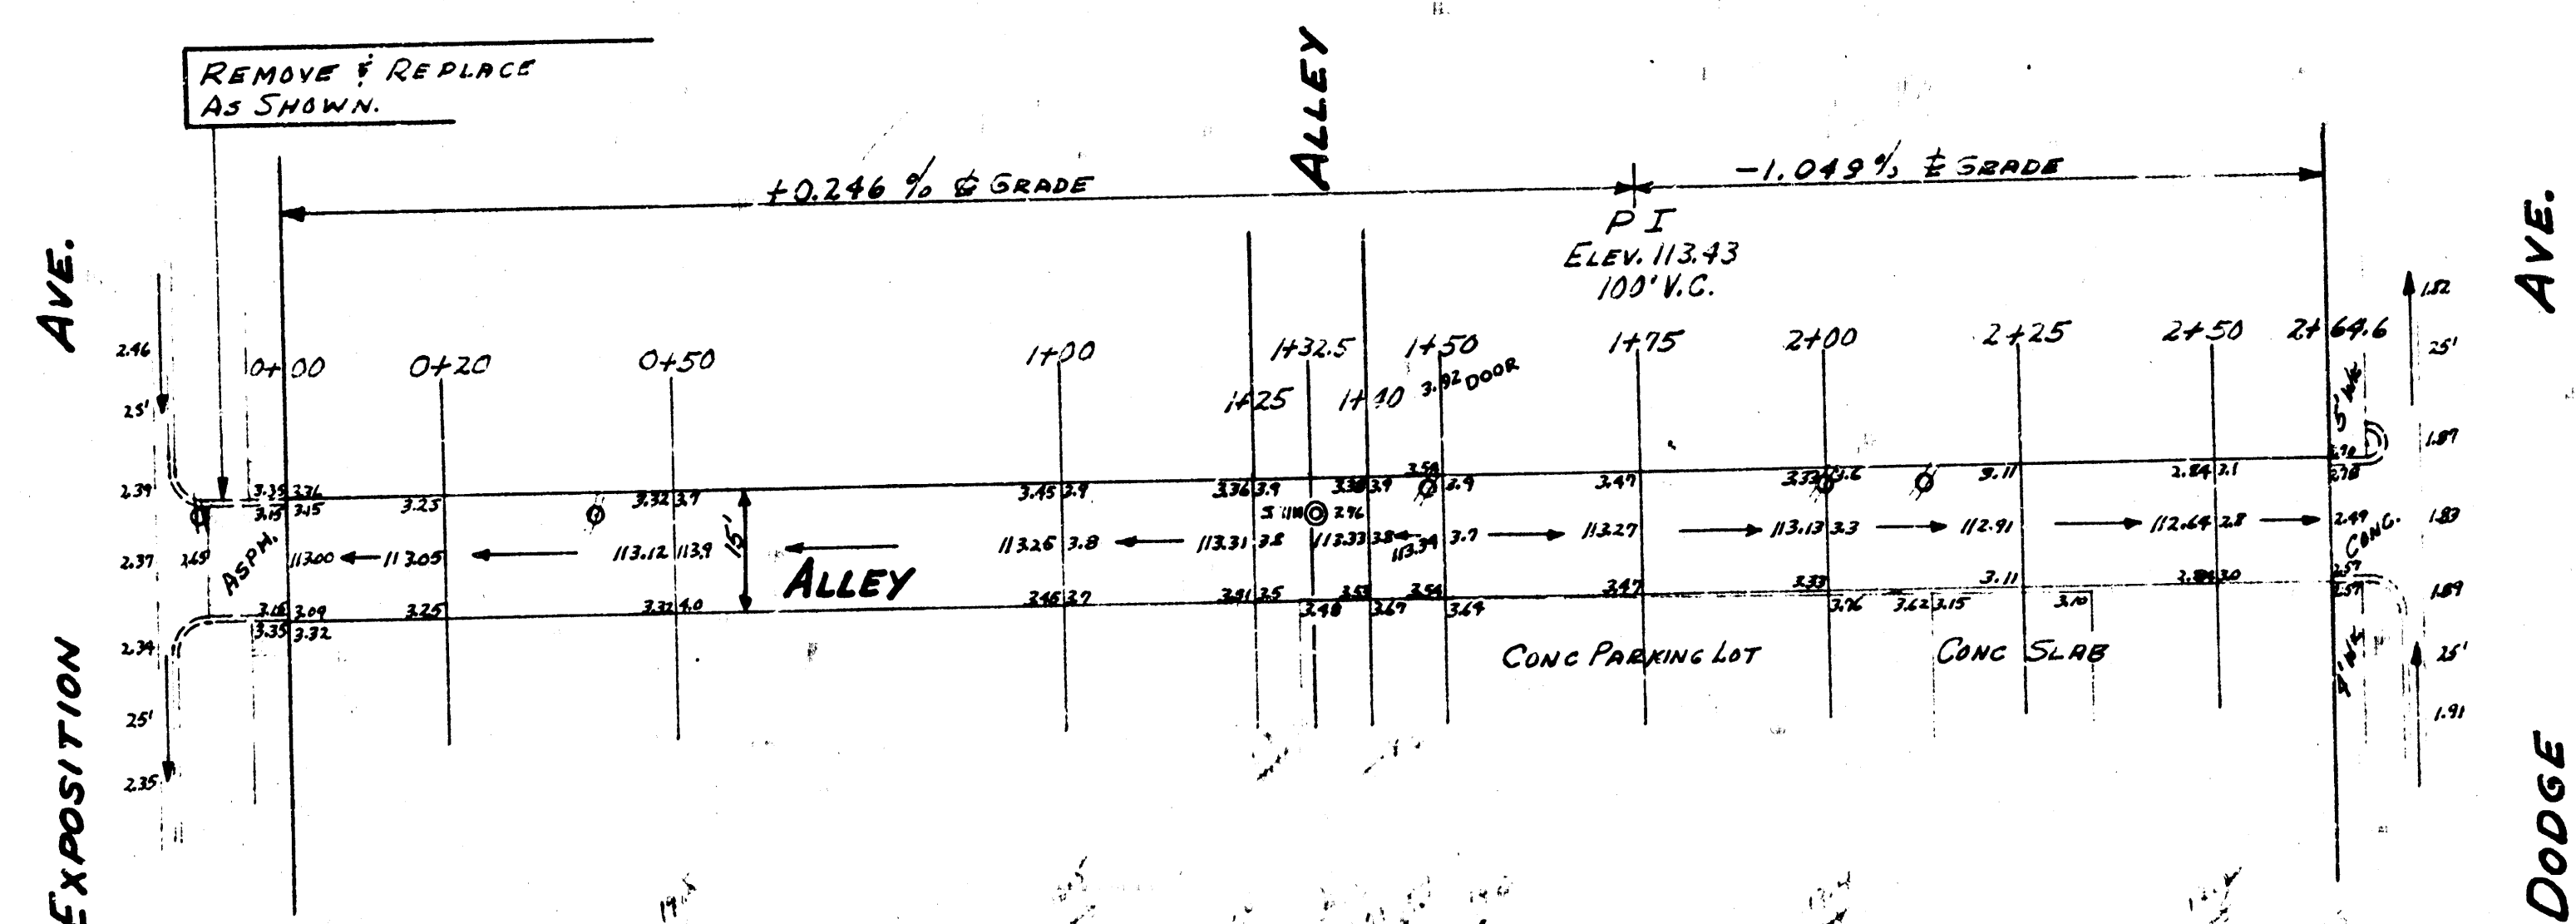

ALLEY NORTH OF DOUGLAS
EL. EXPOSITION TO W.L. DODGE
7" CONC. 15' WIDE
CITY OF WICHITA KAN.
B.E. SMITH CITY ENGINEER
MARCH 1955 PROJ. NO. C14-408