

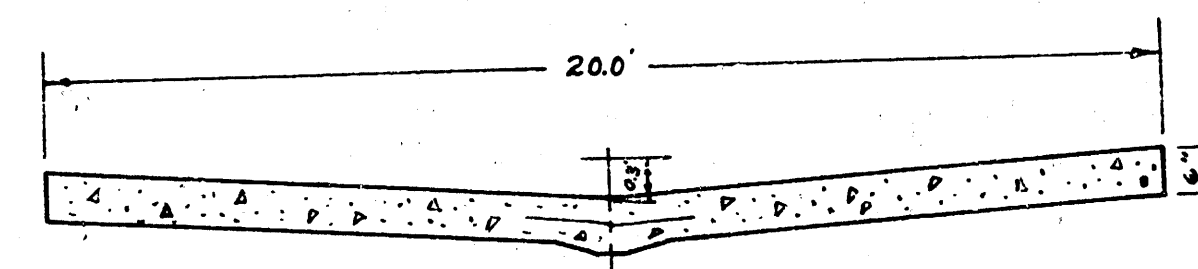
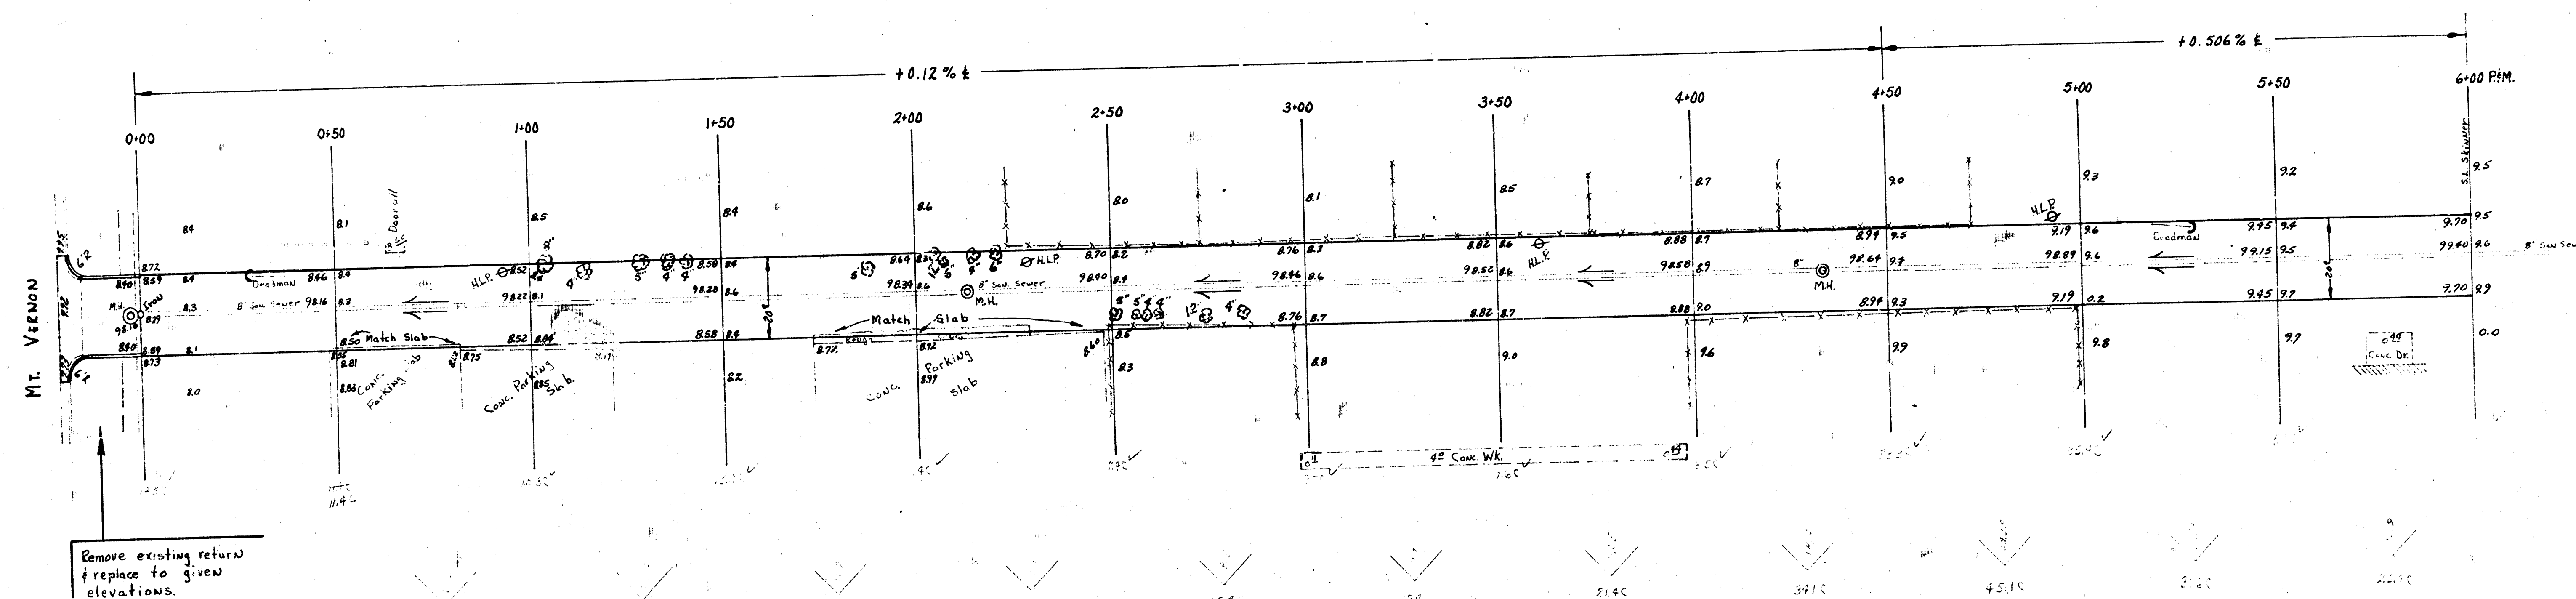


B.M. 98.71 "G" in Globe top ch. S.S. Mt. Vernon 4<sup>th</sup> W. of W.L. Greenwood So.  
B.M. 99.40 Step bench N.S. H.L.P. S.E. Skinner & Greenwood

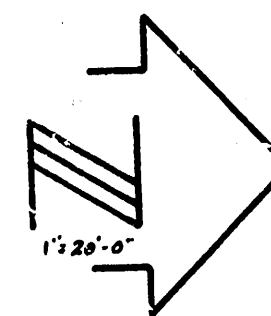


TYPICAL SECTION  
(Exception At Warped Sections)  
No Scale

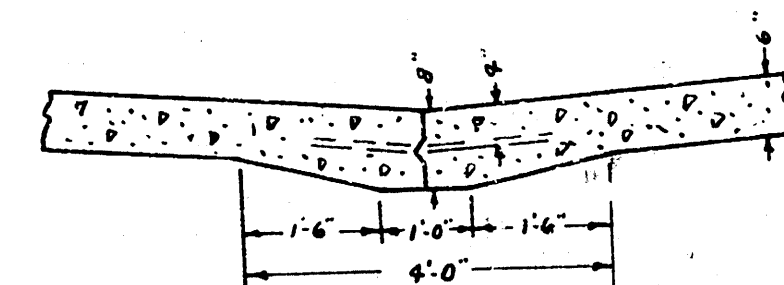

DETAIL OF MASTIC KEY JOINT  
No Scale



PROP. EXCAVATION  
3011 S. E. 10th St.  
+ 10%  
3012 S. E. 10th St.

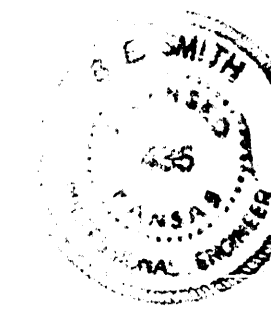

ALLEY  
BET. GREENWOOD & HYDRAULIC  
MT. VERNON to SKINNER  
20" CONC-6"  
CITY OF WICHITA, KANSAS  
B.E. SMITH CITY ENGINEER  
DATE: SEPT. 1958 PROJ. NO. C18-III

10 T 5 10