



B.M. 11082 Iron in trim. c. Vine & S.S. of Douglas  
 B.M. 11184 Bk of Church wk at S.W. cor. of Church

Base = N.L. Alley of Glenn

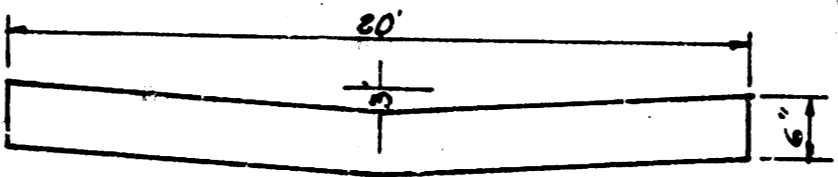

TYPICAL SECTION FROM STA 0+50 TO STA 2+50  
 NOT TO SCALE

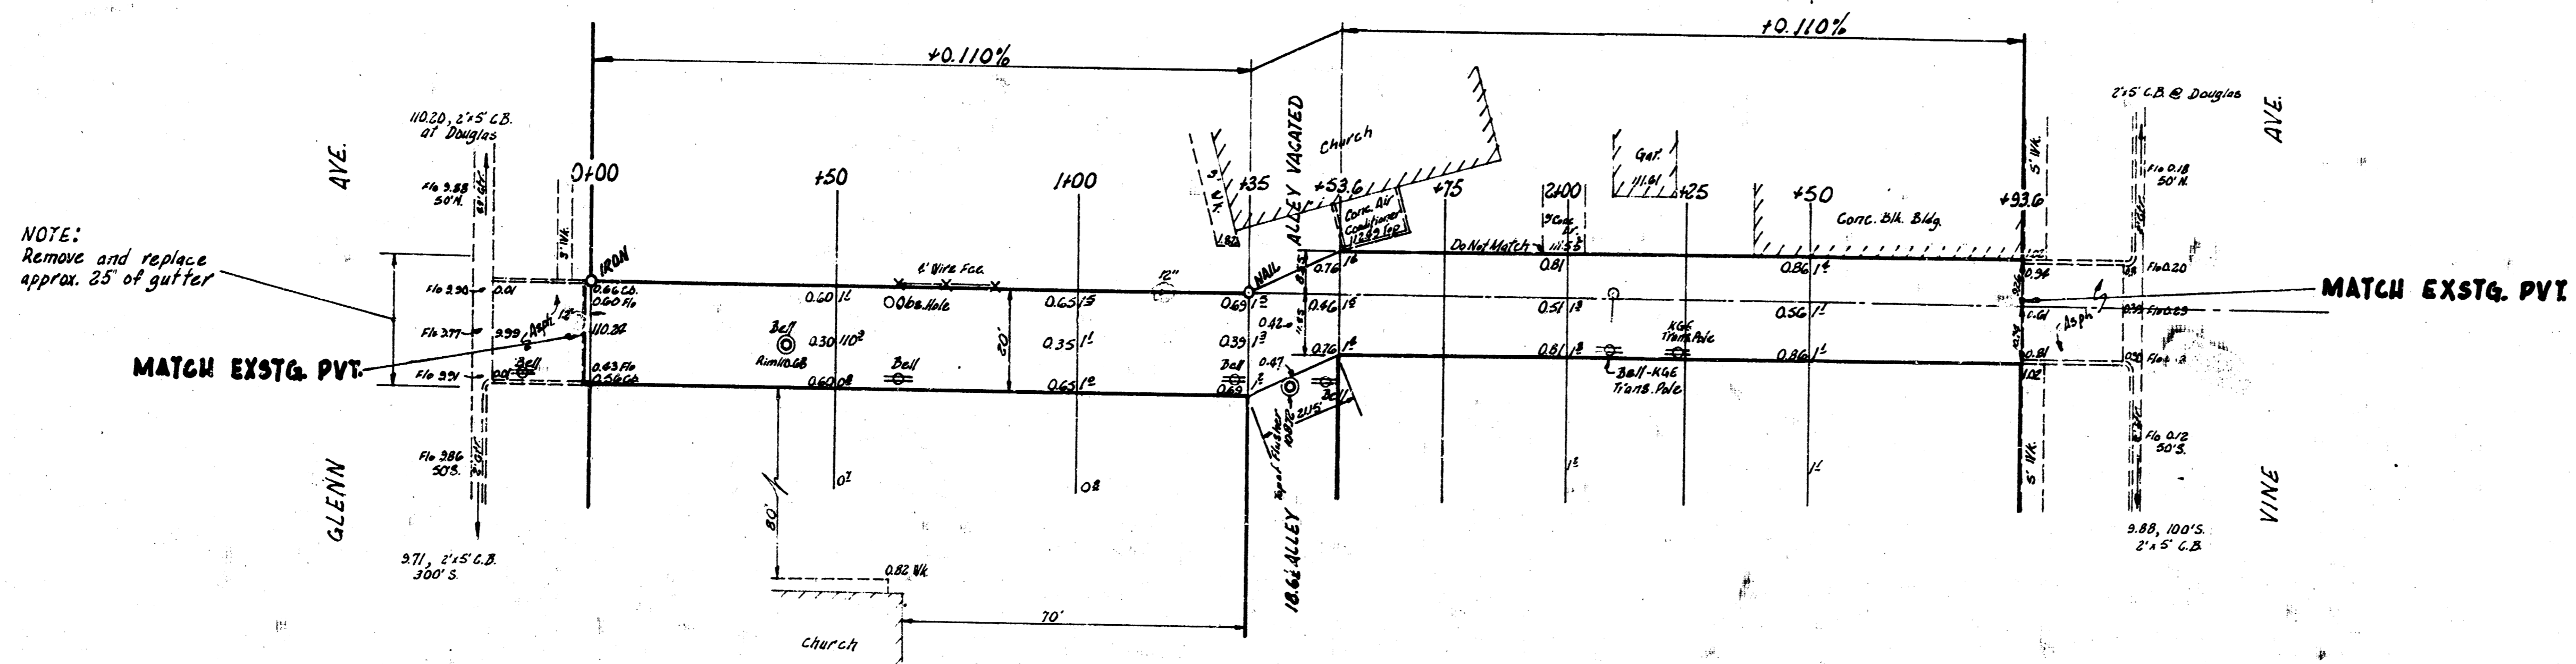

NOTE:  
 Remove and replace  
 approx. 25' of gutter

MATCH EXSTG. PVT.

MATCH EXSTG. PVT.

E.L. GLENN  
 1/2\"/>

GLENN

VINE

