



B.M. 11244 S.W. Cor. Conc. Porch House No. 856 So. Richmond


Scale 1" = 10'

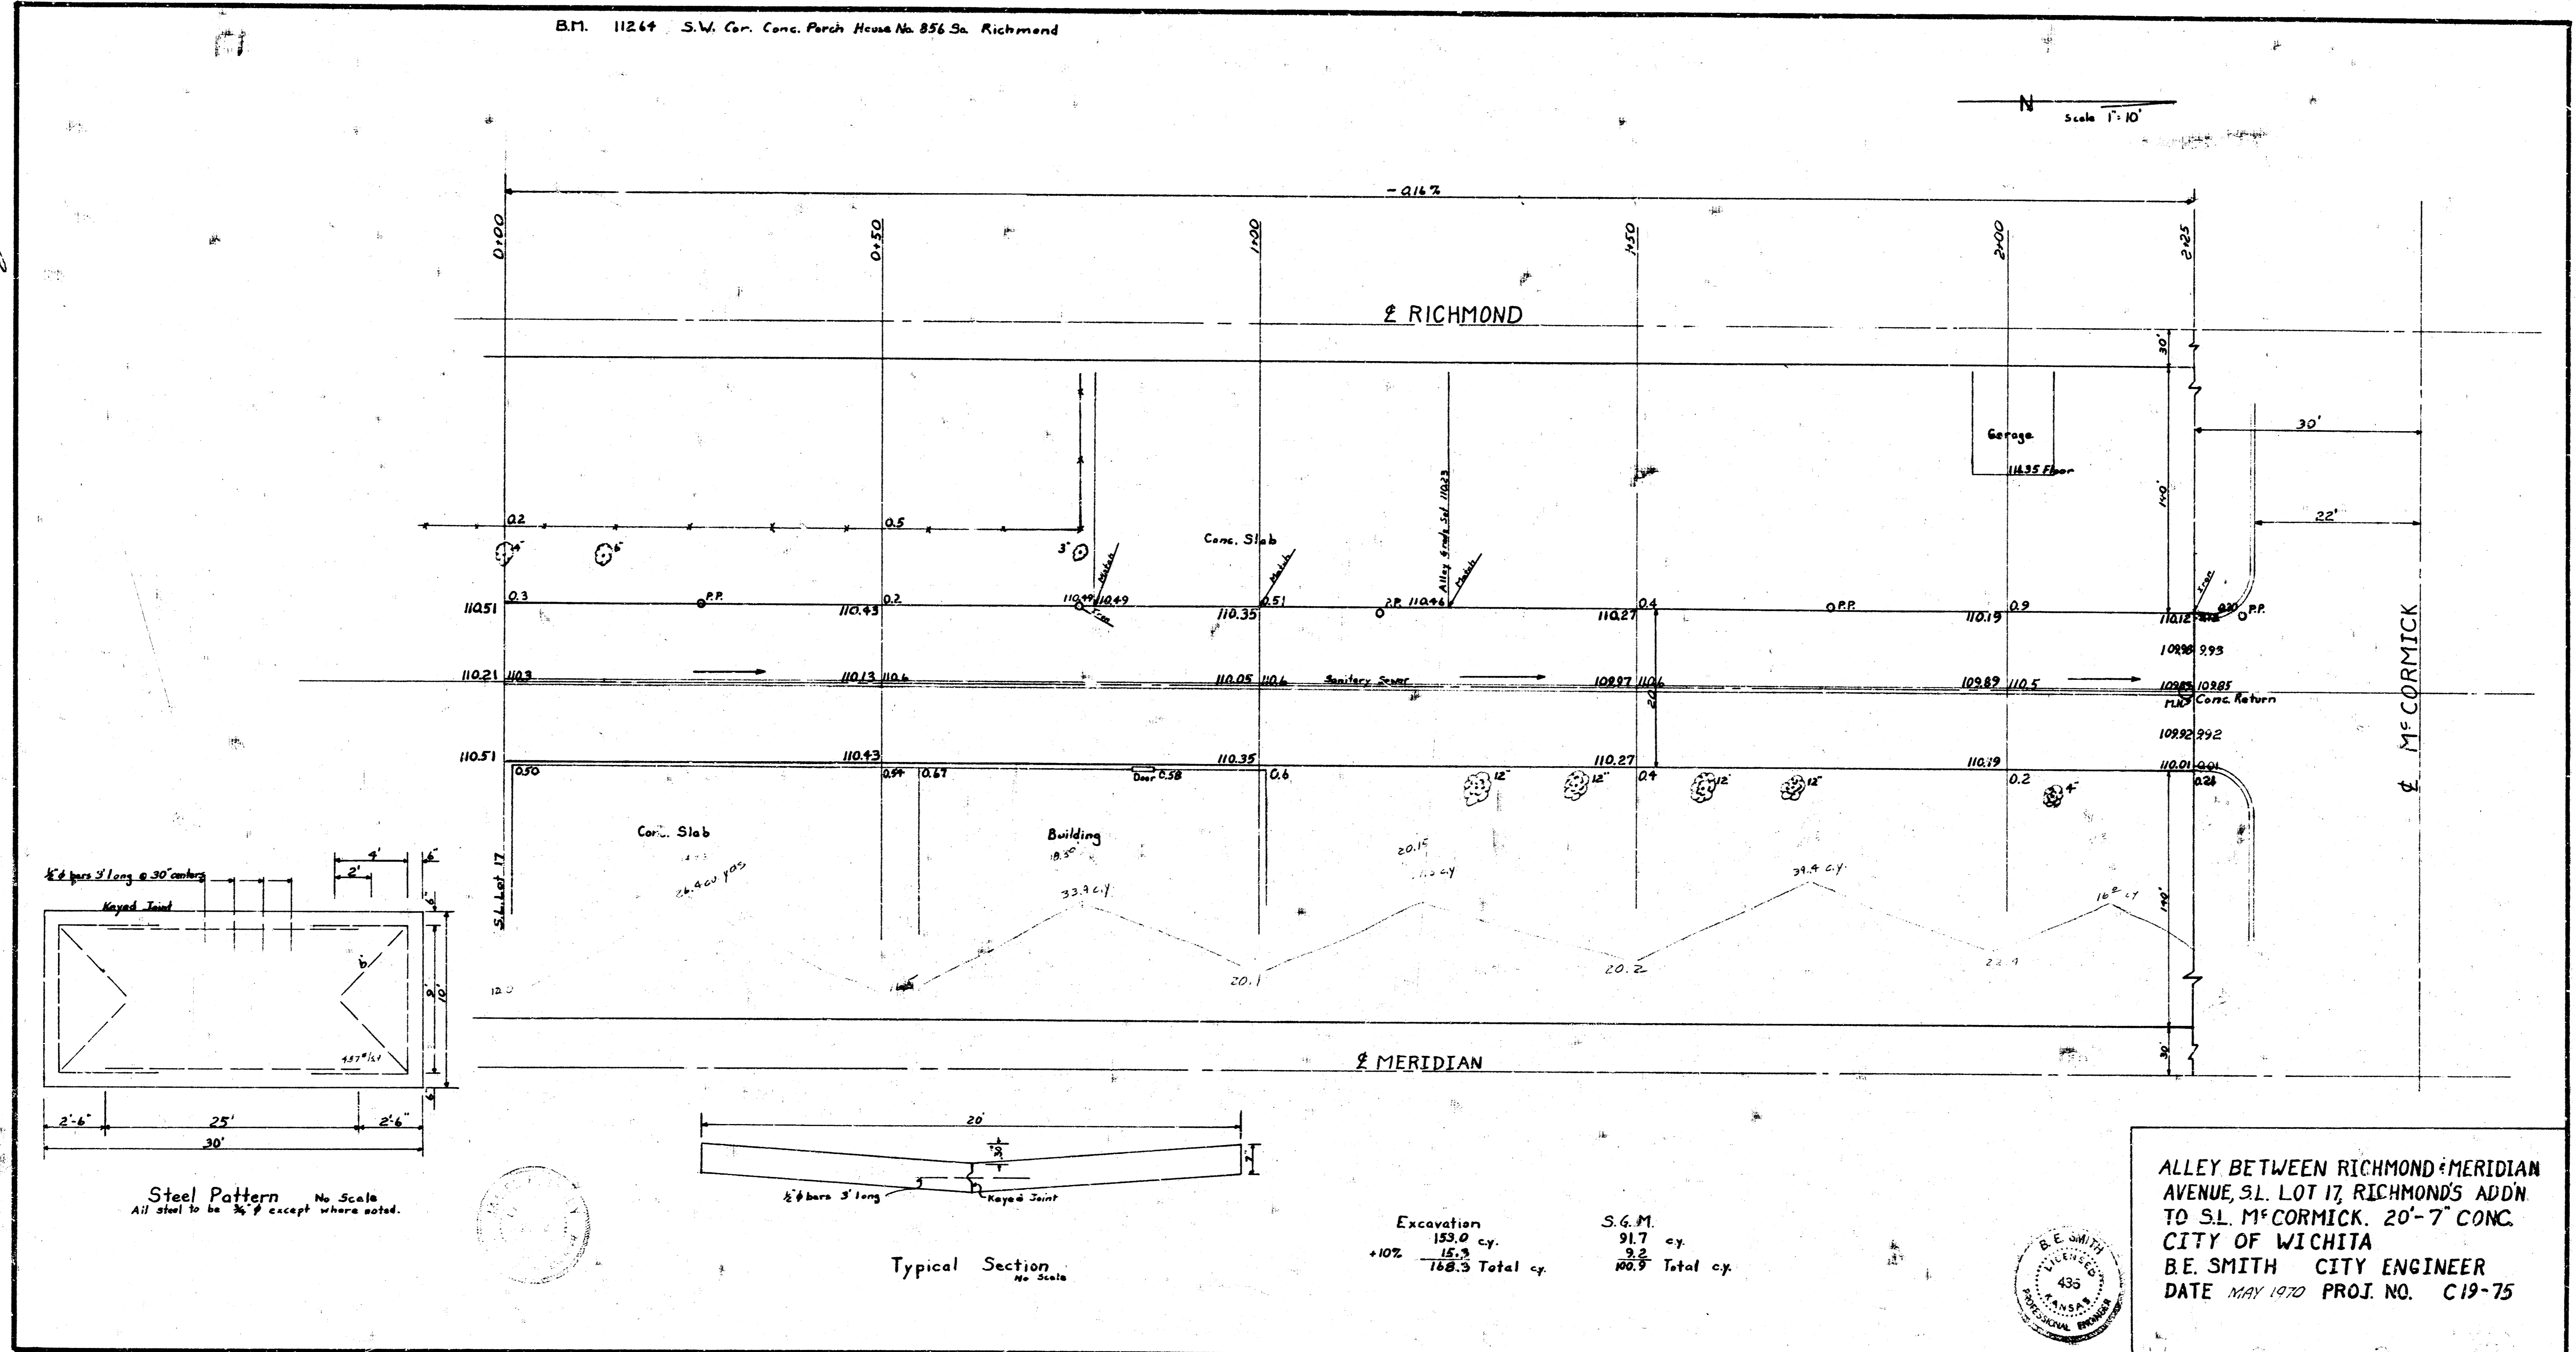

B.E. SMITH  
 LICENSED  
 PROFESSIONAL ENGINEER  
 No. 435  
 KANSAS

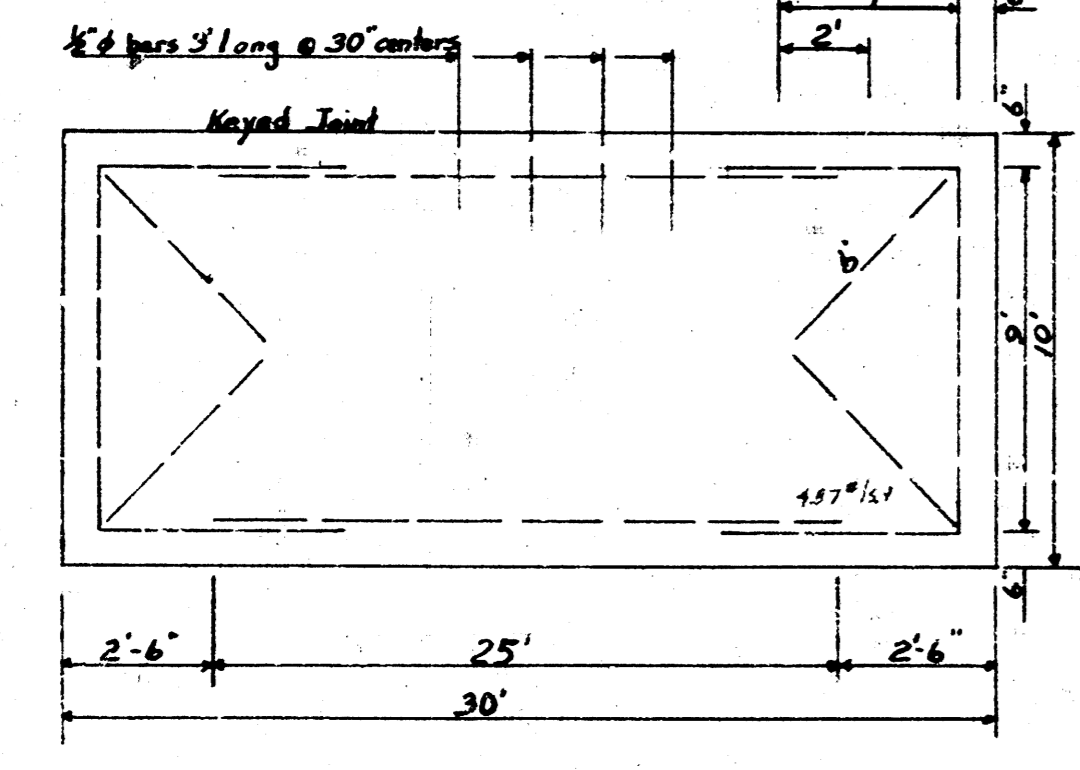


Steel Pattern No Scale  
All steel to be 3/8\"/>

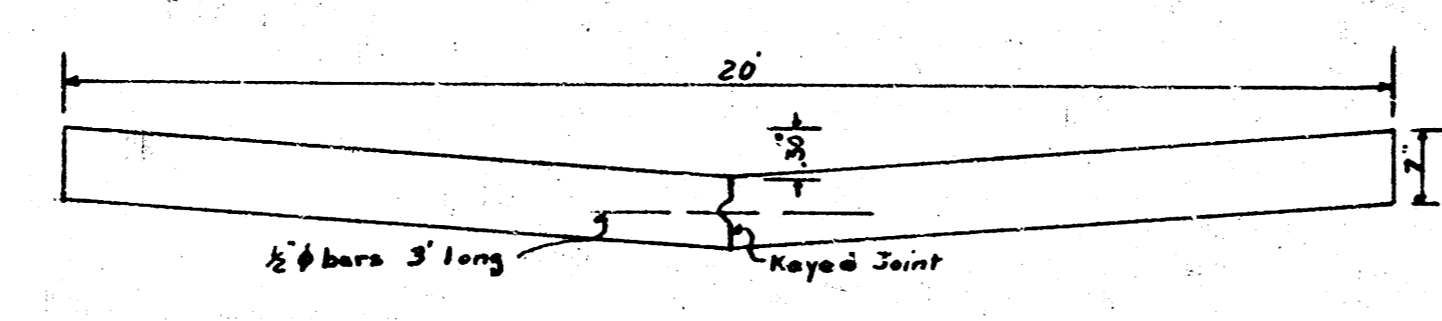

Typical Section No. 201

Excavation	S.G.M.
+10% 153.0 cy.	91.7 cy.
15.3	9.2
168.3 Total cy.	100.9 Total cy.

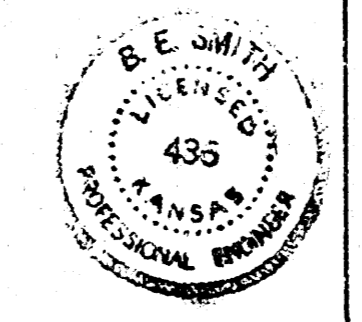

ALLEY BETWEEN RICHMOND & MERIDIAN AVENUE, S.L. LOT 17, RICHMOND'S ADDN TO S.L. M<sup>c</sup>CORMICK, 20'-7\"/>