



B.M. 163.01 + ON N.W. COR. N. END CONC. CULV'T ON KELLOGG 50' E. OF FABRIQUE

EXCAVATION
PROPERTY 161.6
PLUS 10% 16.2
TOTAL 177.8

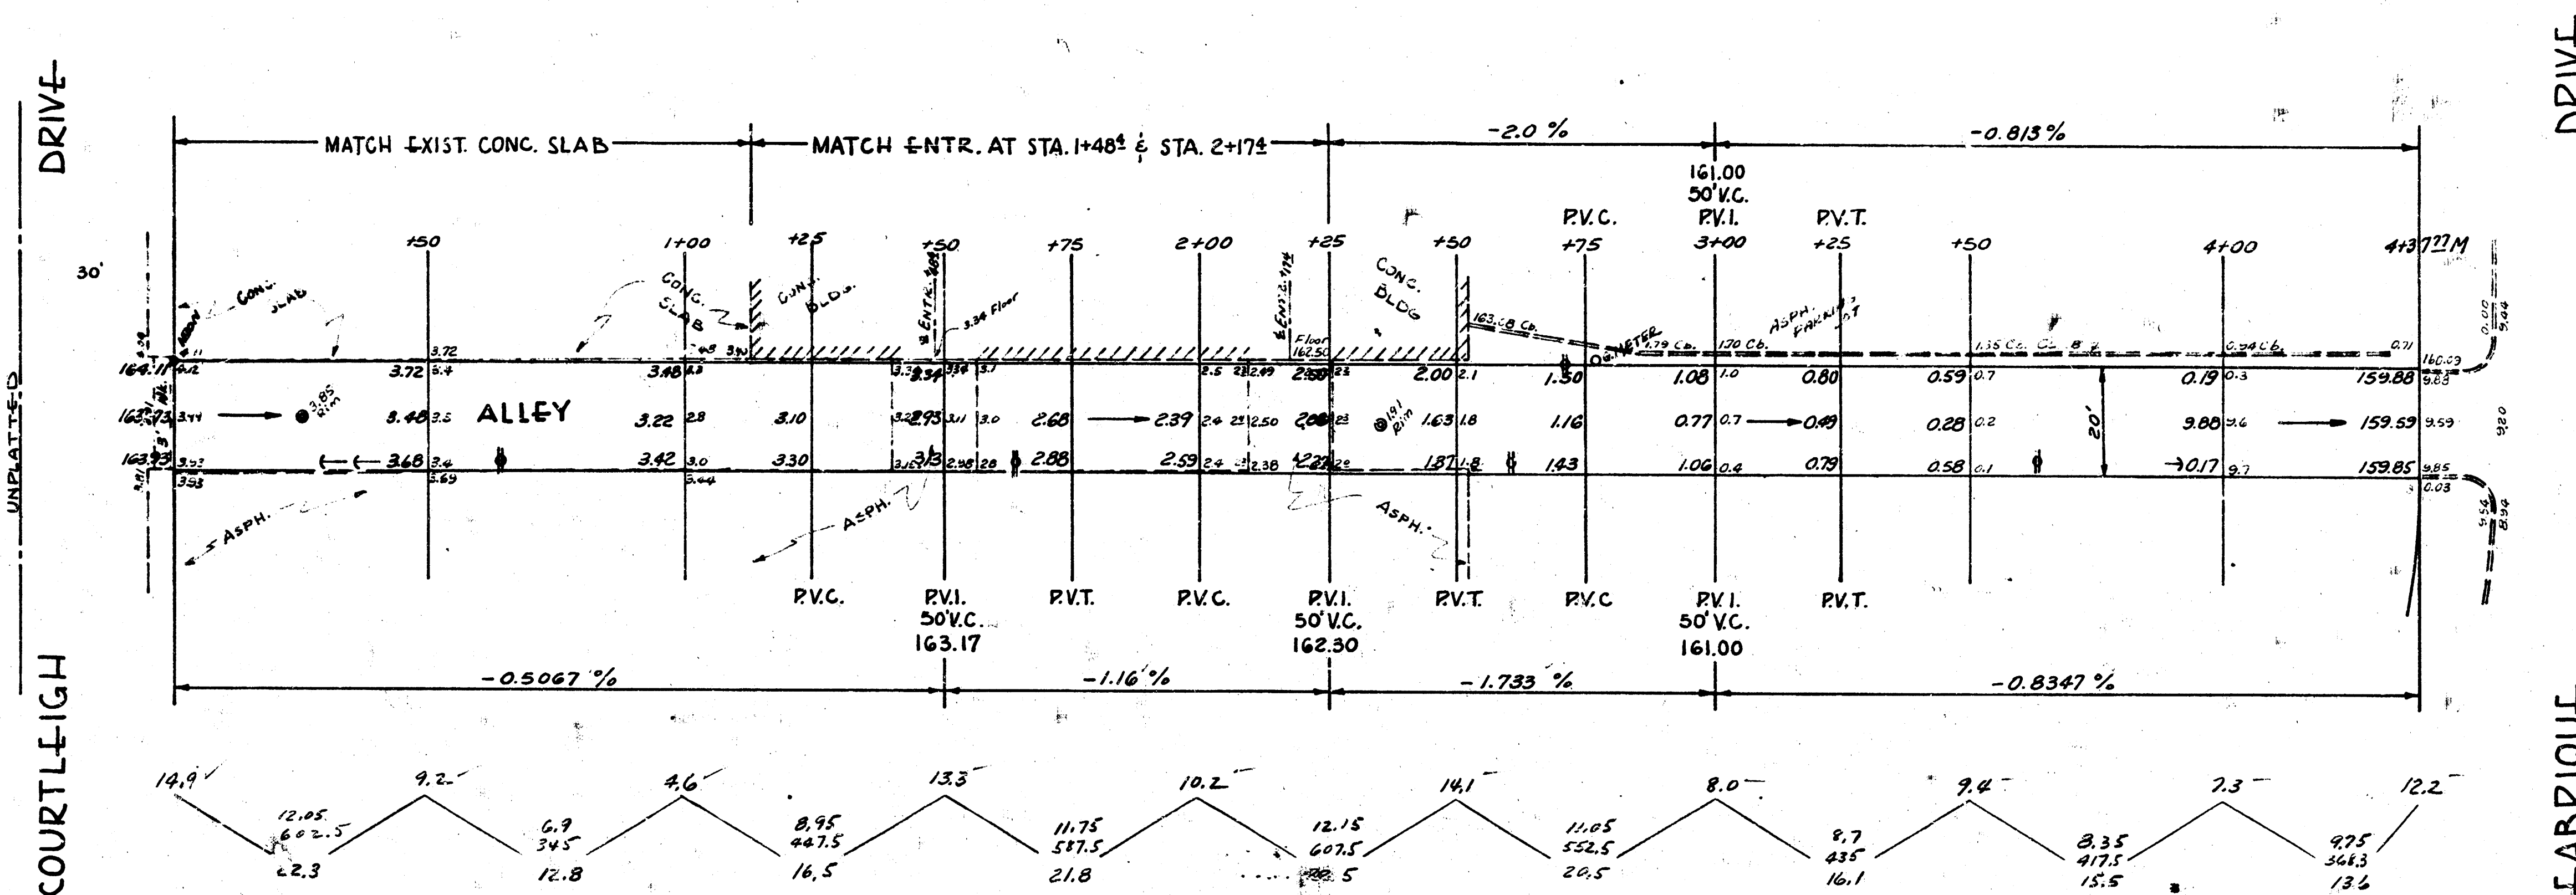

NOTE TO FIELD ENG'R:
TAKE TIES & RAISE IRON TO PAV'T. GRADE ON N.
SIDE ALLEY & E.L. COURTLEIGH. IRON 18" BELOW SURFACE

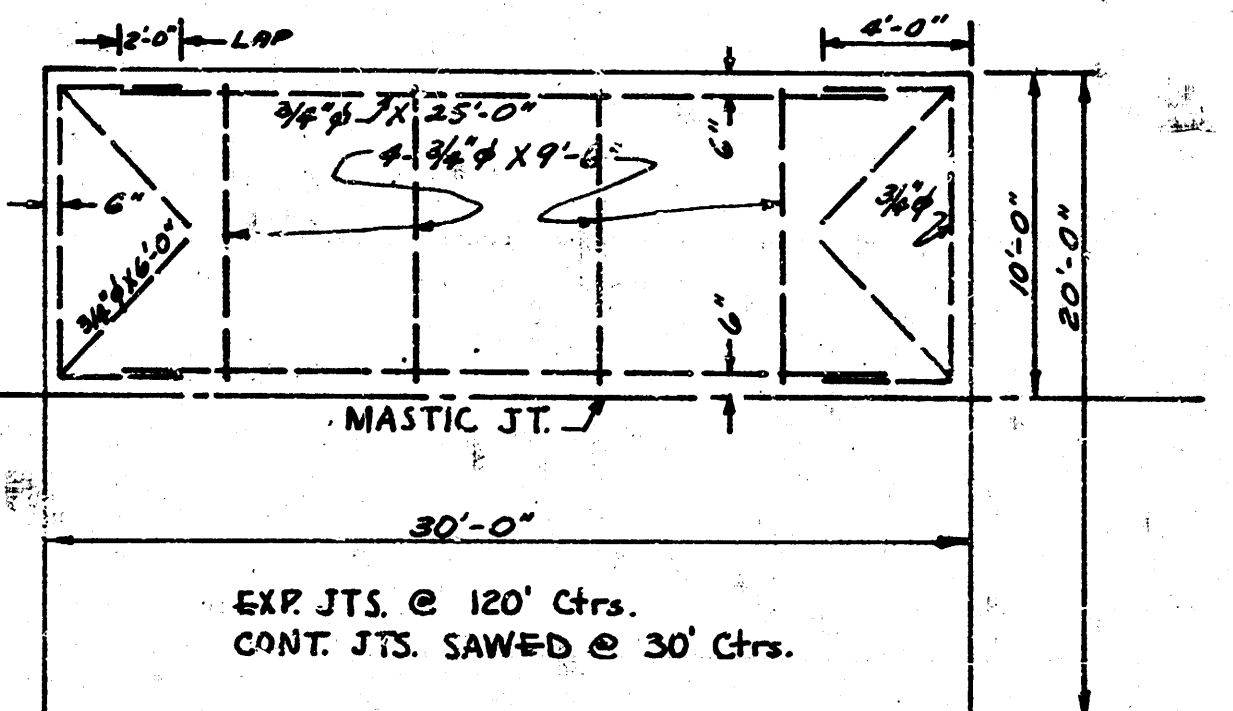

STEEL PATTERN
NO SCALE

TYPICAL SECTION
NO SCALE

ALLEY BETWN. KELLOGG & EILERTS
FROM COURTLEIGH TO FABRIQUE

20'-7" CONC.

CITY OF WICHITA, KANS.

B.E. SMITH CITY ENGINEER
Oct 1952 PROJ. NO. C16-170

Survey Young B. 1952
Checked 7/7