

B.M. 162.83 N.E. Cor. Porch 2nd Ho. N. Lincoln W.S. Edgemore
 D.M. 160.11 N.W. Cor. Conc. Porch Ho. S.E. Cor. Christine & Lincoln

CHAIN EAST ON N.L. ALLEY













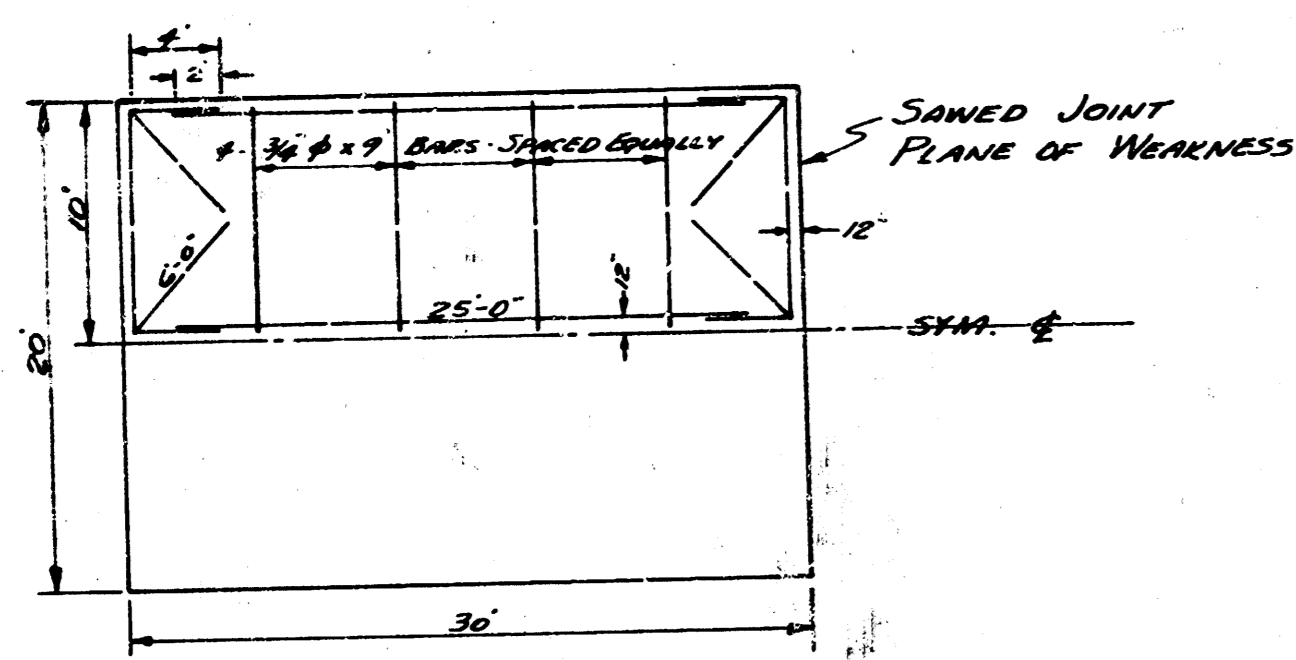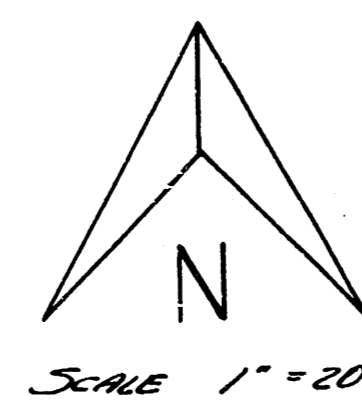

STEEL PATTERN
 SCALE: 1" = 8'

EXPANSION JOINT EVERY 120'.
 SAWED JOINT EVERY 30' EXCEPT
 WHERE EXPANSION JOINT IS USED.

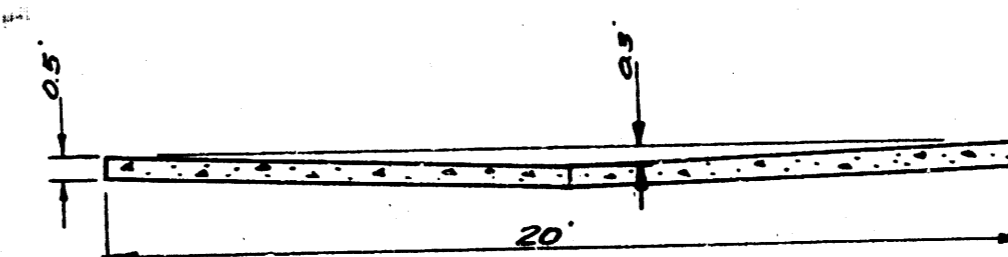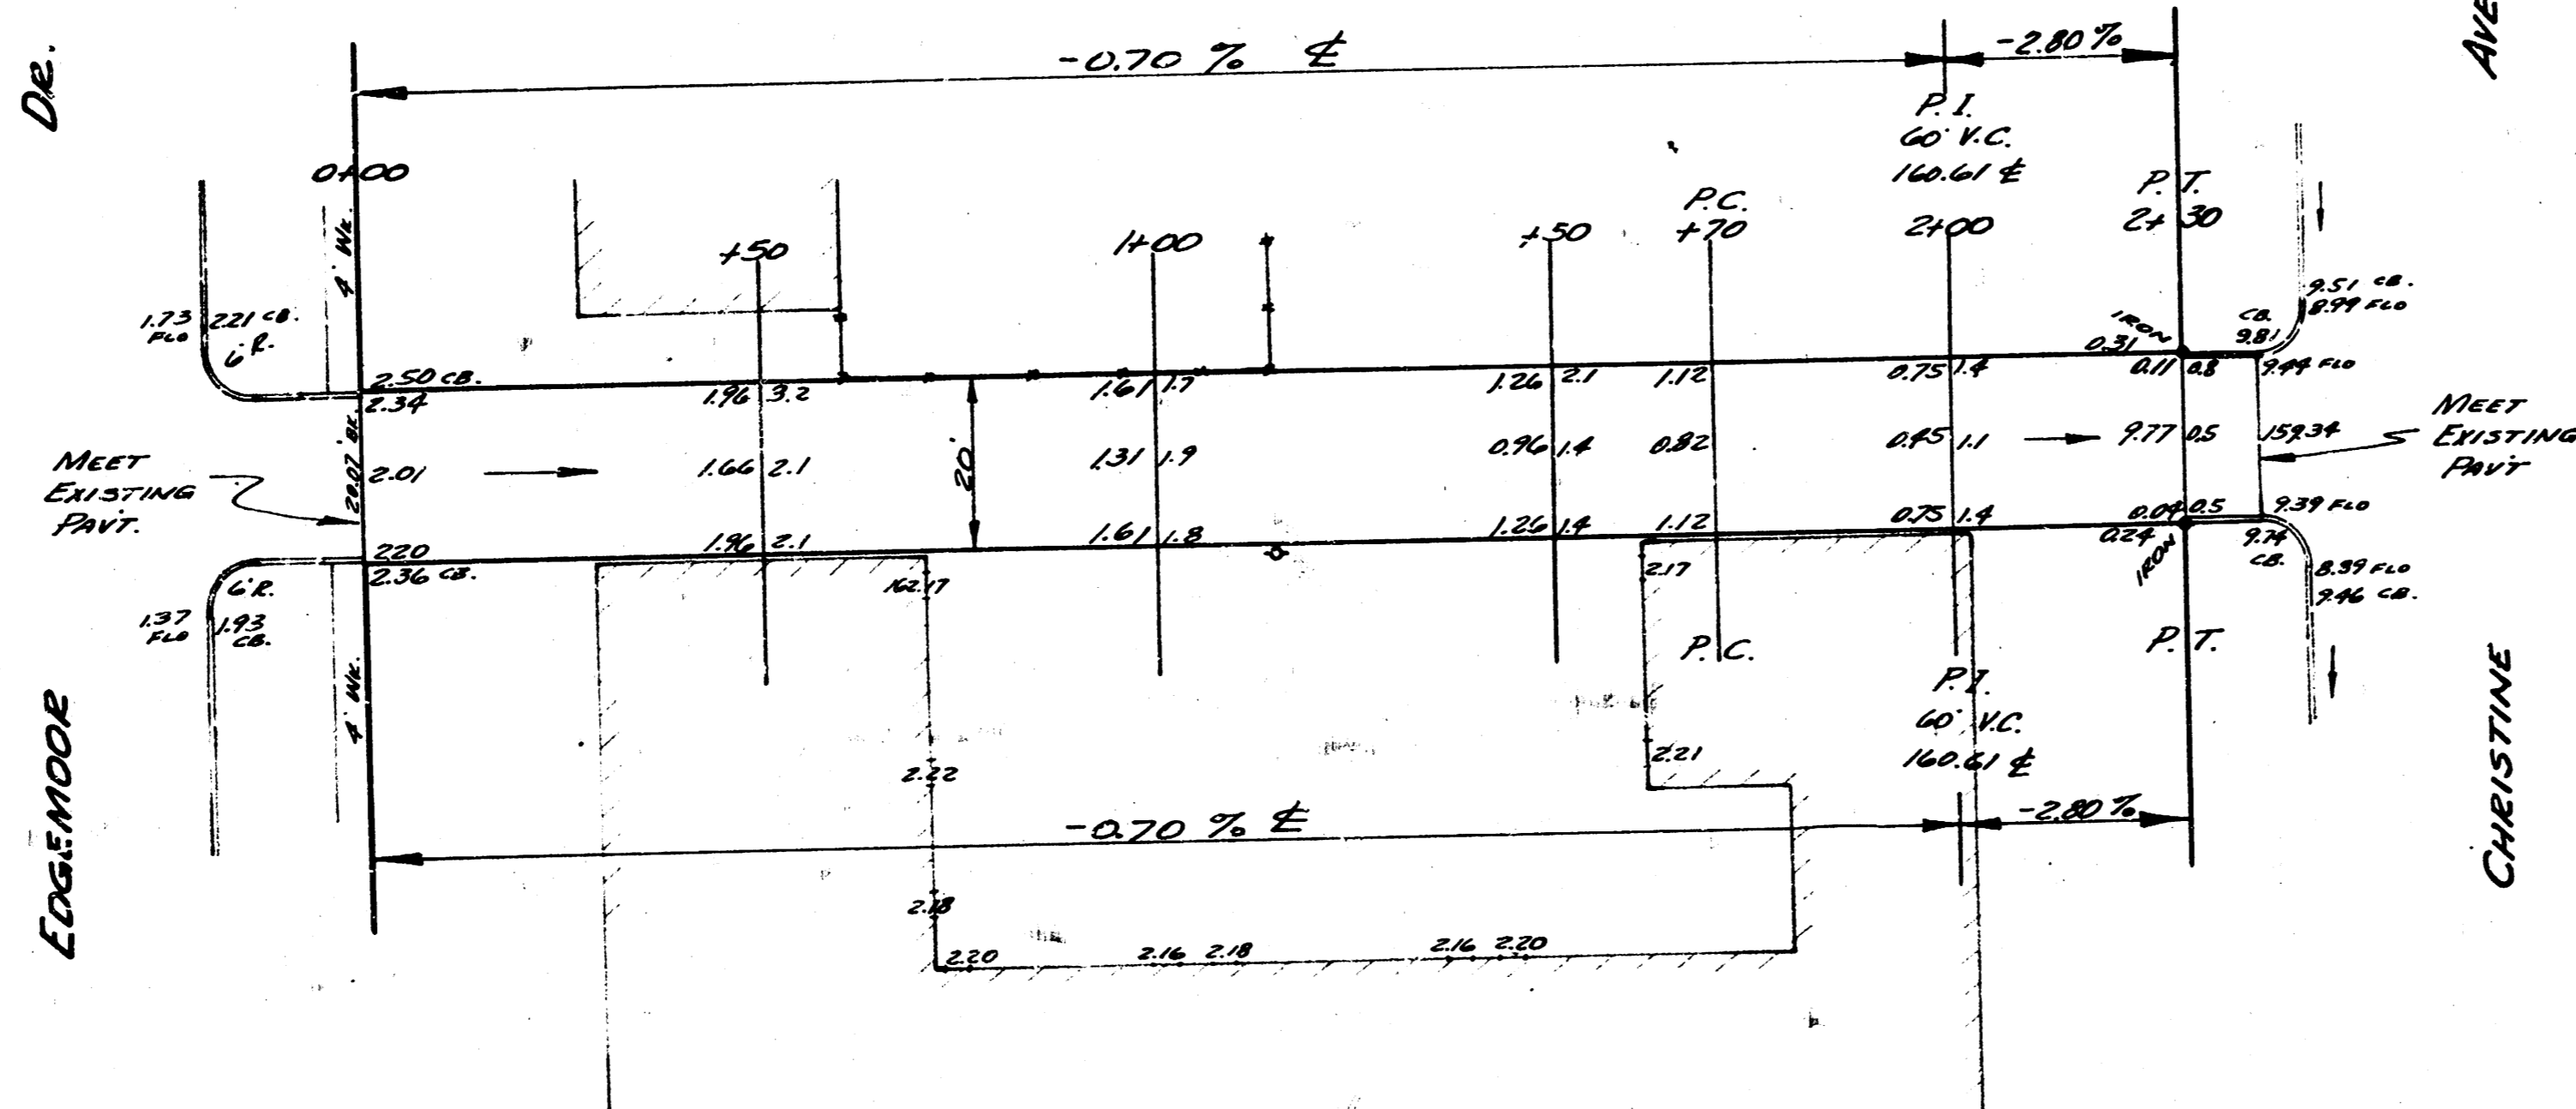

TYPICAL SECTION
 SCALE: 1" = 4'

NOTE TO CONTRACTOR
 This project will be constructed under
 the supervision of the CITY ENGINEER
 and conforming to the SPECIFICATIONS
 of the CITY OF WICHITA. The CON-
 TRACTOR will reimburse the City of
 Wichita for all cost of Engineering, Plans,
 and Inspection.

ALLEY N. OF LINCOLN
 6" CONC. - 20'
 CITY OF WICHITA, KANSAS
 B.E. SMITH - CITY ENGINEER
 AUGUST, 1953 PRIVATE JOB



Checked
 Drawn
 B.E. Smith
 8/22/53