


Survey corner Sta. 0+7
Plan 2/7
Exc 2/7
Checked

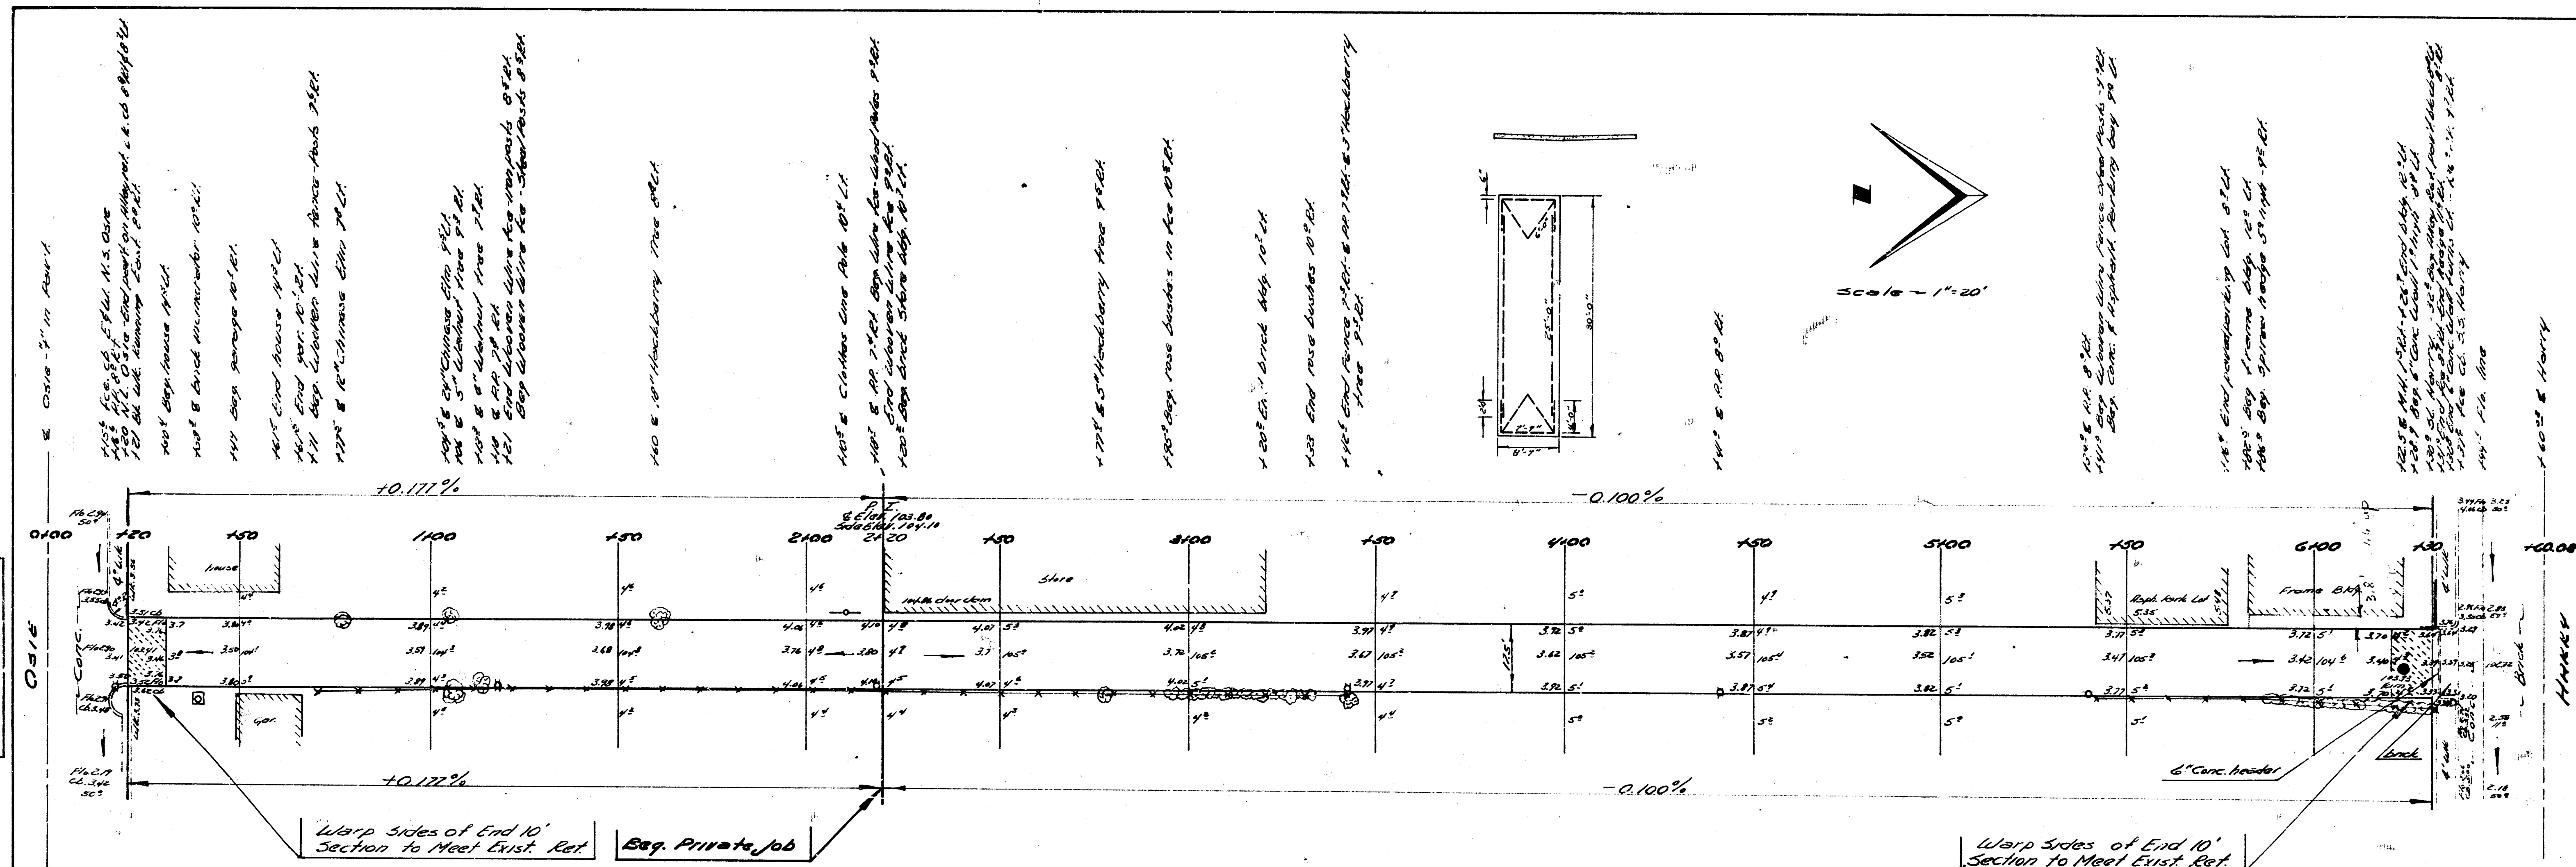


NOTE: Changing M. on &
B.M. Iron in thimble & Topeka & N.E. Osie - 102.80
B.M. Iron in thimble & St. Francis & Osie - 102.63

Total Excav.
(Private 200)
City 1400
Nemo 143.2
14.6
158.8 cu yds.

Total Excav.
(Private 200)
City 1400
Nemo 143.2
14.6
158.8 cu yds.

NOTE TO CONTRACTOR
This project will be constructed under the supervision of the CITY ENGINEER and conforming to the SPECIFICATIONS of the CITY OF WICHITA. The CONTRACTOR will reimburse the City of Wichita for all cost of Engineering, Plans, and Inspection.

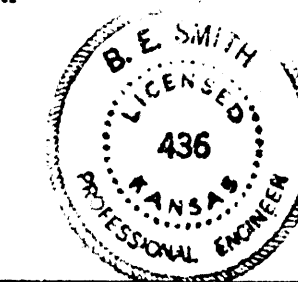

ALLEY
Osie to Harry
Bet. Broadway & Topeka
175' of 6" Conc.
City of Wichita, Kan.
B.E. Smith City Engineer
July, '53 Private Job