

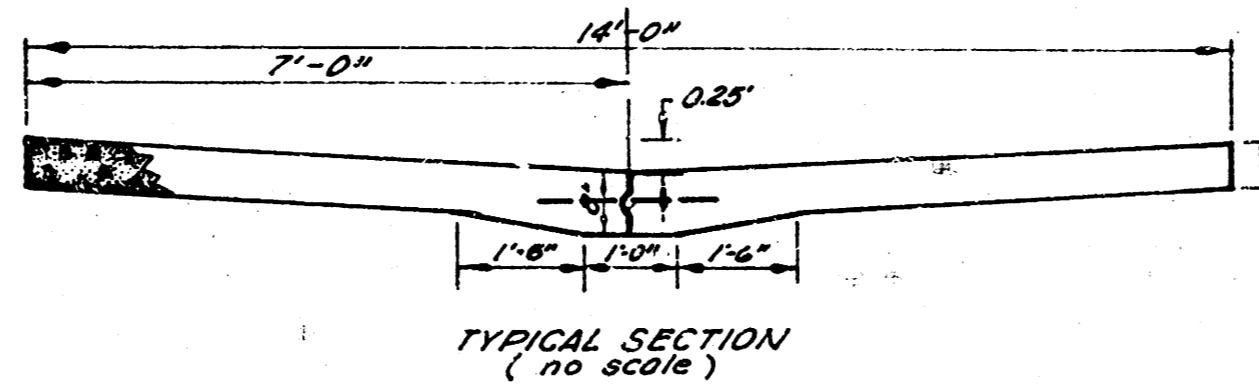
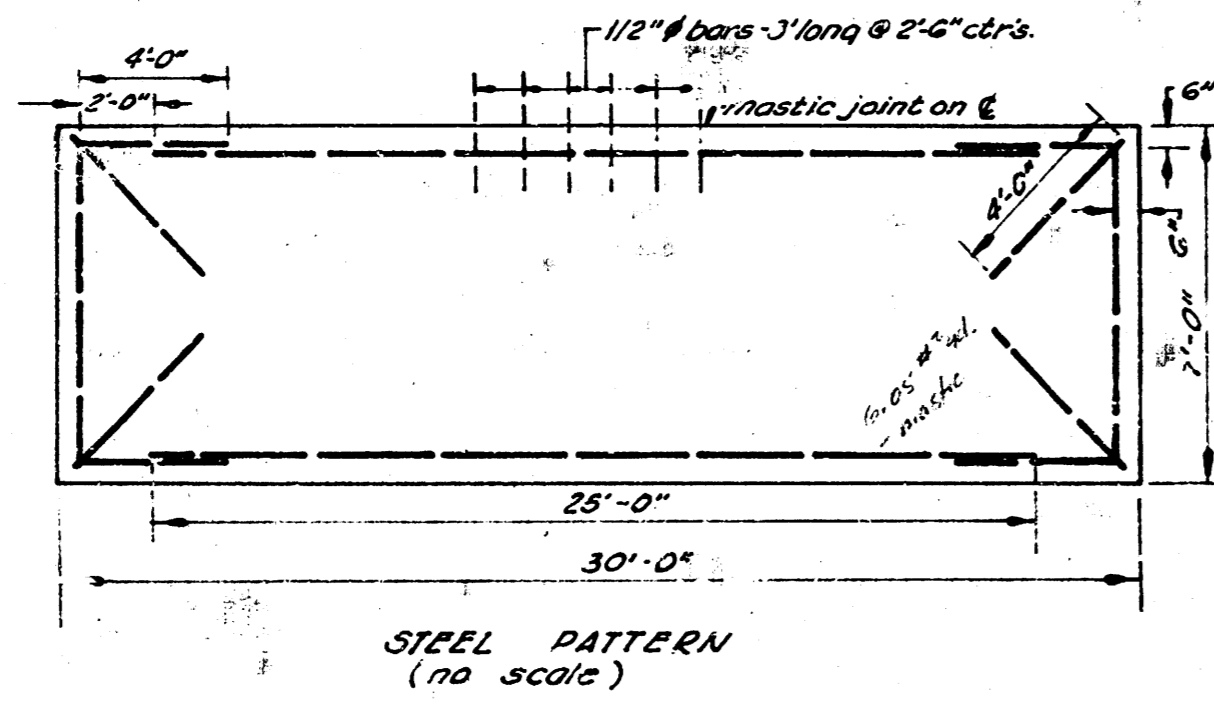


2.71 124.54 ±' in Center, S.S. of infra D.S.M. R.R. 11, v. 2788 Str.  
 S.M. 124.10 ±' on W. 22nd Alley, N.L. 1998 Str.  
 Baseline = G ALLEY

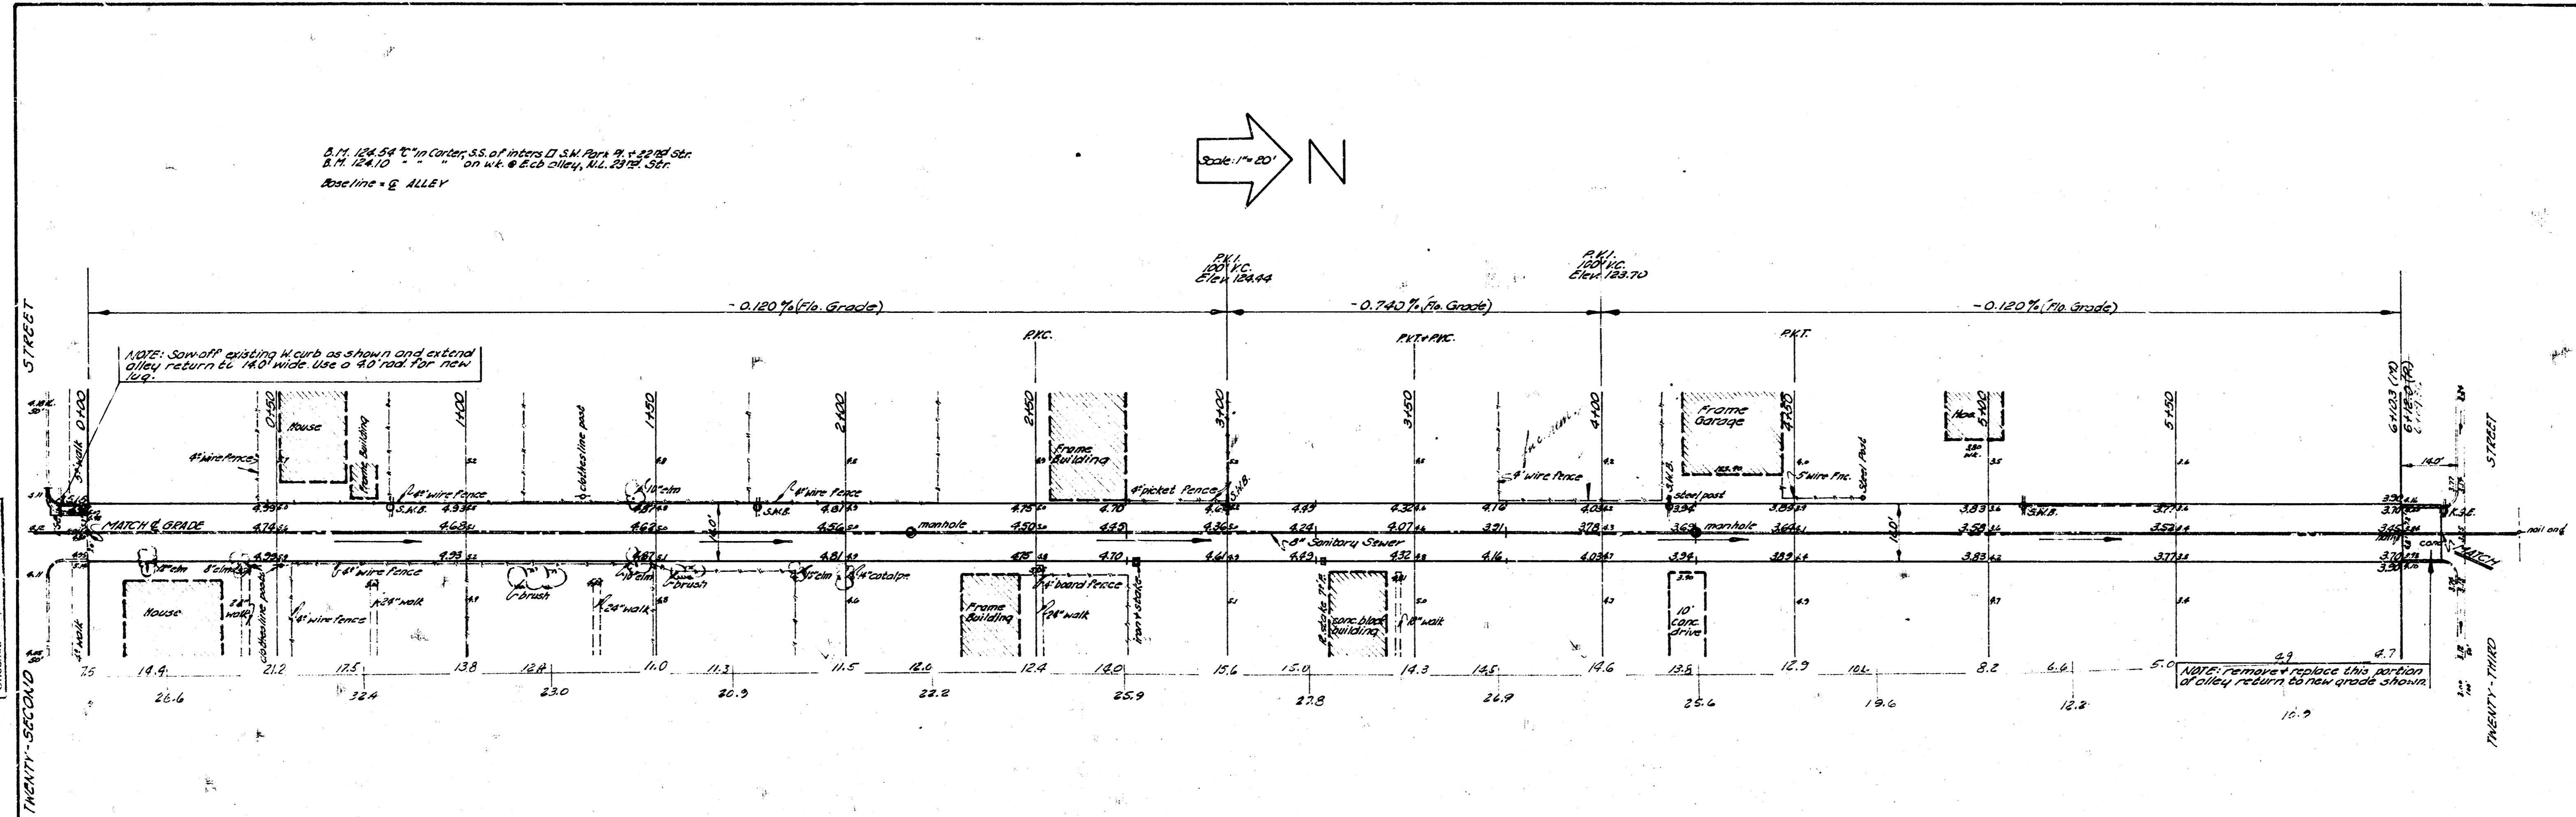

Excavation  
 1740  
 124 cu. yds.  
 3874 cu. yds.

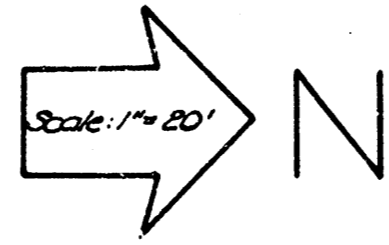

**ALLEY BET. WELLINGTON PL. & PARK PLACE**  
 N.E. TWENTY-SECOND STR. TO S.E. TWENTY-THIRD STR.  
 140'-6" CONCRETE  
 City of Wichita, Kansas  
 B.E. Smith City Engineer  
 Date: Project No. 619-260