



B.M. 157.30 4" in Ritchie W.C. Mission, St. Lincoln
 " 157.16 4" in Cast. 18" step to 443 E. Castle Dr.
 " 156.65 4" in Ritchie, E.C. 7' by 3' 6" in
 B.M. in Mission, St. Lincoln

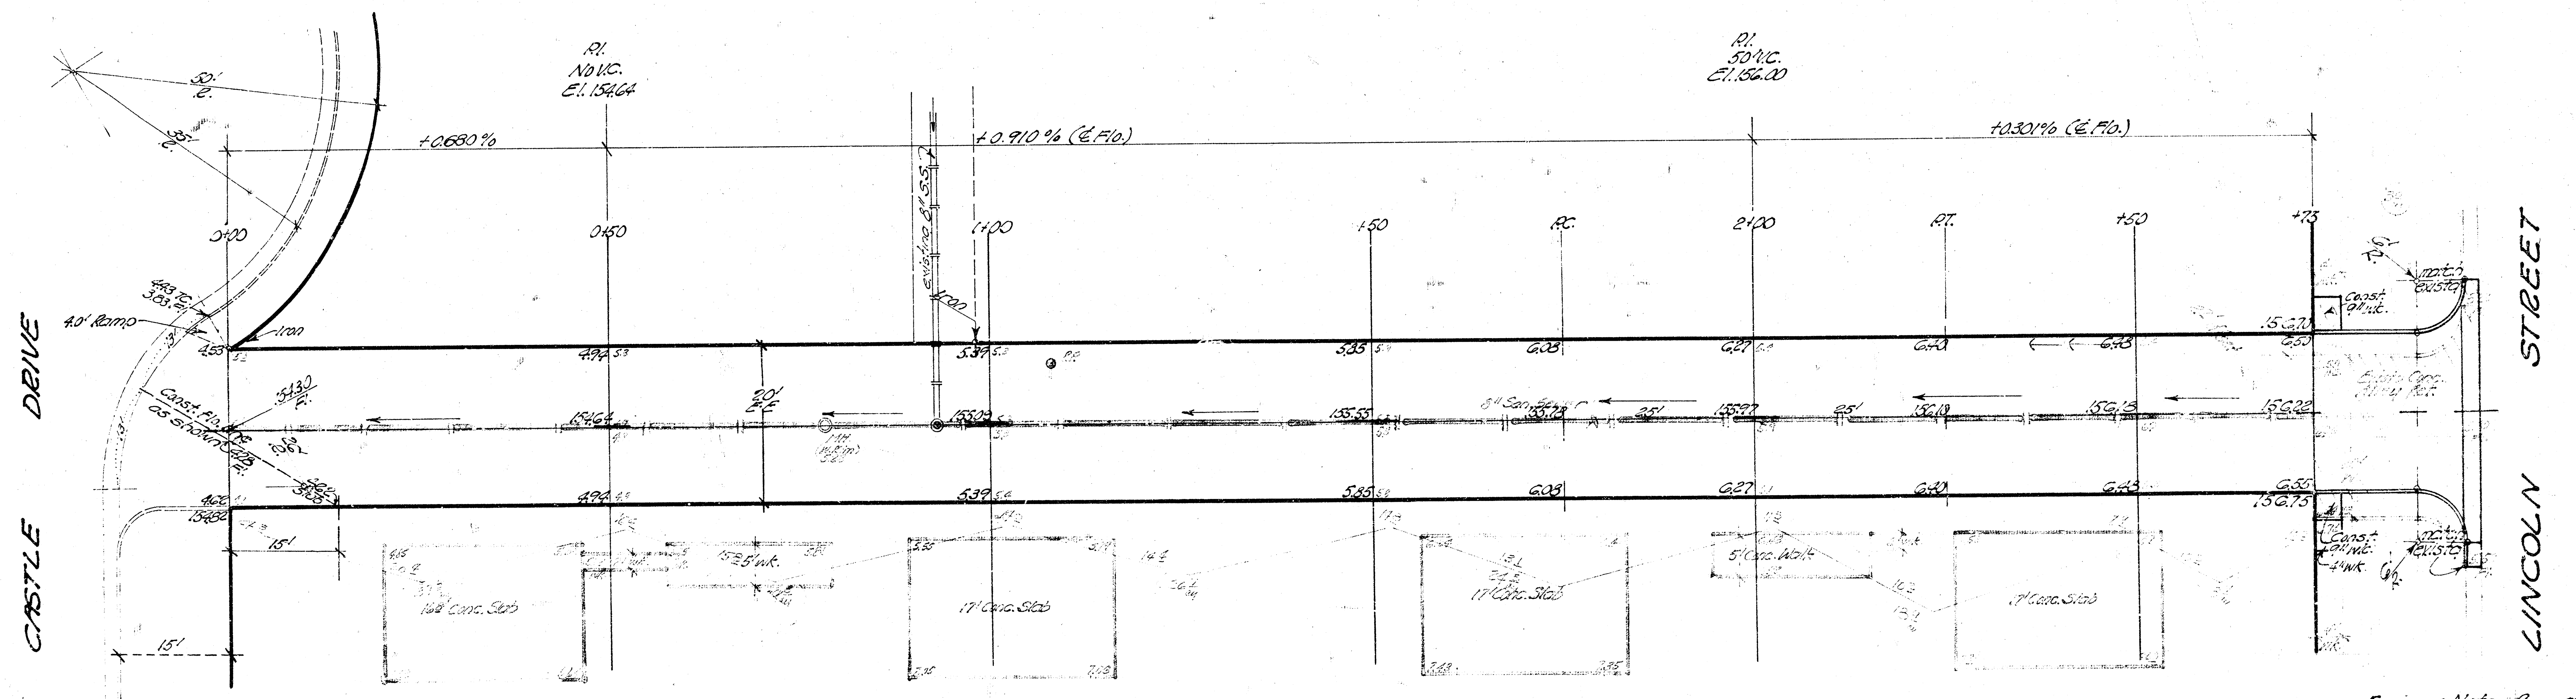

Engineer Note: Rem. exists
 Alley bet. & to locate as
 shown. Check exists in
 section before removing.

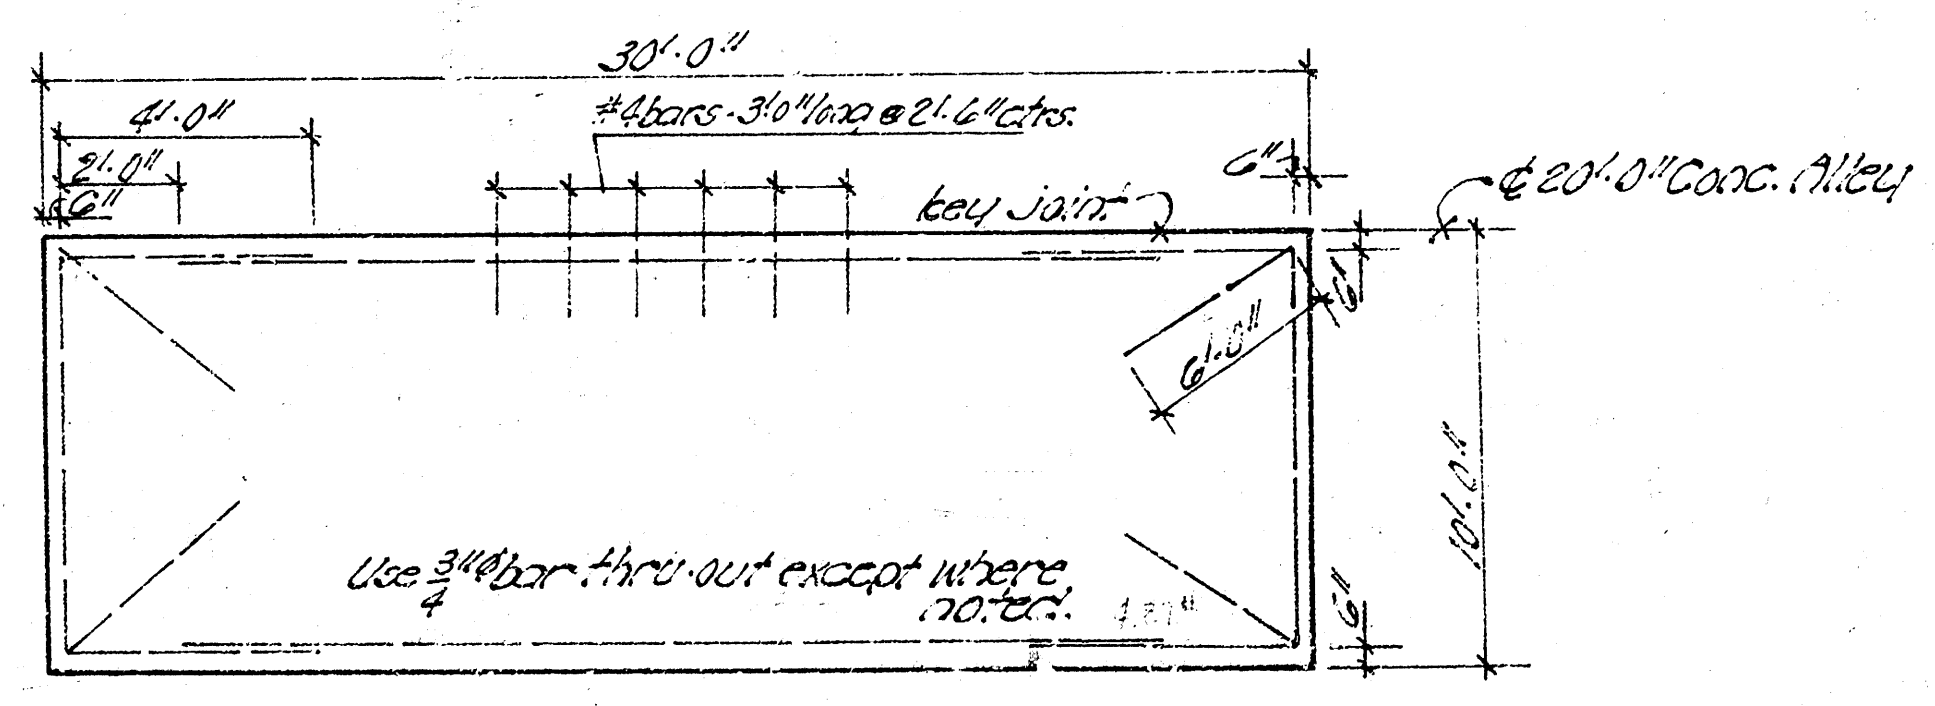

TYPICAL STEEL PATTERN
 (no scale)

"EARTHWORK QUANTITIES"

Excavation	
Prop. = 145.9 cu.	City = 3.0 cu.
146 (10%)	1.3 (10%)
160.9 cu.	3.3 cu.

"ALLEY" BET. WOODLAWN BLVD. &
 MISSION ROAD
 W. Castle Drive to St. Lincoln St.
 20" - 7" Concrete
 City of Wichita, Kansas
 B.E. Smith City Engineer
 Date: July 1968 Proj. No. C13-54

Survey 22-53-73
 Plan 5357
 E.C.
 C.