



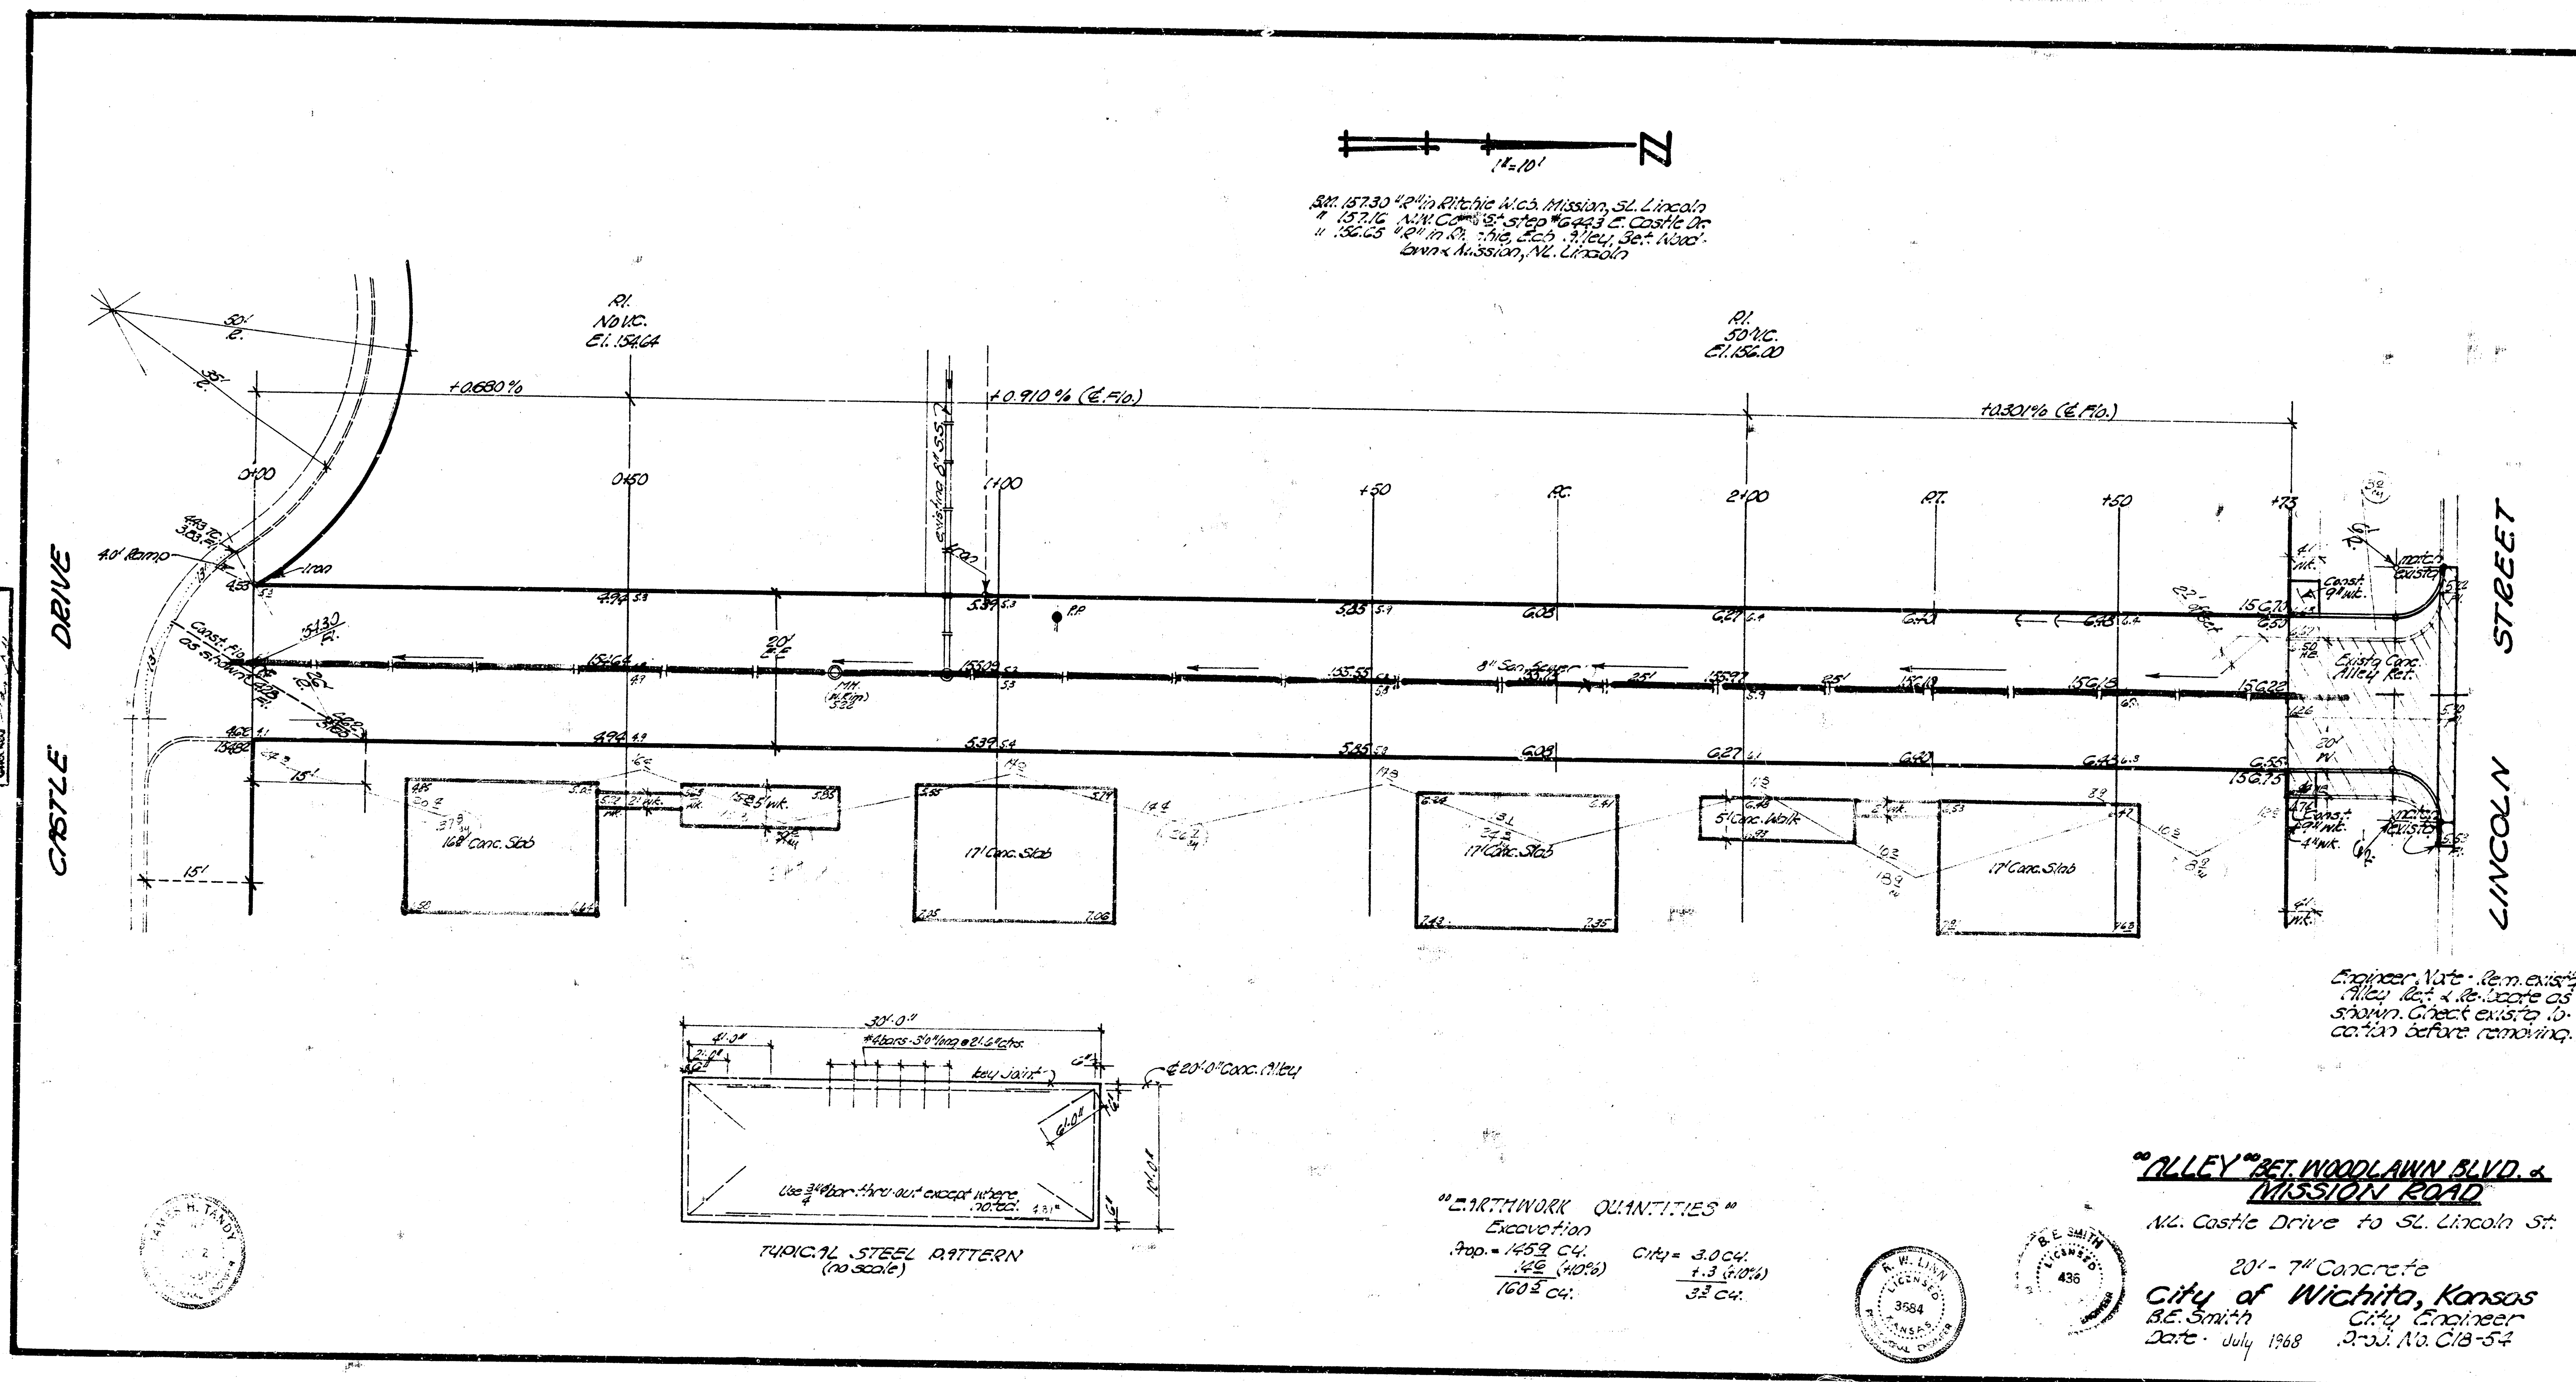

Sta. 157.30 14" in Ritchie W.C. Mission, St. Lincoln
 157.16 14" in Ritchie W.C. Mission, St. Lincoln
 156.65 14" in Ritchie W.C. Mission, St. Lincoln

Plan
 Elev.
 Conc.
 Slab

Engineer Note: Rem. existing
 Alley bed & 14" concrete as
 shown. Check existing lo-
 cation before removing.

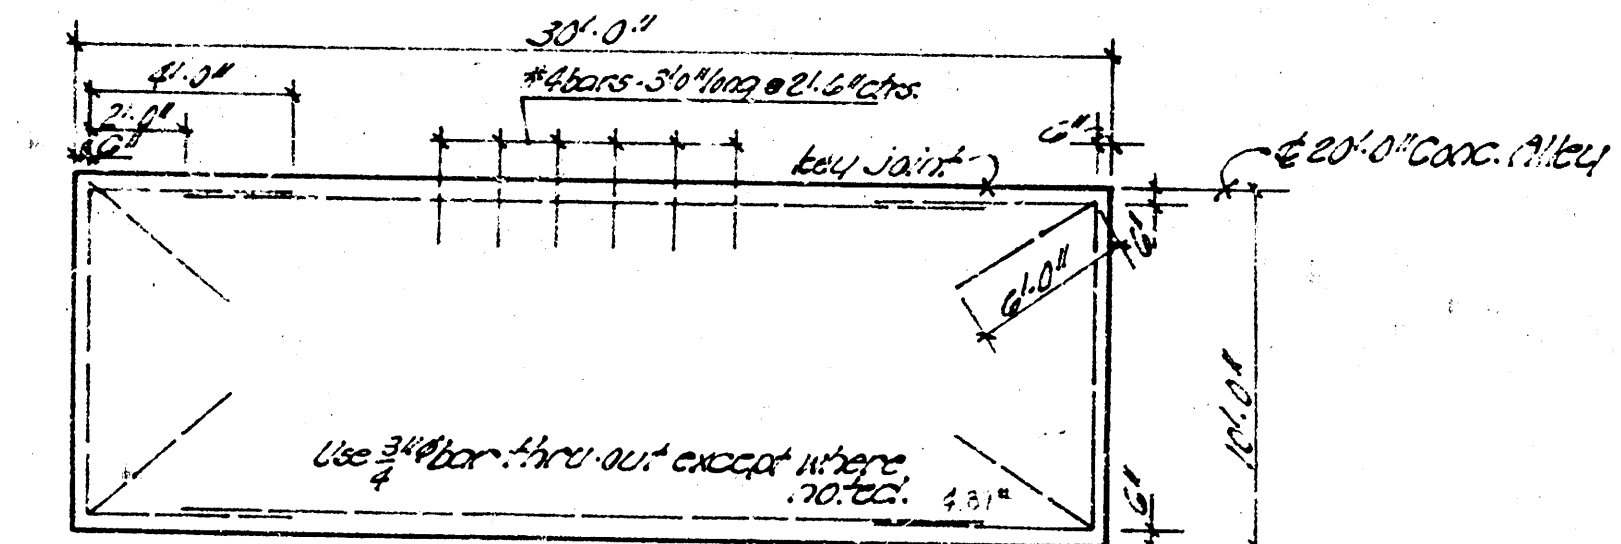

"EARTHWORK QUANTITIES"

Excavation	City
Top = 145.9 Cu.	City = 3.0 Cu.
14.2 (40%)	1.2 (40%)
160.3 Cu.	3.2 Cu.

"ALLEY" BET. WOODLAWN BLVD. &
 MISSION ROAD
 N.W. Castle Drive to St. Lincoln St.

20' - 7" Concrete
 City of Wichita, Kansas
 B.E. Smith City Engineer
 Date: July 1968 Draw. No. C18-54

