



TYPICAL SECTION
NO SCALE

NOTE: ALL REIN. STEEL TO BE 3/4" BARS UNLESS NOTED OTHERWISE.

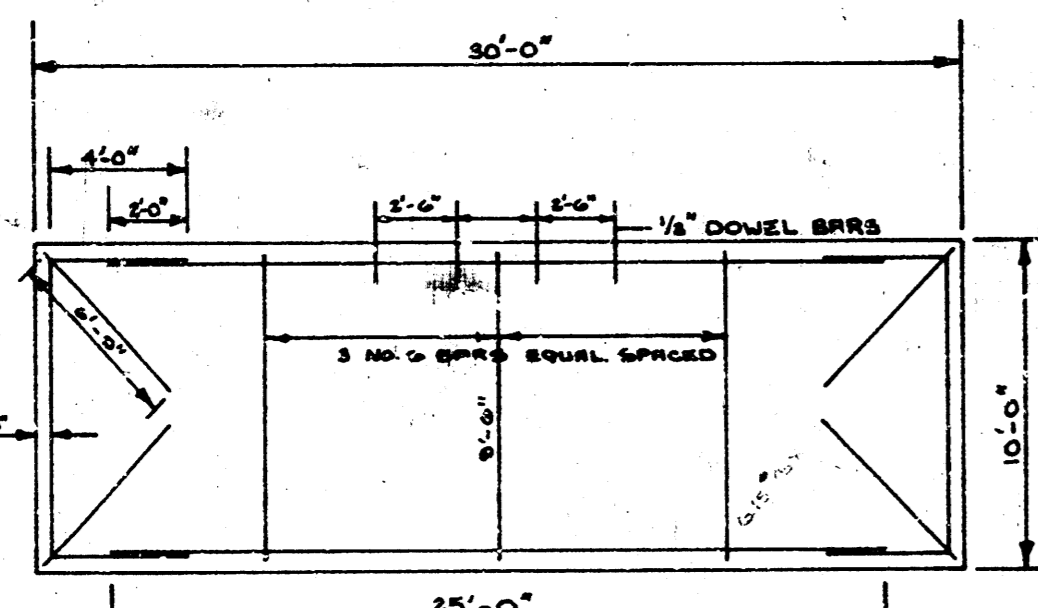

STEEL PATTERN
NO SCALE

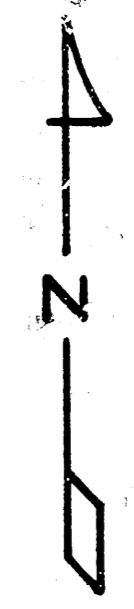

SCALE
1" = 20'

BM. 112.96 - CUT @ N.E. COR. OF CENTRAL & TOPEKA.
BM. 112.93 - S.W. COR. CONC. BASE MOBIL OIL SIGN S.E. COR. EMPORIA & CENTRAL.

EXCAVATION

PROP.	CITY
187.4 C.Y.	9.4 C.Y.
18.7 +10%	9 +10%
206.1 TOT. C.Y.	10.3 TOT. C.Y.

COMP. FILL FOR S.G.M.

PROP.	CITY
107.5	4.7
10.8 +10%	5 +10%
118.3 C.Y.	9.2 C.Y.

ALLEY NORTH OF CENTRAL
EL. TOPEKA TO W.L. EMPORIA
7" CONCRETE ~ 20' WIDTH
CITY OF WICHITA
R.W. LINN ~ CITY ENGINEER
DATE _____ PROJ. NO. DAKA5720C5

