


S-14 #5-9


B.M. STD. S.W. COR. GROVE & DOUGLAS -11075

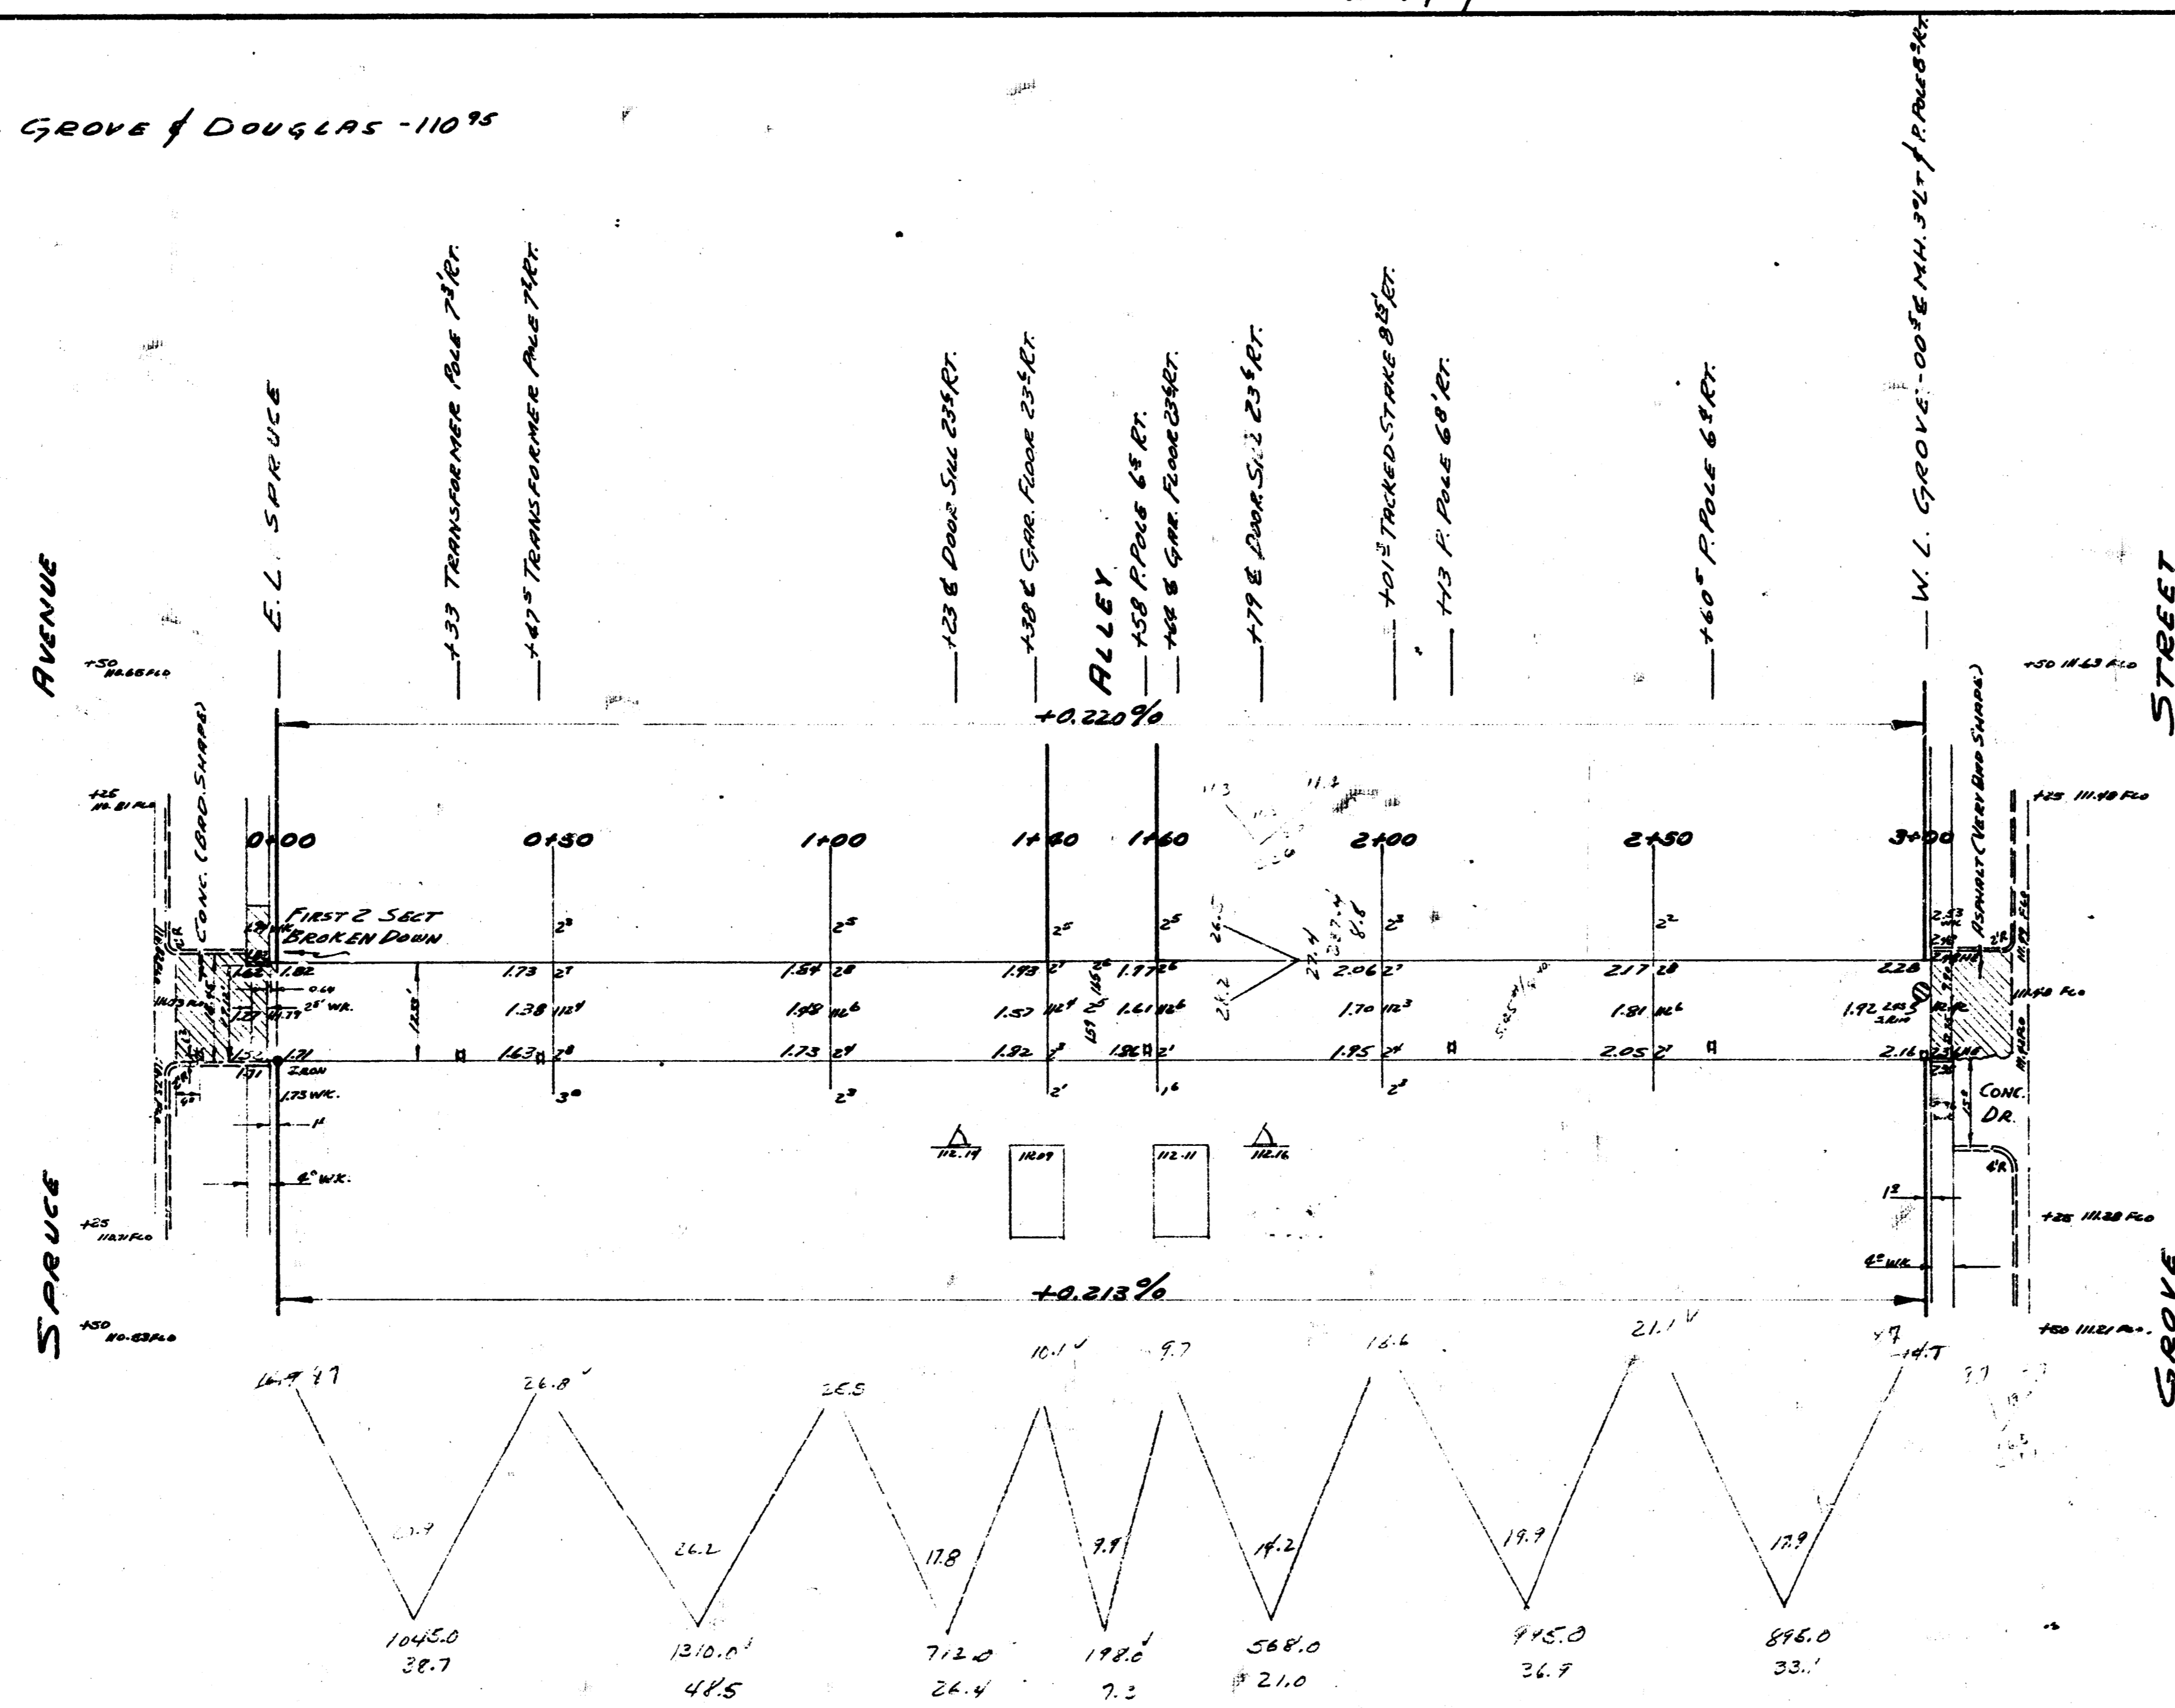

TOTALS - EXCAV.

CITY	PROP
8.8	21.7
+10%	+10%
9.7 CU. YDS.	23.7 CU. YDS.

NOTE: CHAINING ON & ALLEY EAST

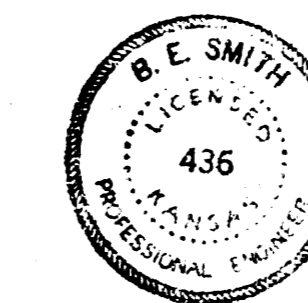

ALLEY N. OF DOUGLAS
 E.L. SPRUCE TO W.L. GROVE
 6" CONC. -17.33' WIDE
 CITY OF WICHITA, KANSAS
 L.K. WHITE CITY ENGINEER
 JULY 1952 PROJ. No. C2-15

1 5 5 10