
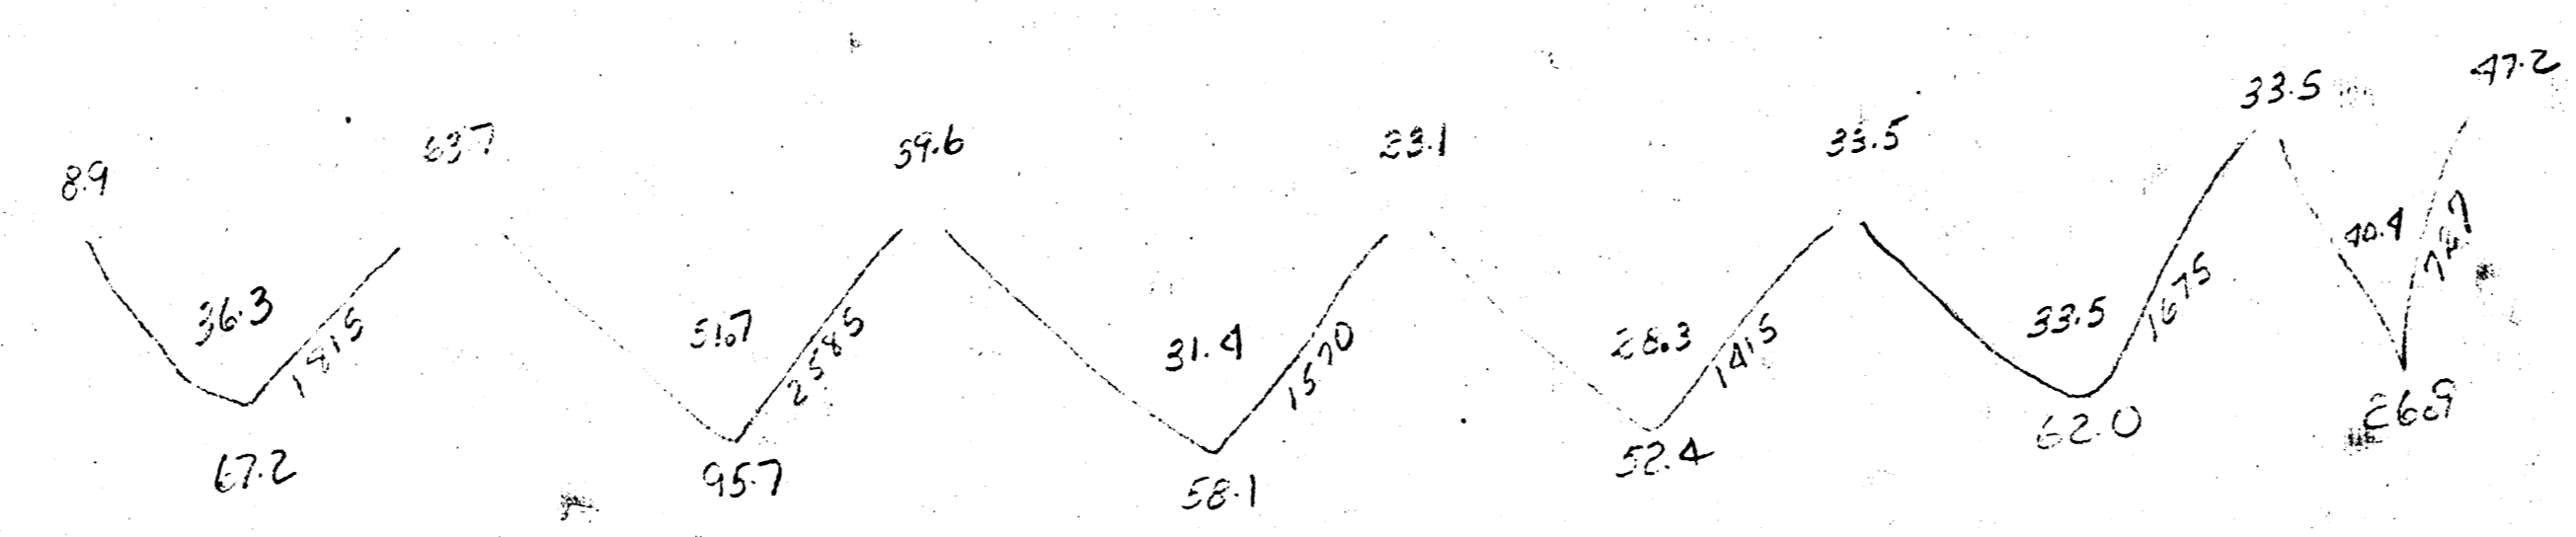



BE - K-2

Property  
672  
957  
581  
524  
620  
669  
362.3  
+ 10.5  
372.8

BM. 146.89 Standard SW. cor. Harry & Edgemoor.

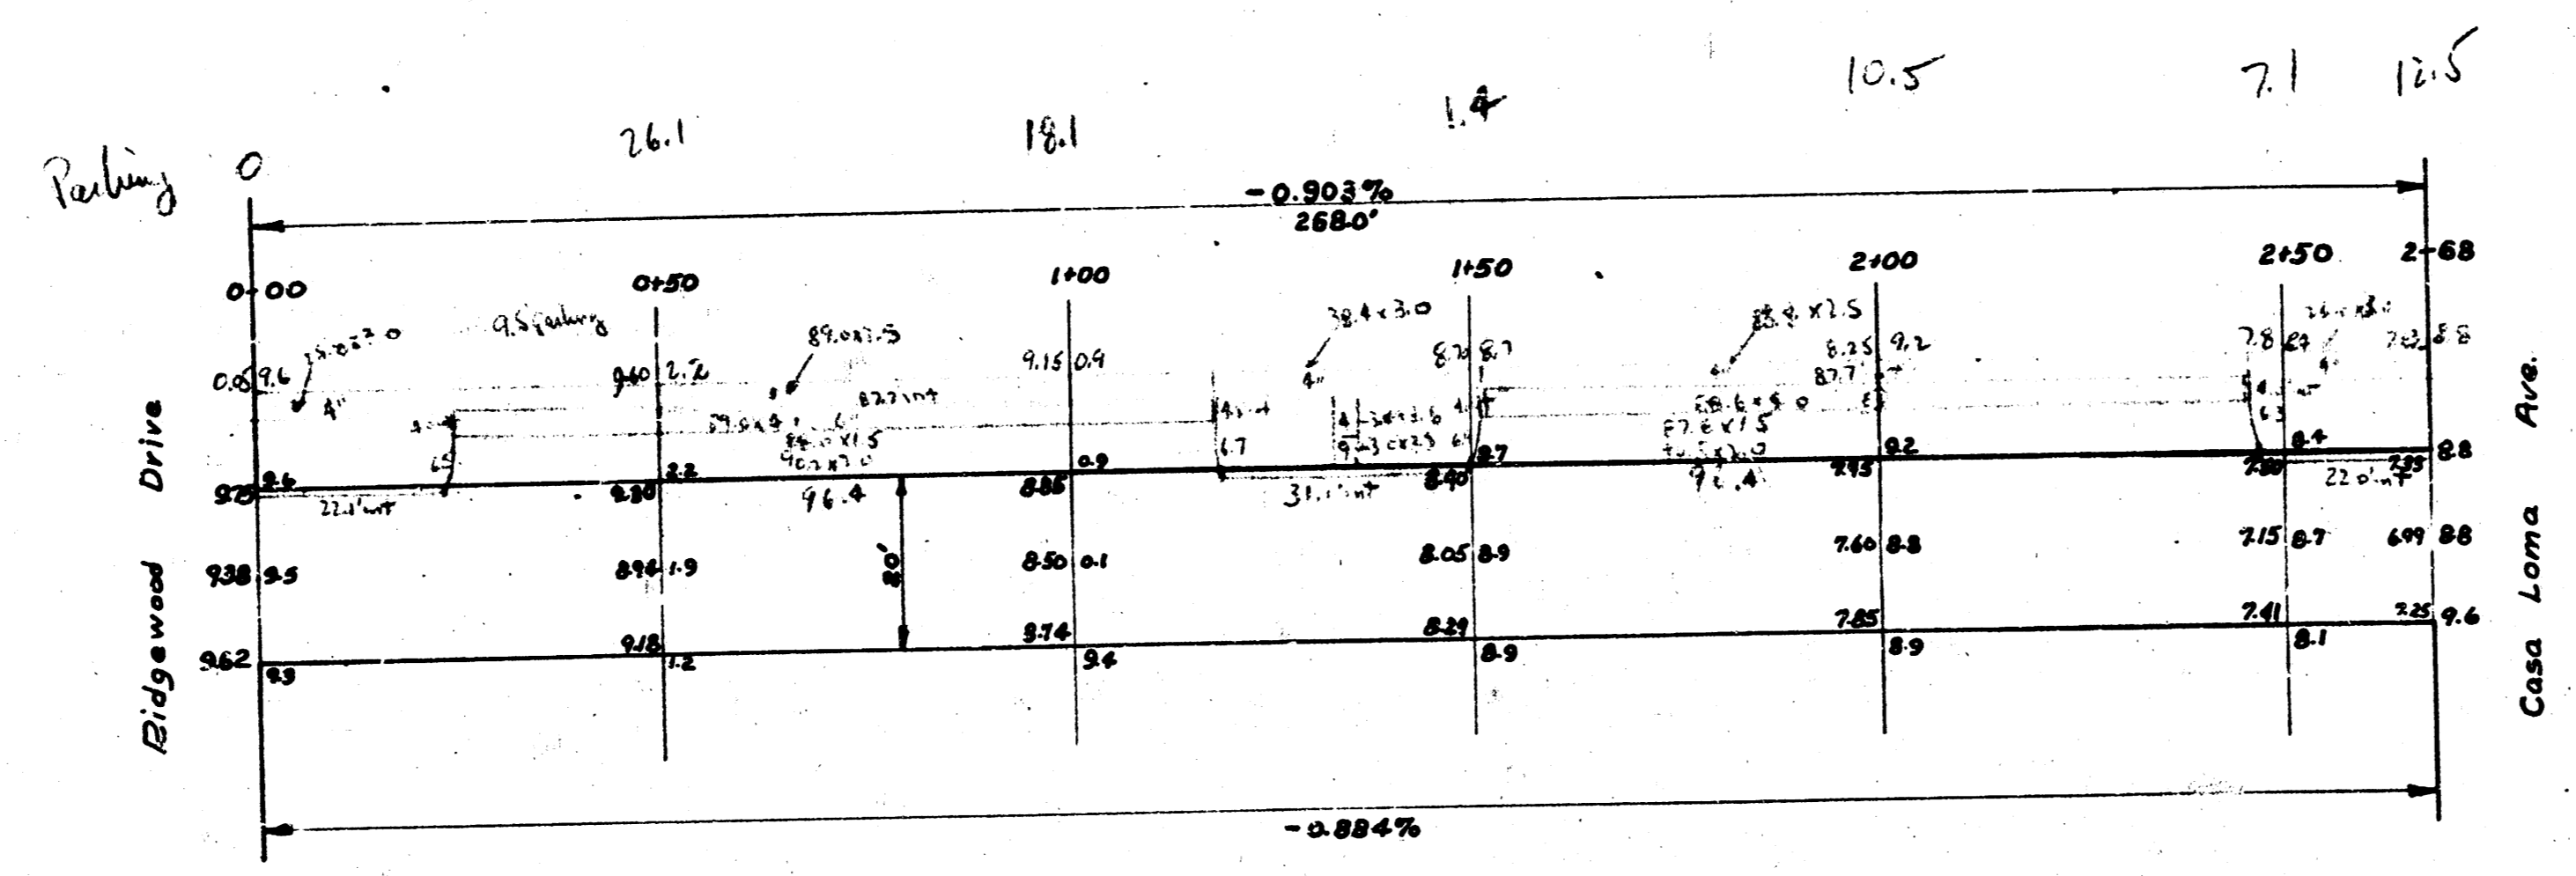

STEEL PATTERN  
Scale 1/4"

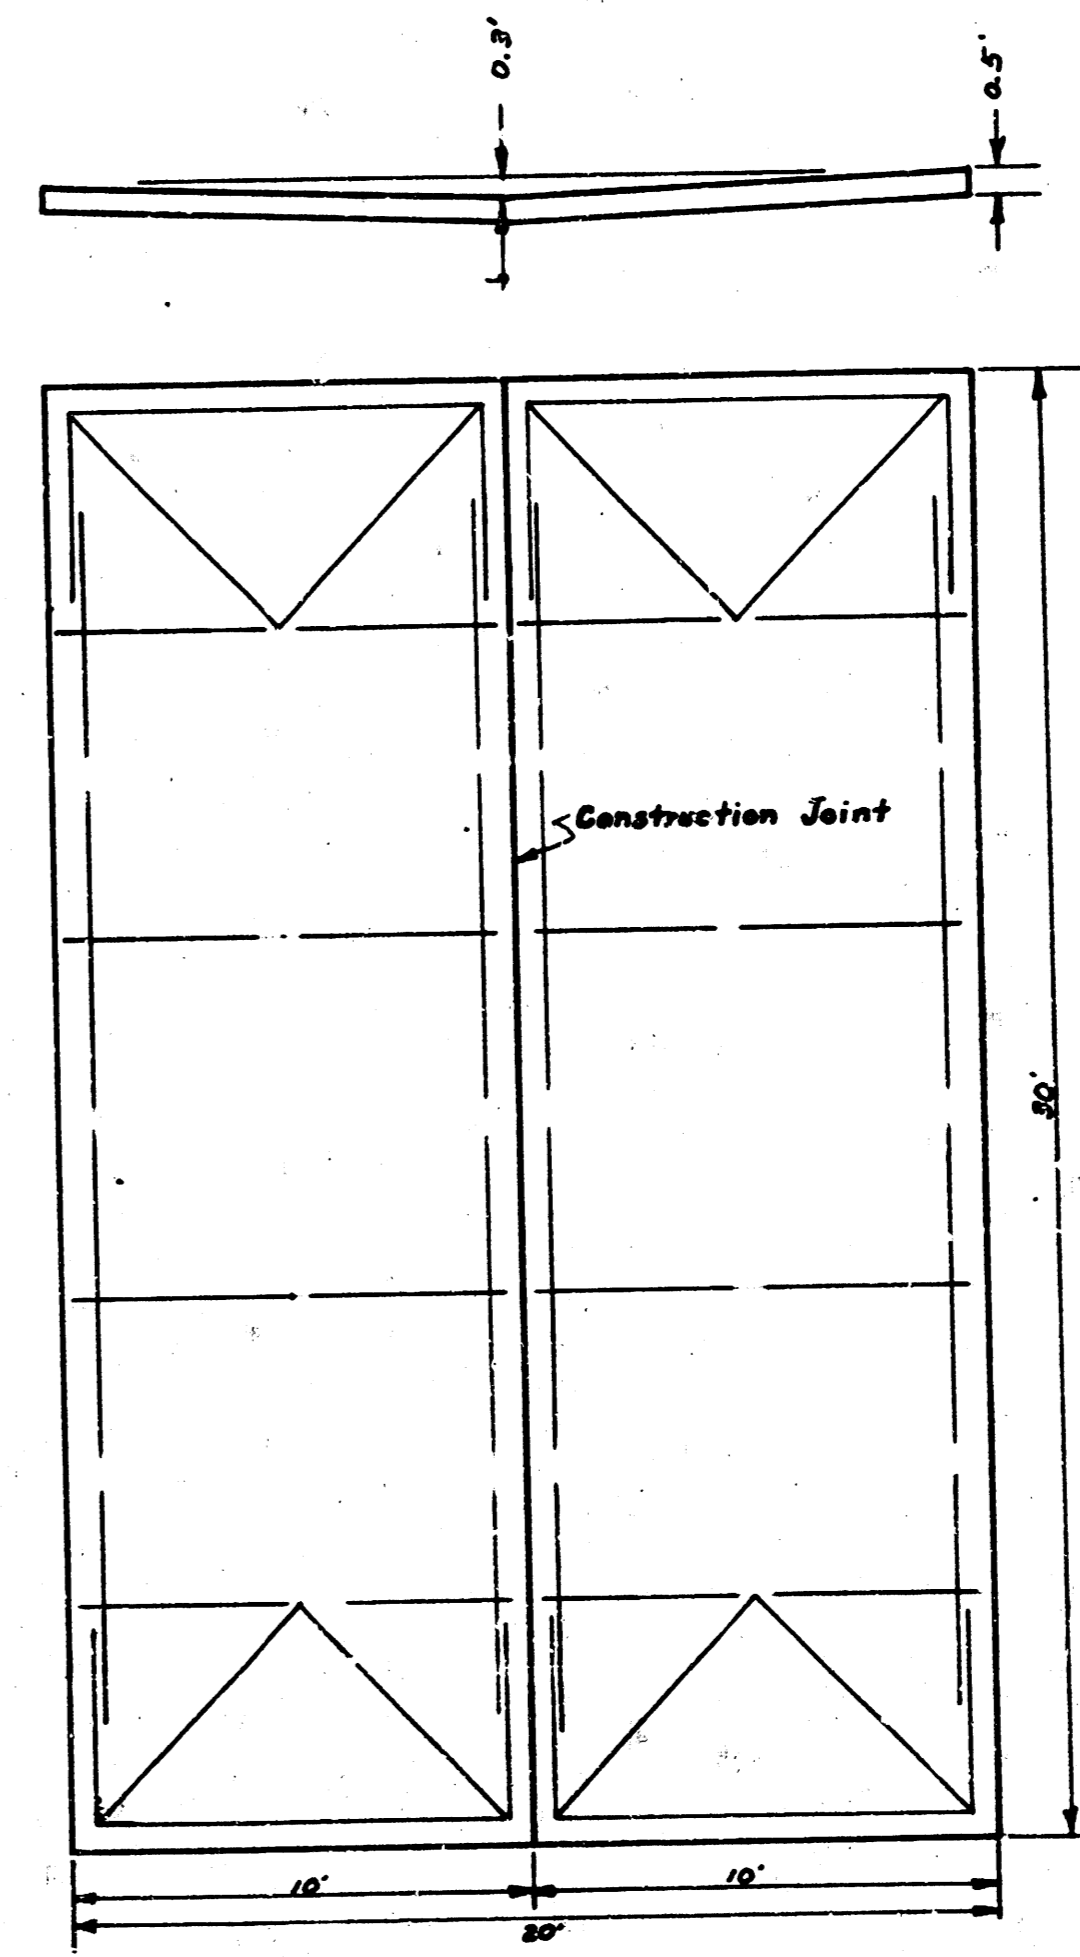

ALLEY - North of Harry St.  
Between Edgemoor & Casa Loma  
20' Conc.  
City of Wichita, Kansas  
L. K. White City Engineer  
1950

4 e 4 (52)