


B.M. 146.89 Standard S.W. Corner  
Edgemoor & Harry.

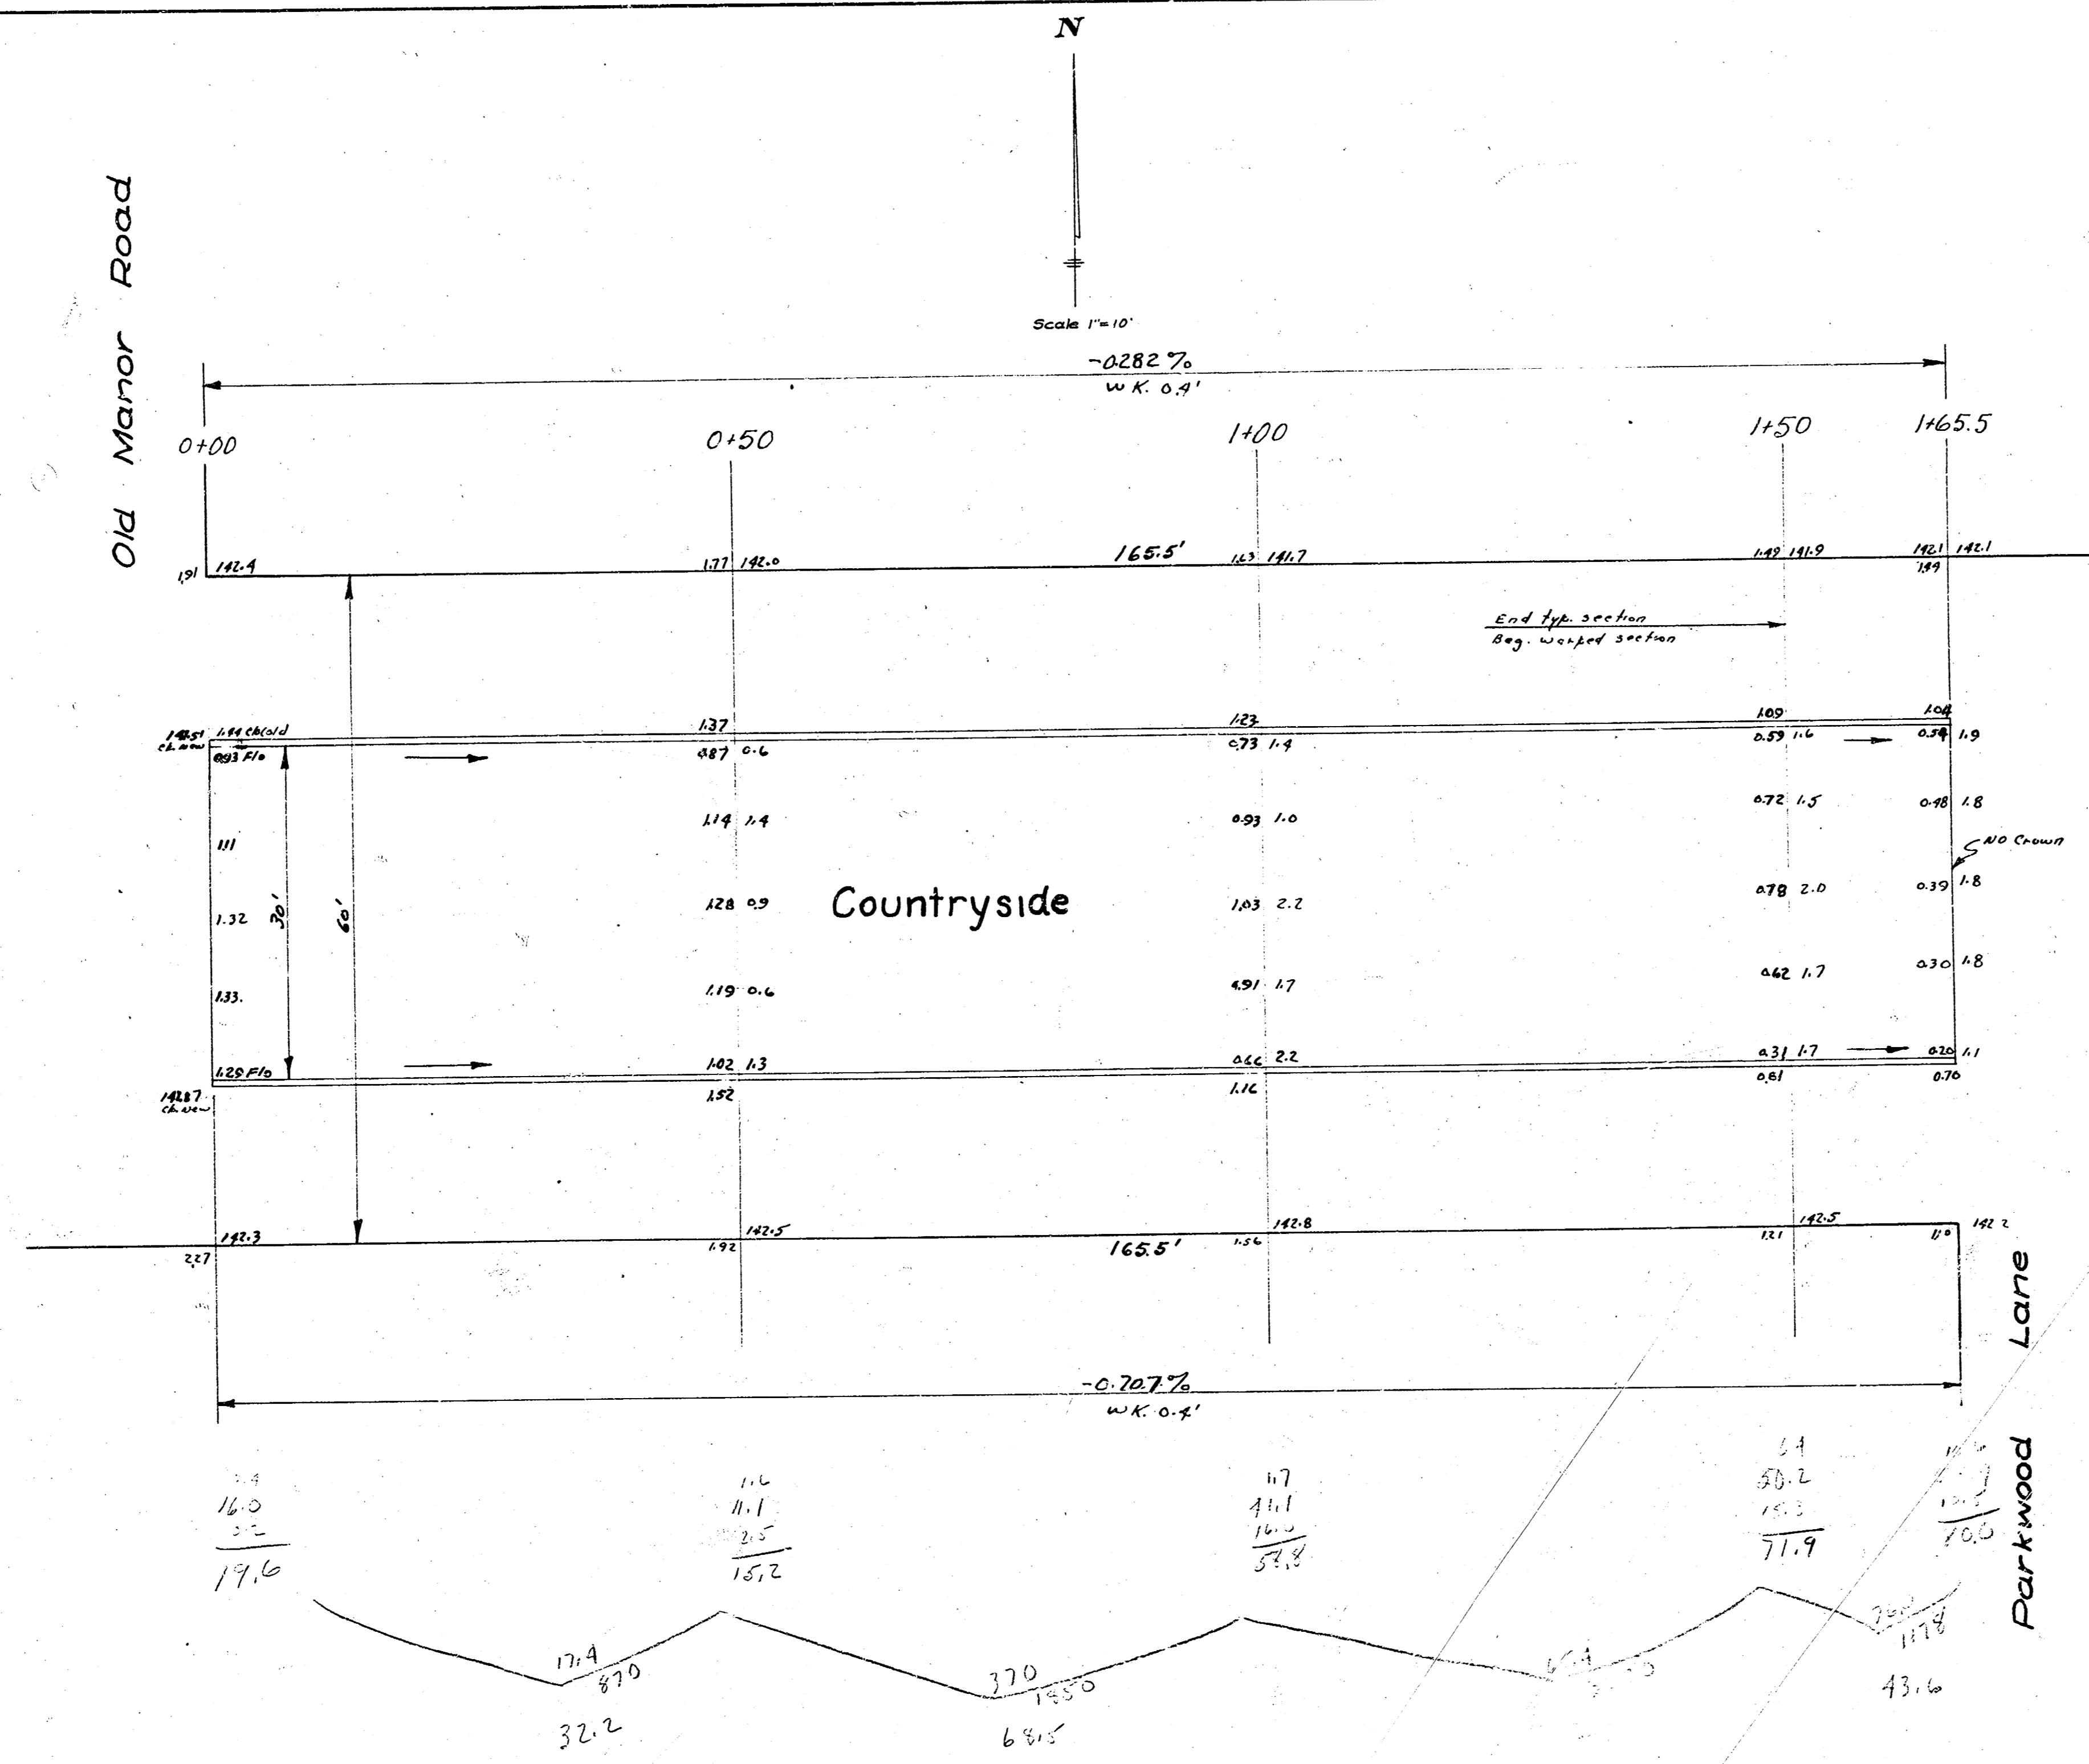

**COUNTRYSIDE**  
 E.L. Old Manor Rd. - W.L. Parkwood L.  
 30' conc. & cb.  
 City of Wichita, Kans.  
 L. K. White City Engineer  
 Nov. 1949. Proj. No. C 13-165