



Prop. No. C14-414
Excavation


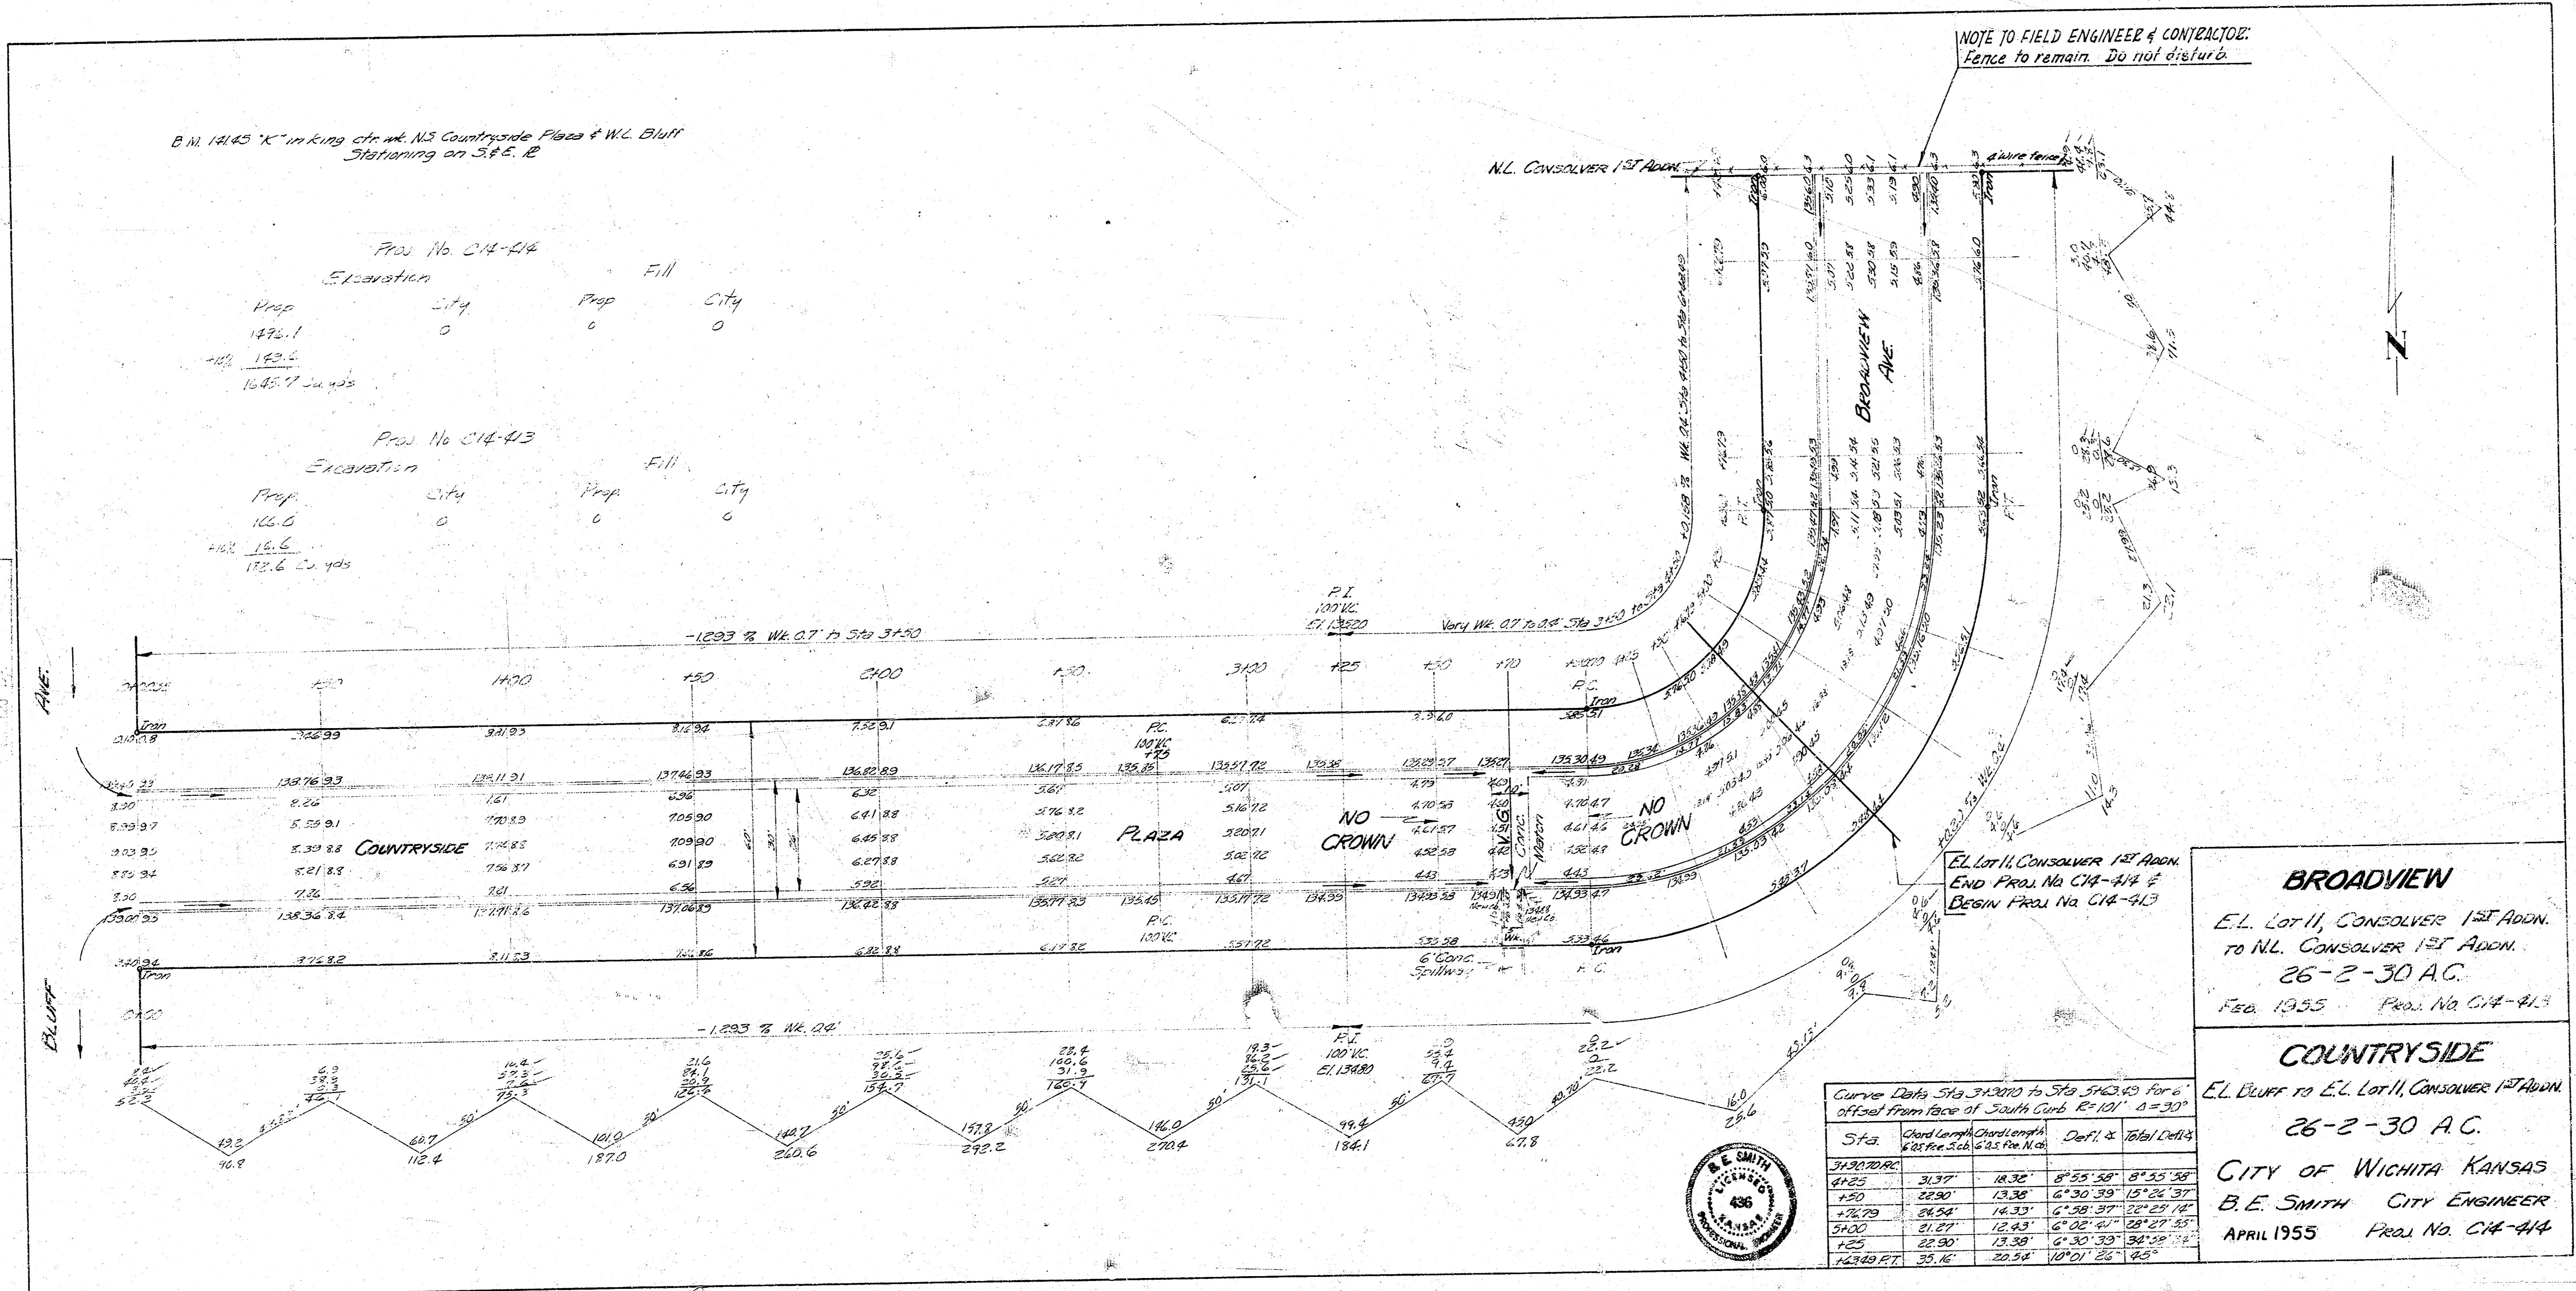

BROADVIEW
E.L. Lot II, CONSOLVER 1ST ADDN.
TO NL. CONSOLVER 1ST ADDN.
26-2-30 A.C.

COUNTRYSIDE
E.L. Bluff to E.L. Lot II, CONSOLVER 1ST ADDN.
26-2-30 A.C.
CITY OF WICHITA KANSAS
B.E. SMITH CITY ENGINEER
APRIL 1955 Prop. No. C14-414



