
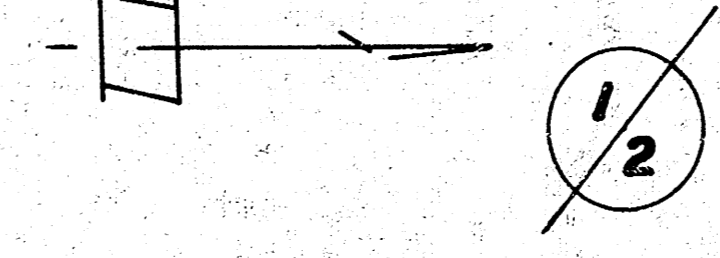


CNR 81

B.M. 161.50 X ON S HEADWALL CONC. CURB ON KELLOGG 75'E WOODLAWN  
 B.M. 153.36 4' IN RITCHIE W CB. COURTLEIGH NL GILBERT  
 B.M. 165.00 SE COR. CONC. PORCH HOUSE SW COURTLEIGH & ORME

TOTALS

CITY	PROPERTY
63.5	162.1
97.2	211.5
161.1	255.7
107.1	125.6
177.2	134.9
51.02	84.1
ETC.	21.7
	12.5
	18.0
	191.7
	132.4
	181.1
	70.0
	176.7
	75.2
	75.1
	145.4
	21.0
	331.9
	362.7
	60 YDS
	ETC.

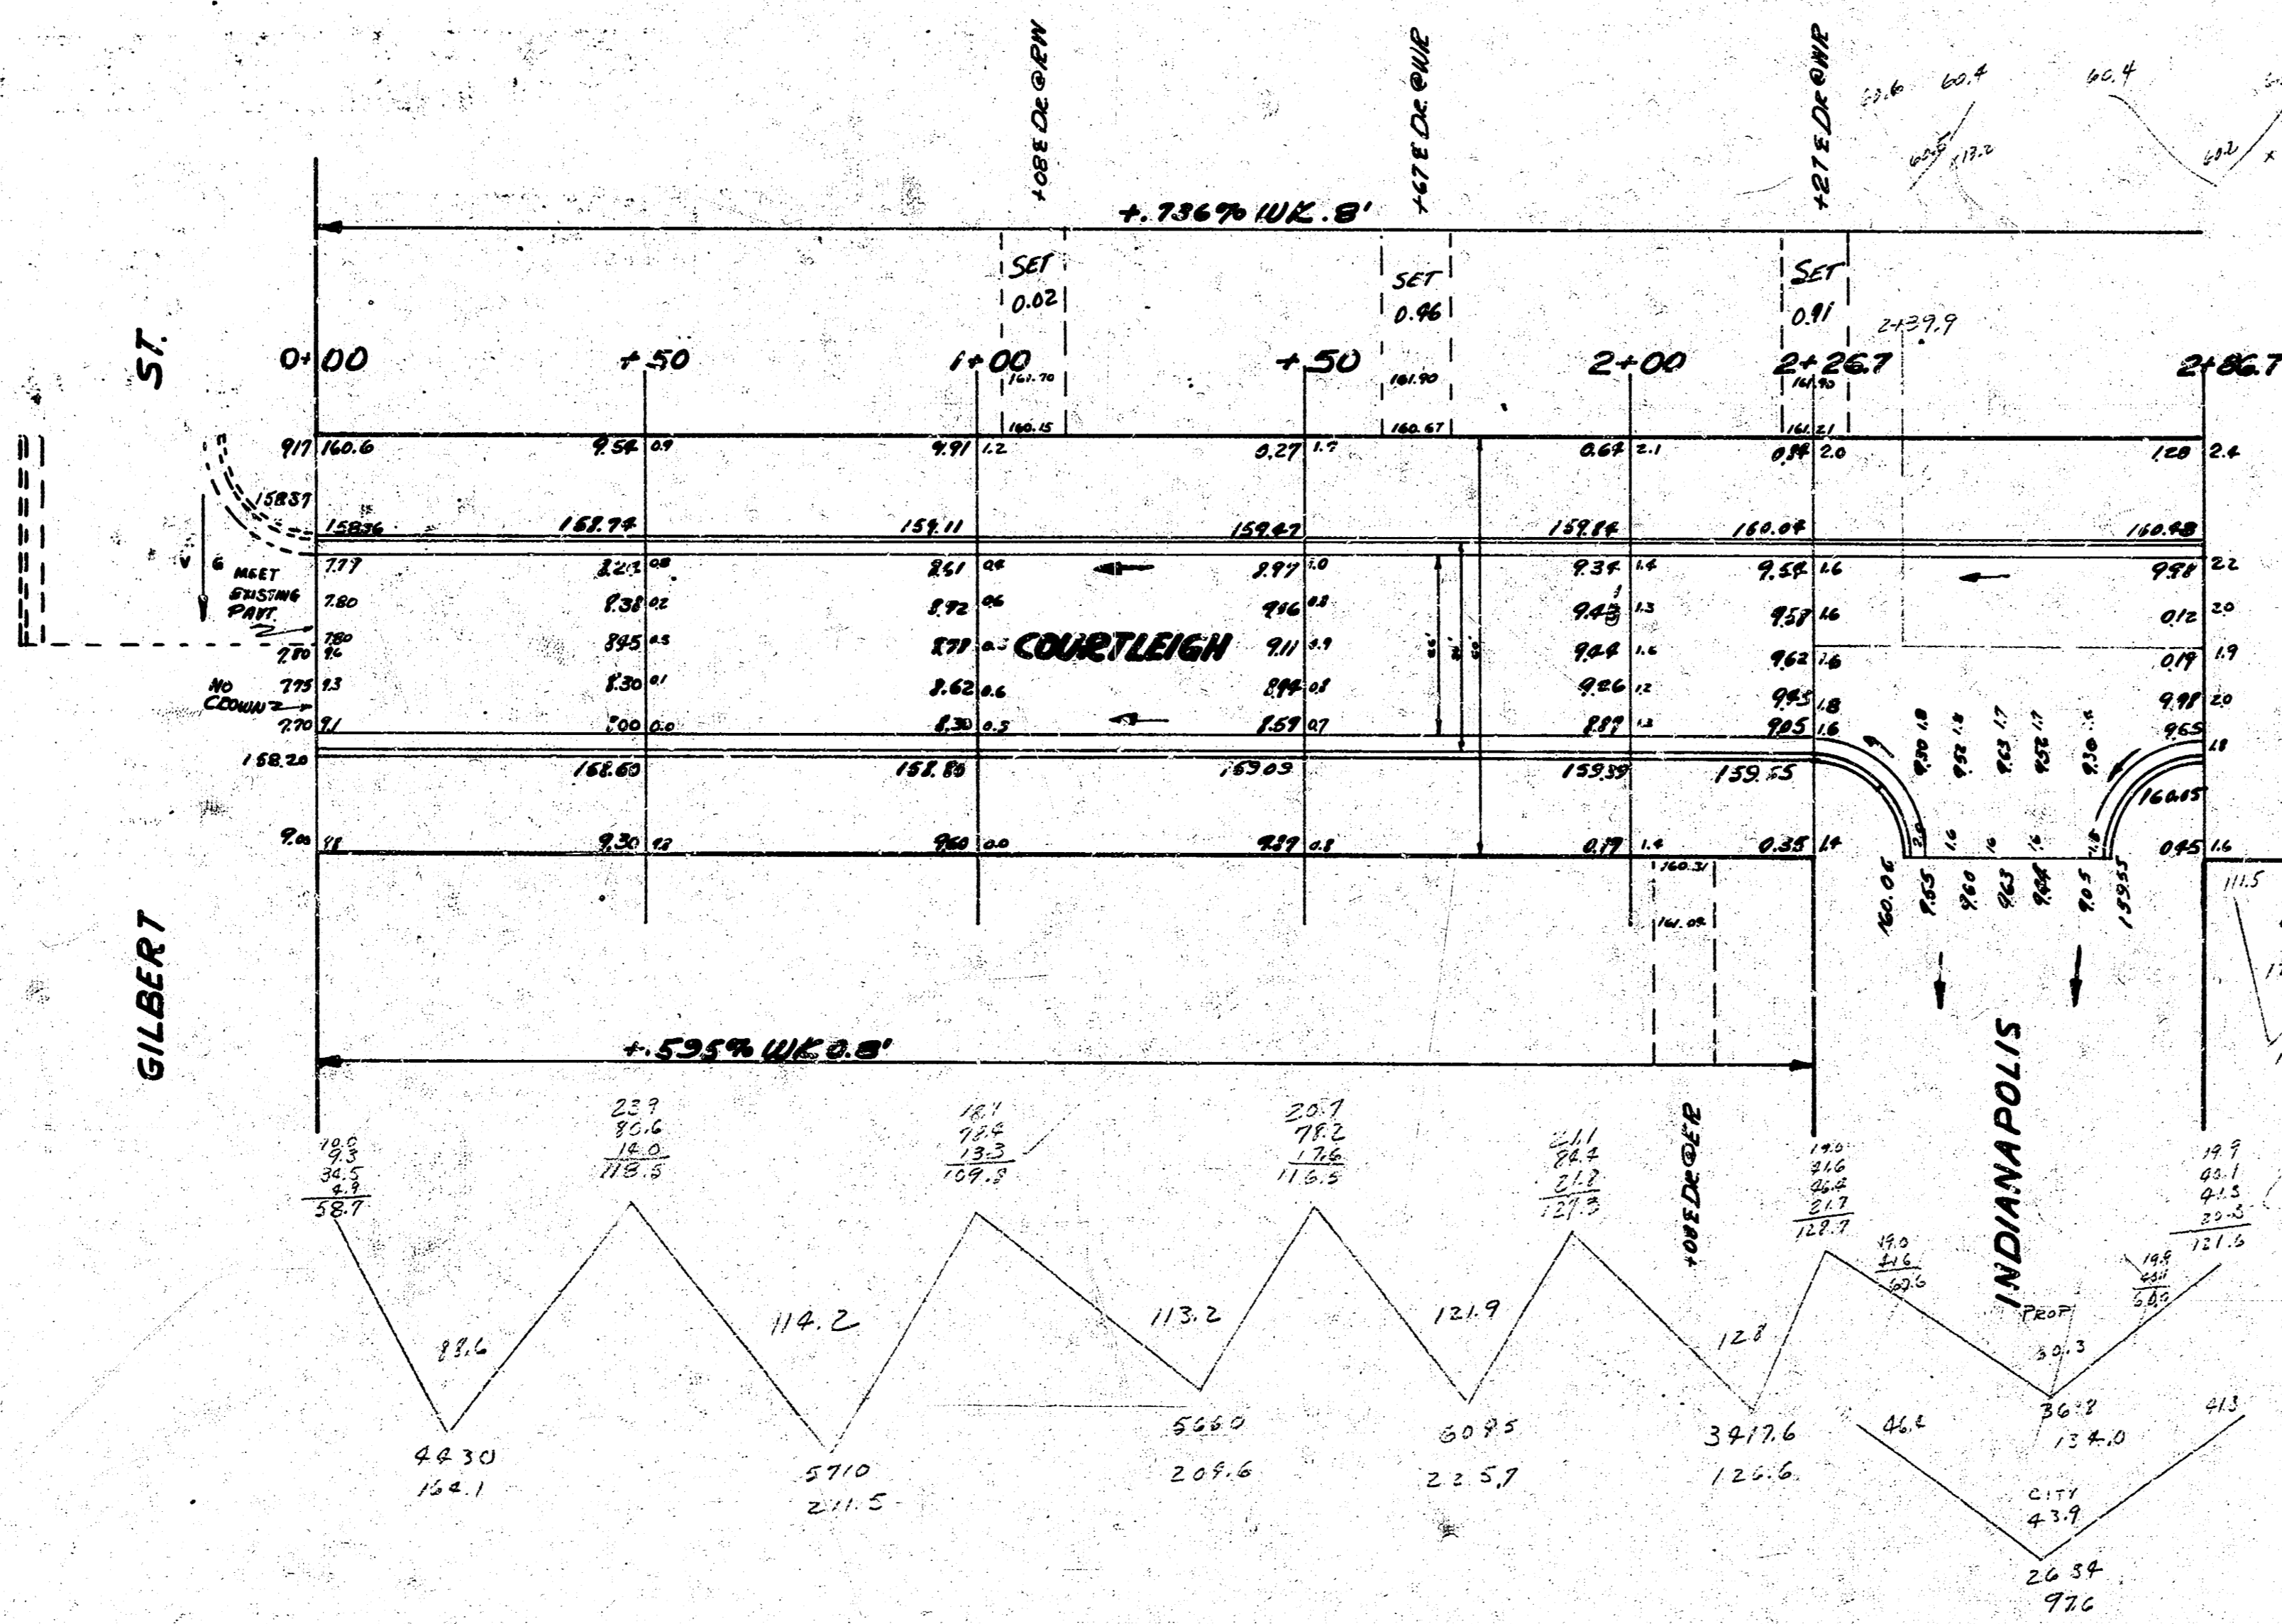

SCALE 1" = 20'

**COURTLEIGH DR.**  
 SL ORME TO NL GILBERT  
 26-2-30 AC.  
 CITY OF WICHITA  
 L.K. WHITE City Engineer  
 JAN 1942 Proj. No. CII-239

