


00000000000000000000 BW 8-26-97
 Phil Smith
 EXC 100 40000000
 Checked 1000



PROPERTY
455.8
7167 2.1 c
170.4 22.000.000

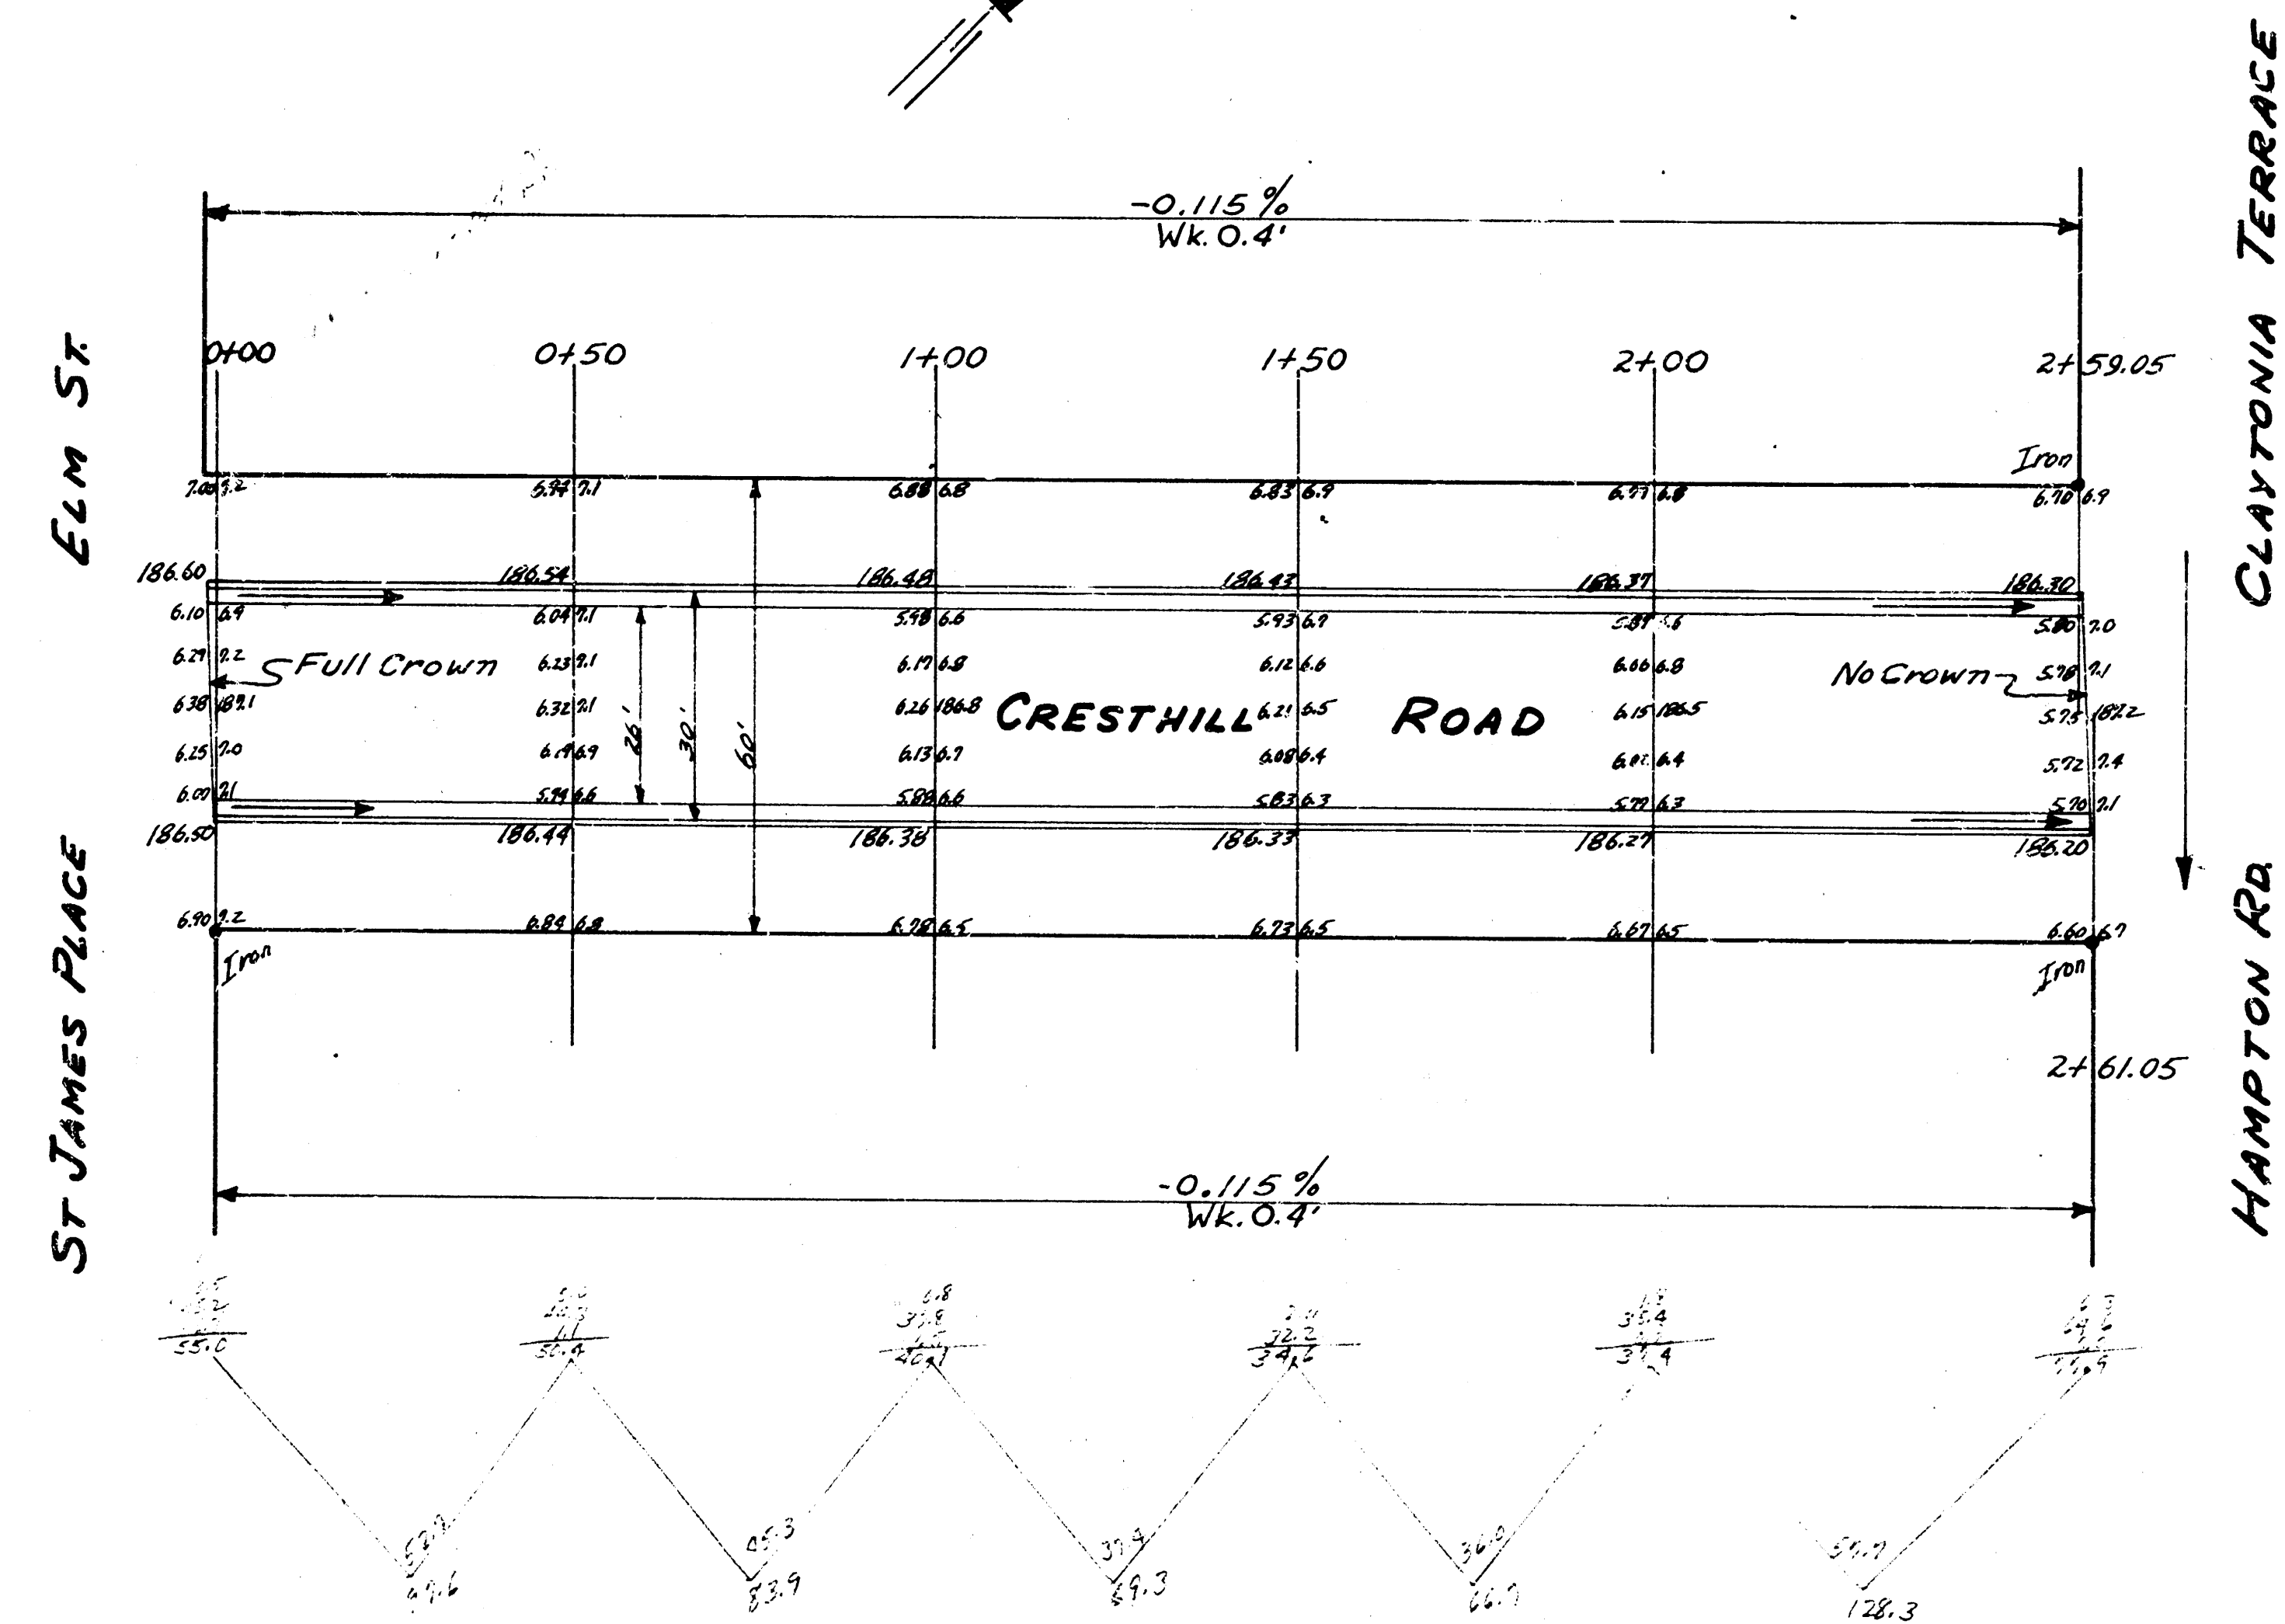

CRESTHILL RD
E.L. ST. JAMES PLACE TO W.L. HAMPTON RD
26-2 -30-A.C
CITY OF WICHITA KAN.
B.E. SMITH CITY ENGINEER
Aug 1955 PROJ. No. C15-163