


B.M. 188487 R.R. spike S.S. H.L.P. N.S. Cresthill 150' W of W.L. Brookfield

Stationing on E

USING  
 1/4" = 100'  
 1/4" = 100'  
 1/4" = 100'

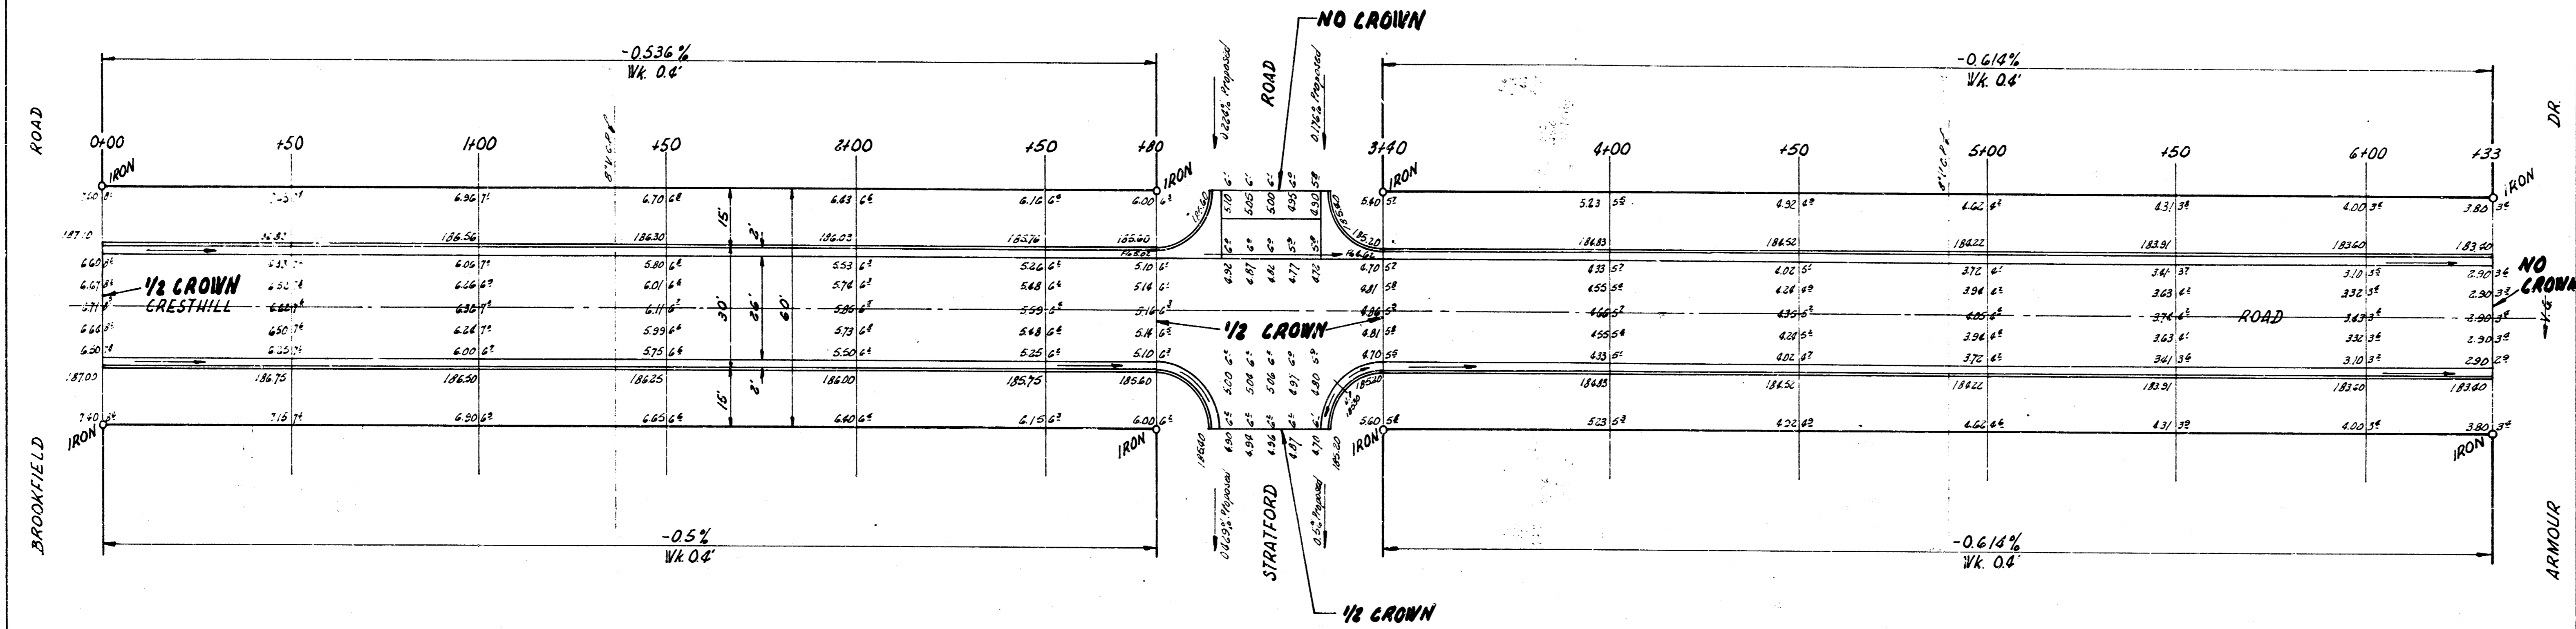

CRESTHILL ROAD  
 E.L. BROOKFIELD - W.L. ARMOUR  
 26'-2'-30" A.C.  
 CITY OF WICHITA, KANS.  
 B.E. SMITH CITY ENGINEER  
 AUG 1956 PROJ C14-310

