


COUNTY ENGINEER

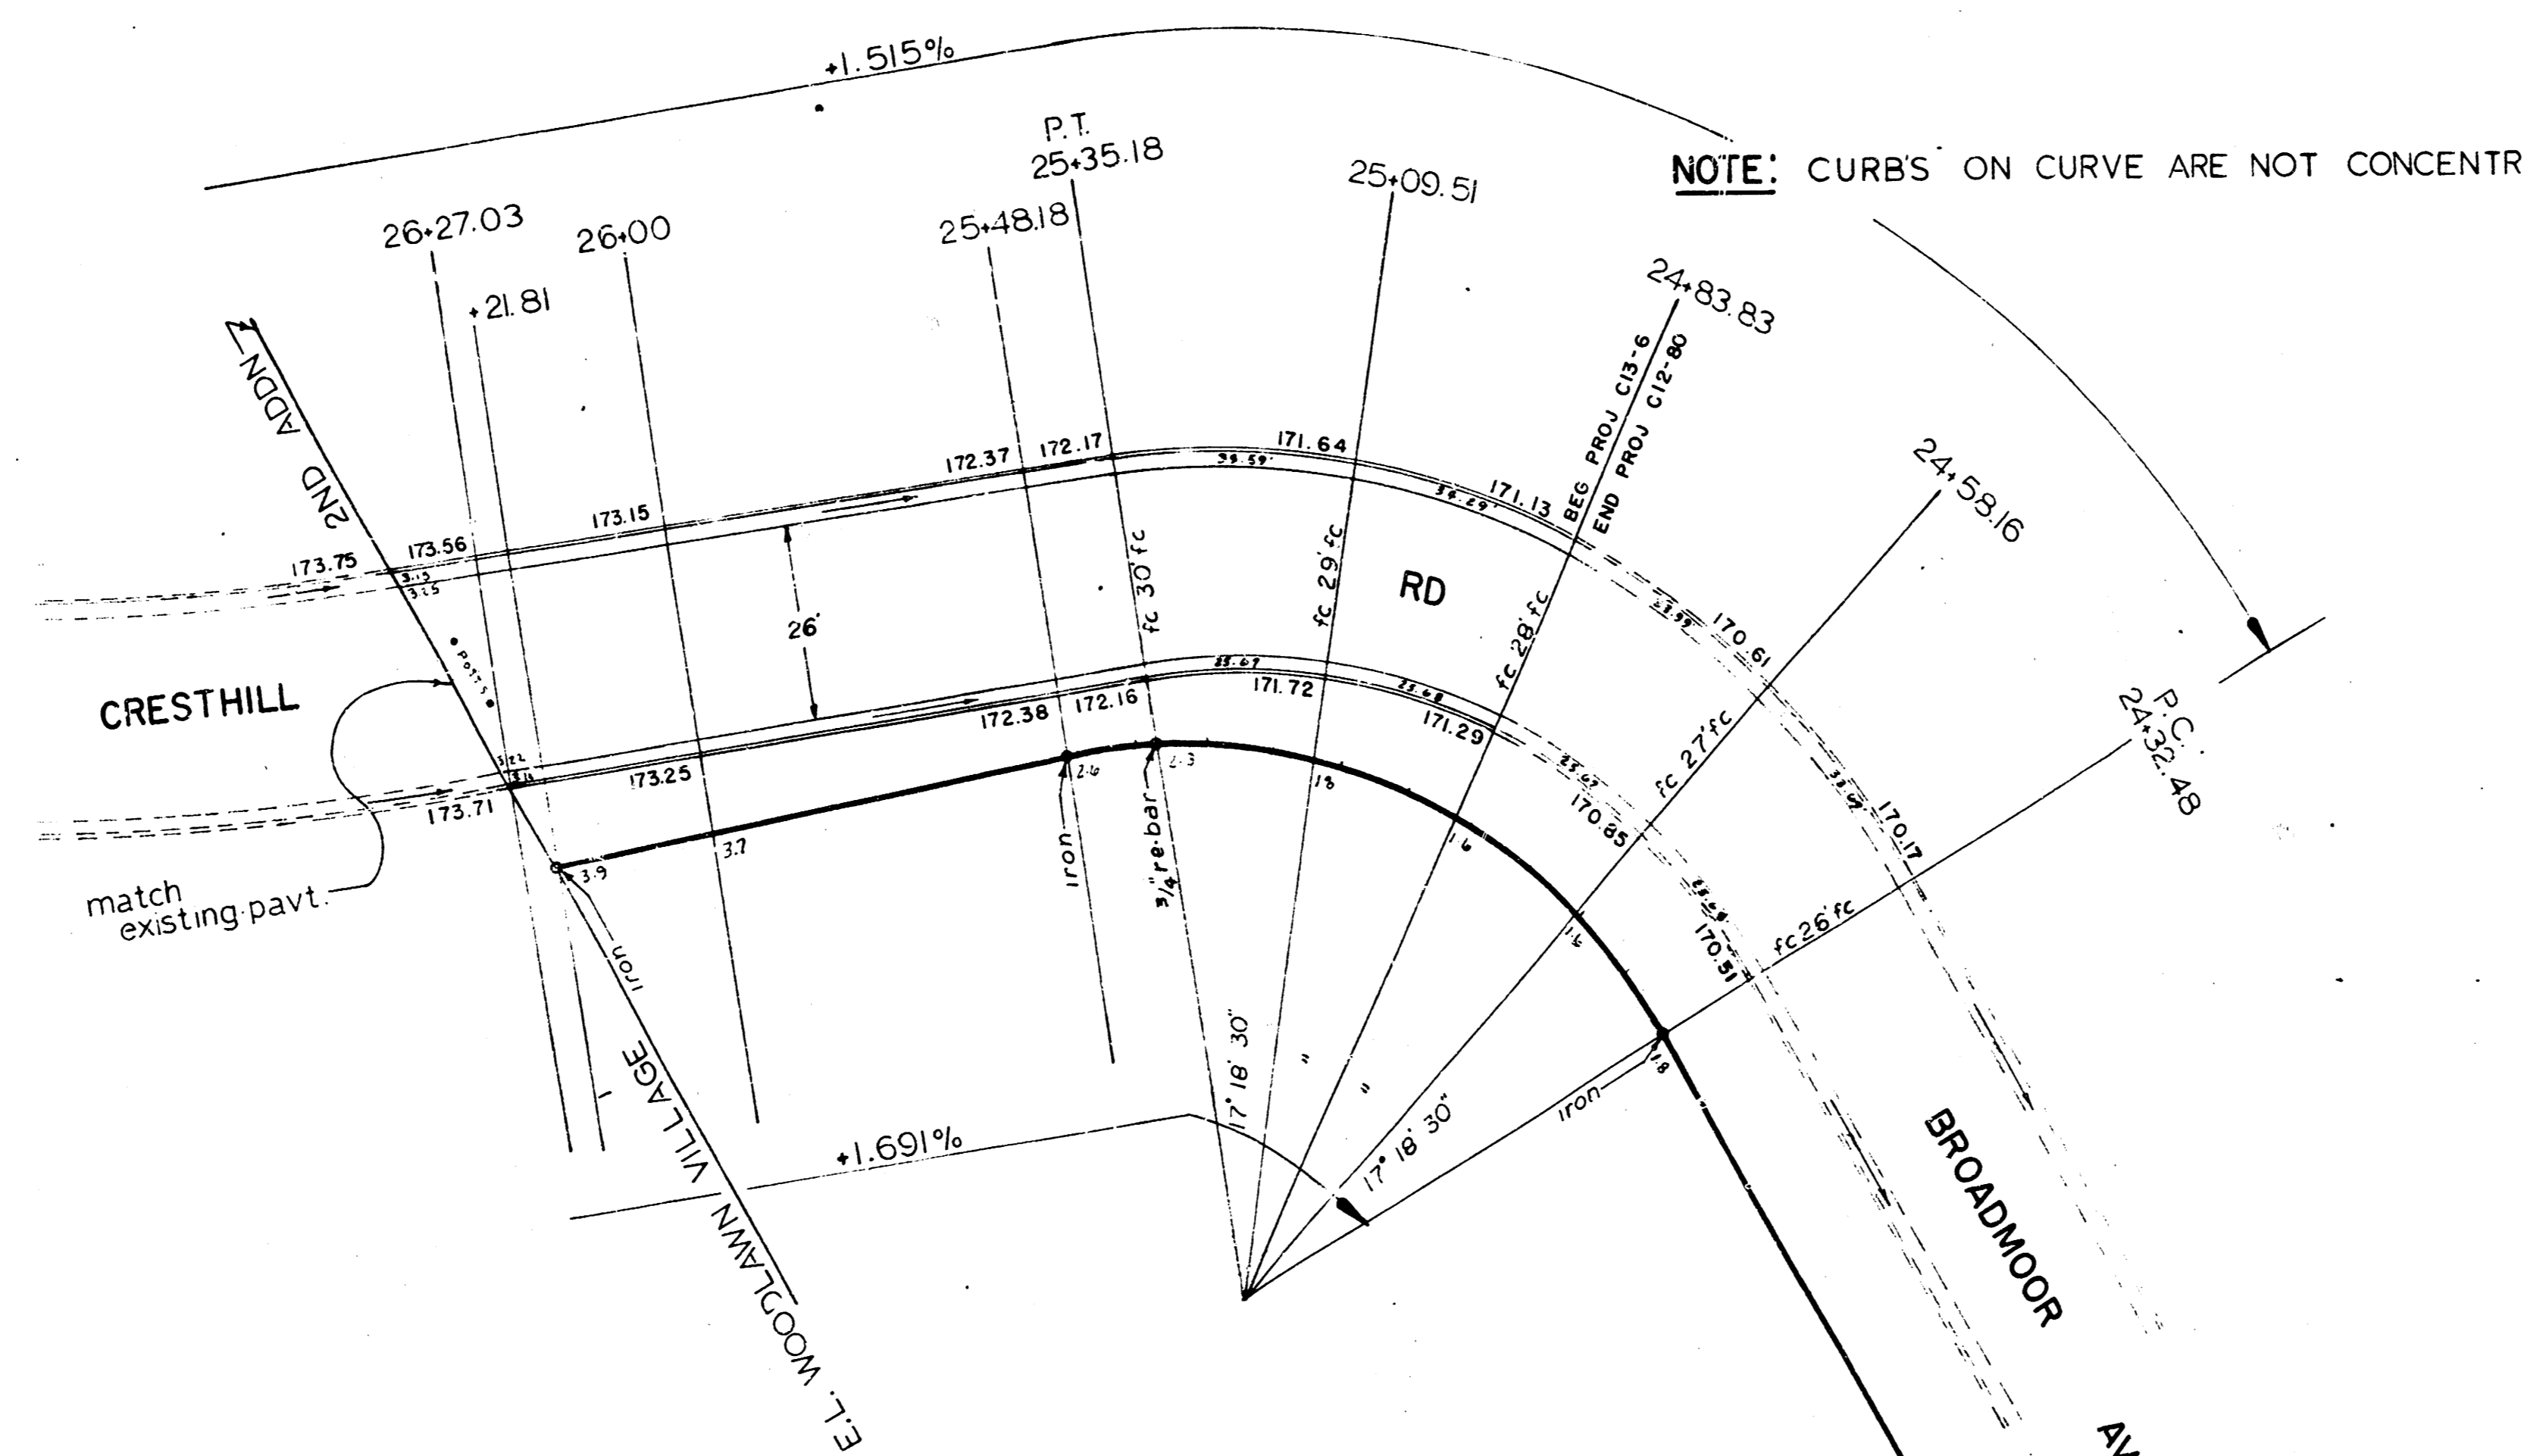

CURVE DATA				
Radius on face of W. curb 84.99' Δ=69°14'				
Length of arc = 102.70' Min per ft = 20.2244'				
STA	ARC	CHORDS		total defl
		fc W. cb	fc Off W. cb	
24+32.48				
24+58.16	25.68	25.58	23.17	8° 39' 21"
24+83.83	25.67	25.57	23.16	8° 39' 09"
25+09.51	25.68	25.58	23.17	8° 39' 21"
25+35.18	25.67	25.57	23.16	8° 39' 09"

B.M. = 173.69 "R" IN RITCHIE TOP S. CURB CRESTHILL - E.L. 2ND ADDN TO WOODLAWN VILLAGE.

Sheet 1 of 2  
Sheet 2 attached to Sheet 8 Proj C12-80

**CRESTHILL ROAD**  
E.L. 2nd Addn to Woodlawn Village to  
W.L. Broadmoor Ave.  
**26 - 2 - 30 - A.C.**  
CITY OF WICHITA, KANSAS  
BE SMITH CITY ENGINEER  
DATE: June, 1963 PROJ C13-6