


Note: Install drain pipe under intersection of Oliver & Crestview Drive, EL Oliver. Connect same pit on Crestview with pit on Oliver with asphalt.

B.M. 2794 Top of iron El. Oliver N.E. Crestview Drive.


1/2" = 1'

1140-2  
89.5  
61.4

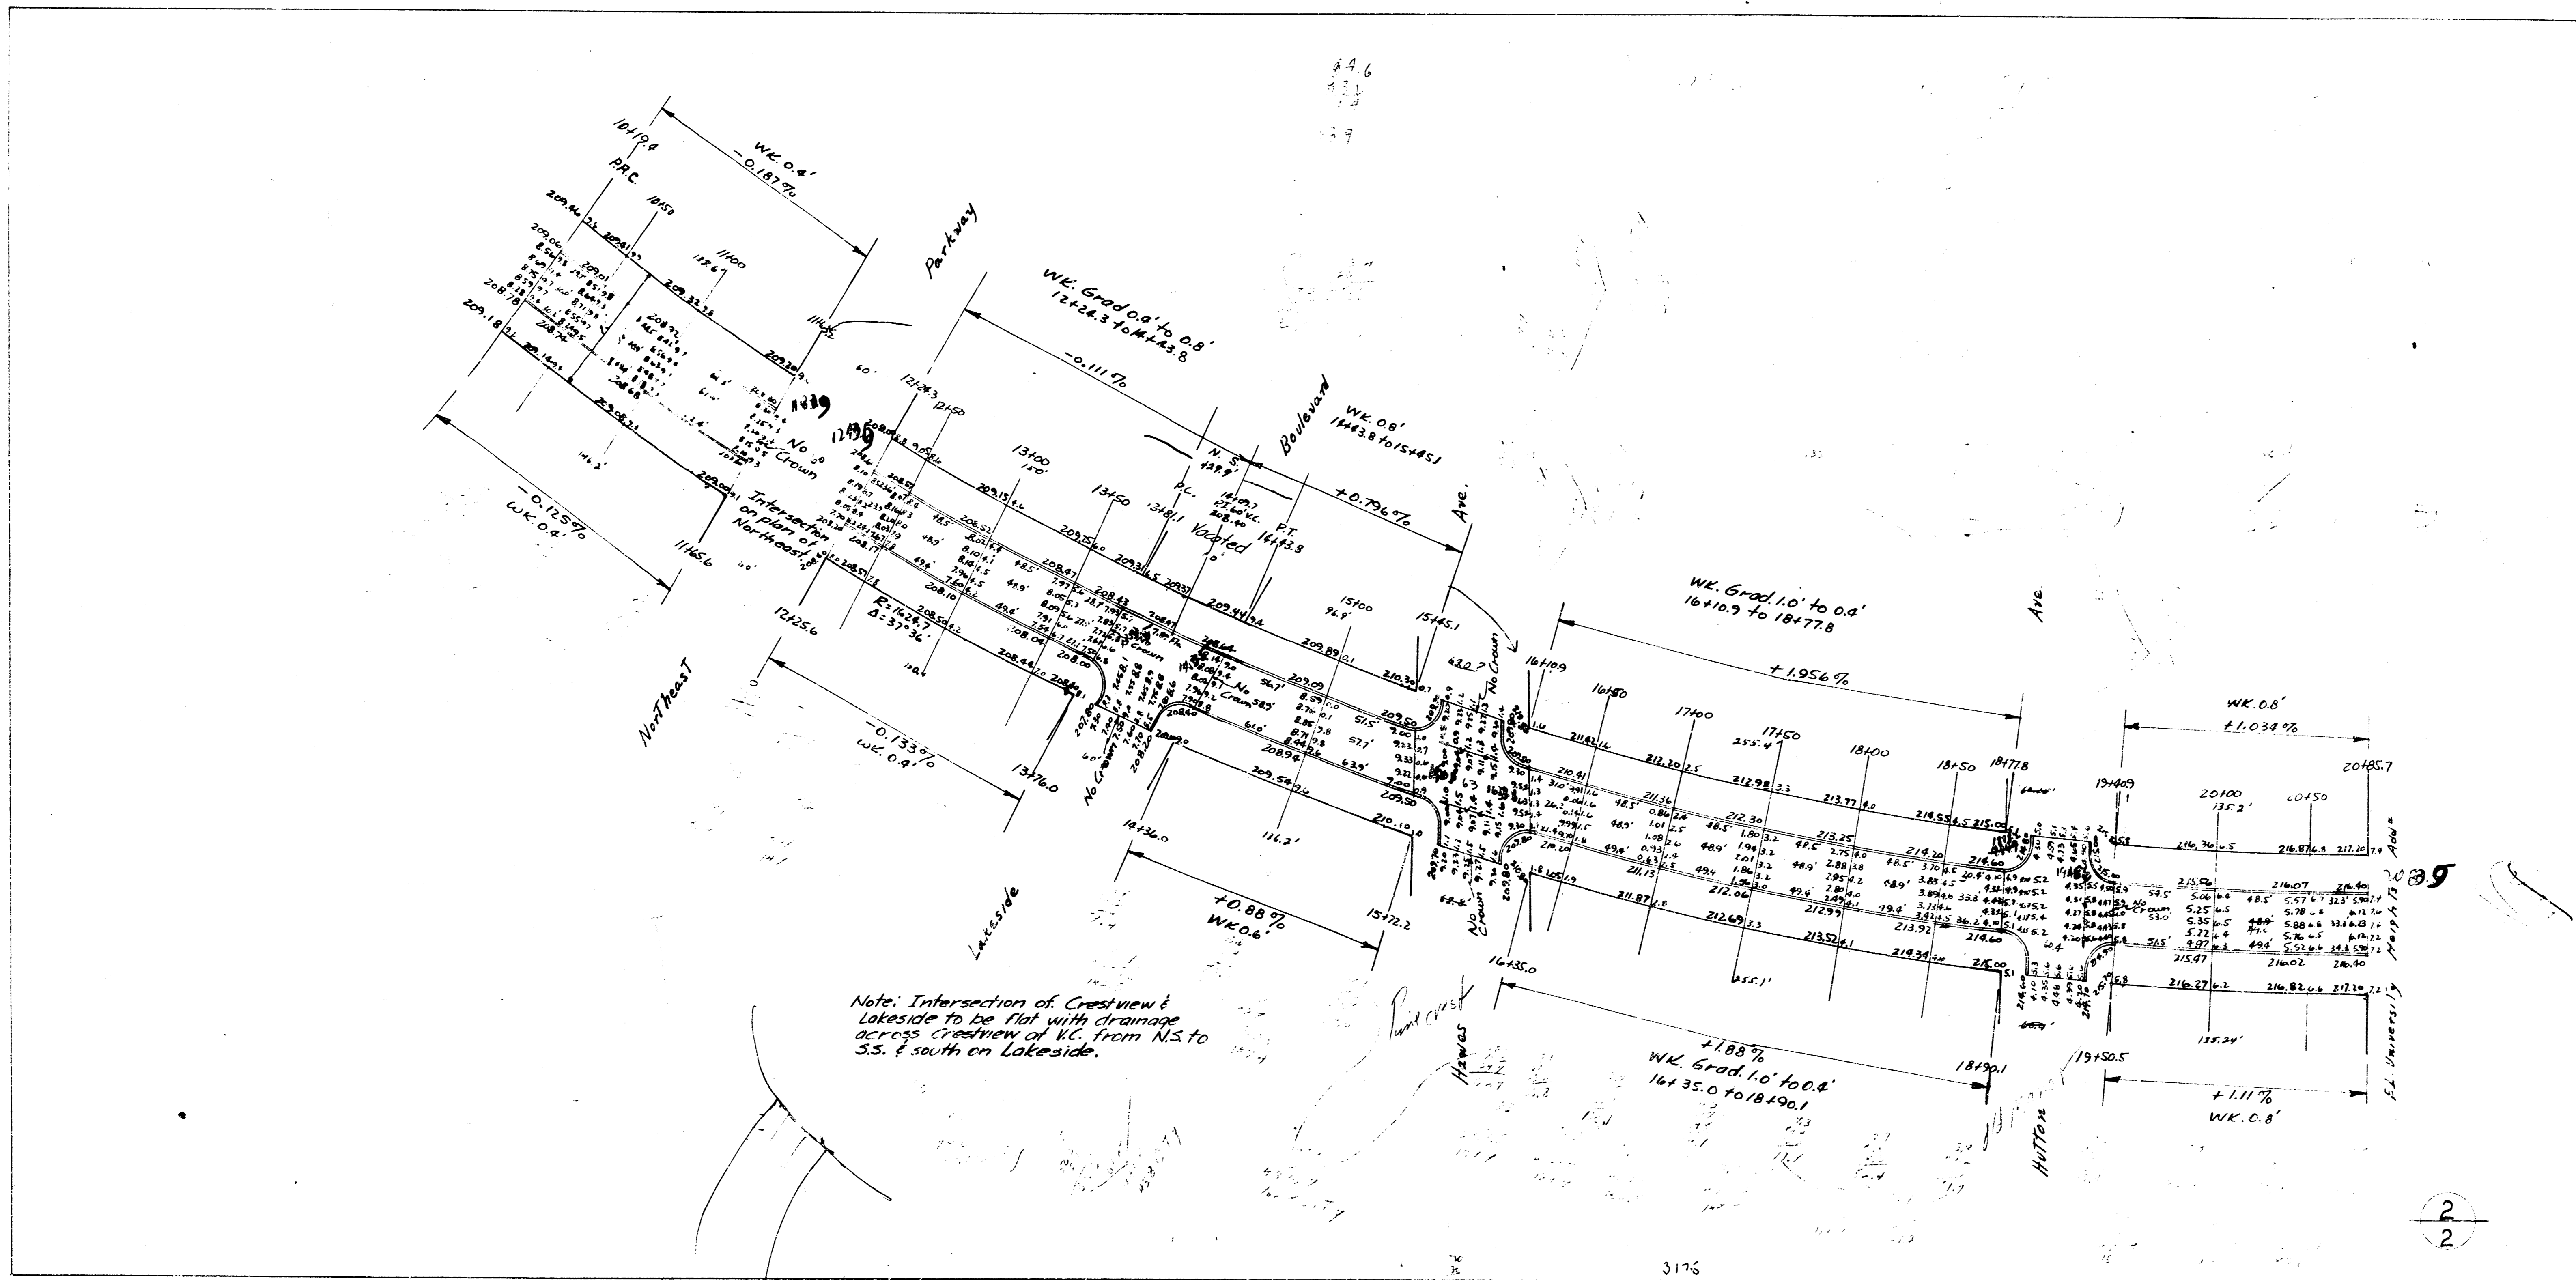

44.6  
 43.3  
 42.9

3176  
 1302  
 187-3  
 324.2  
 44.2

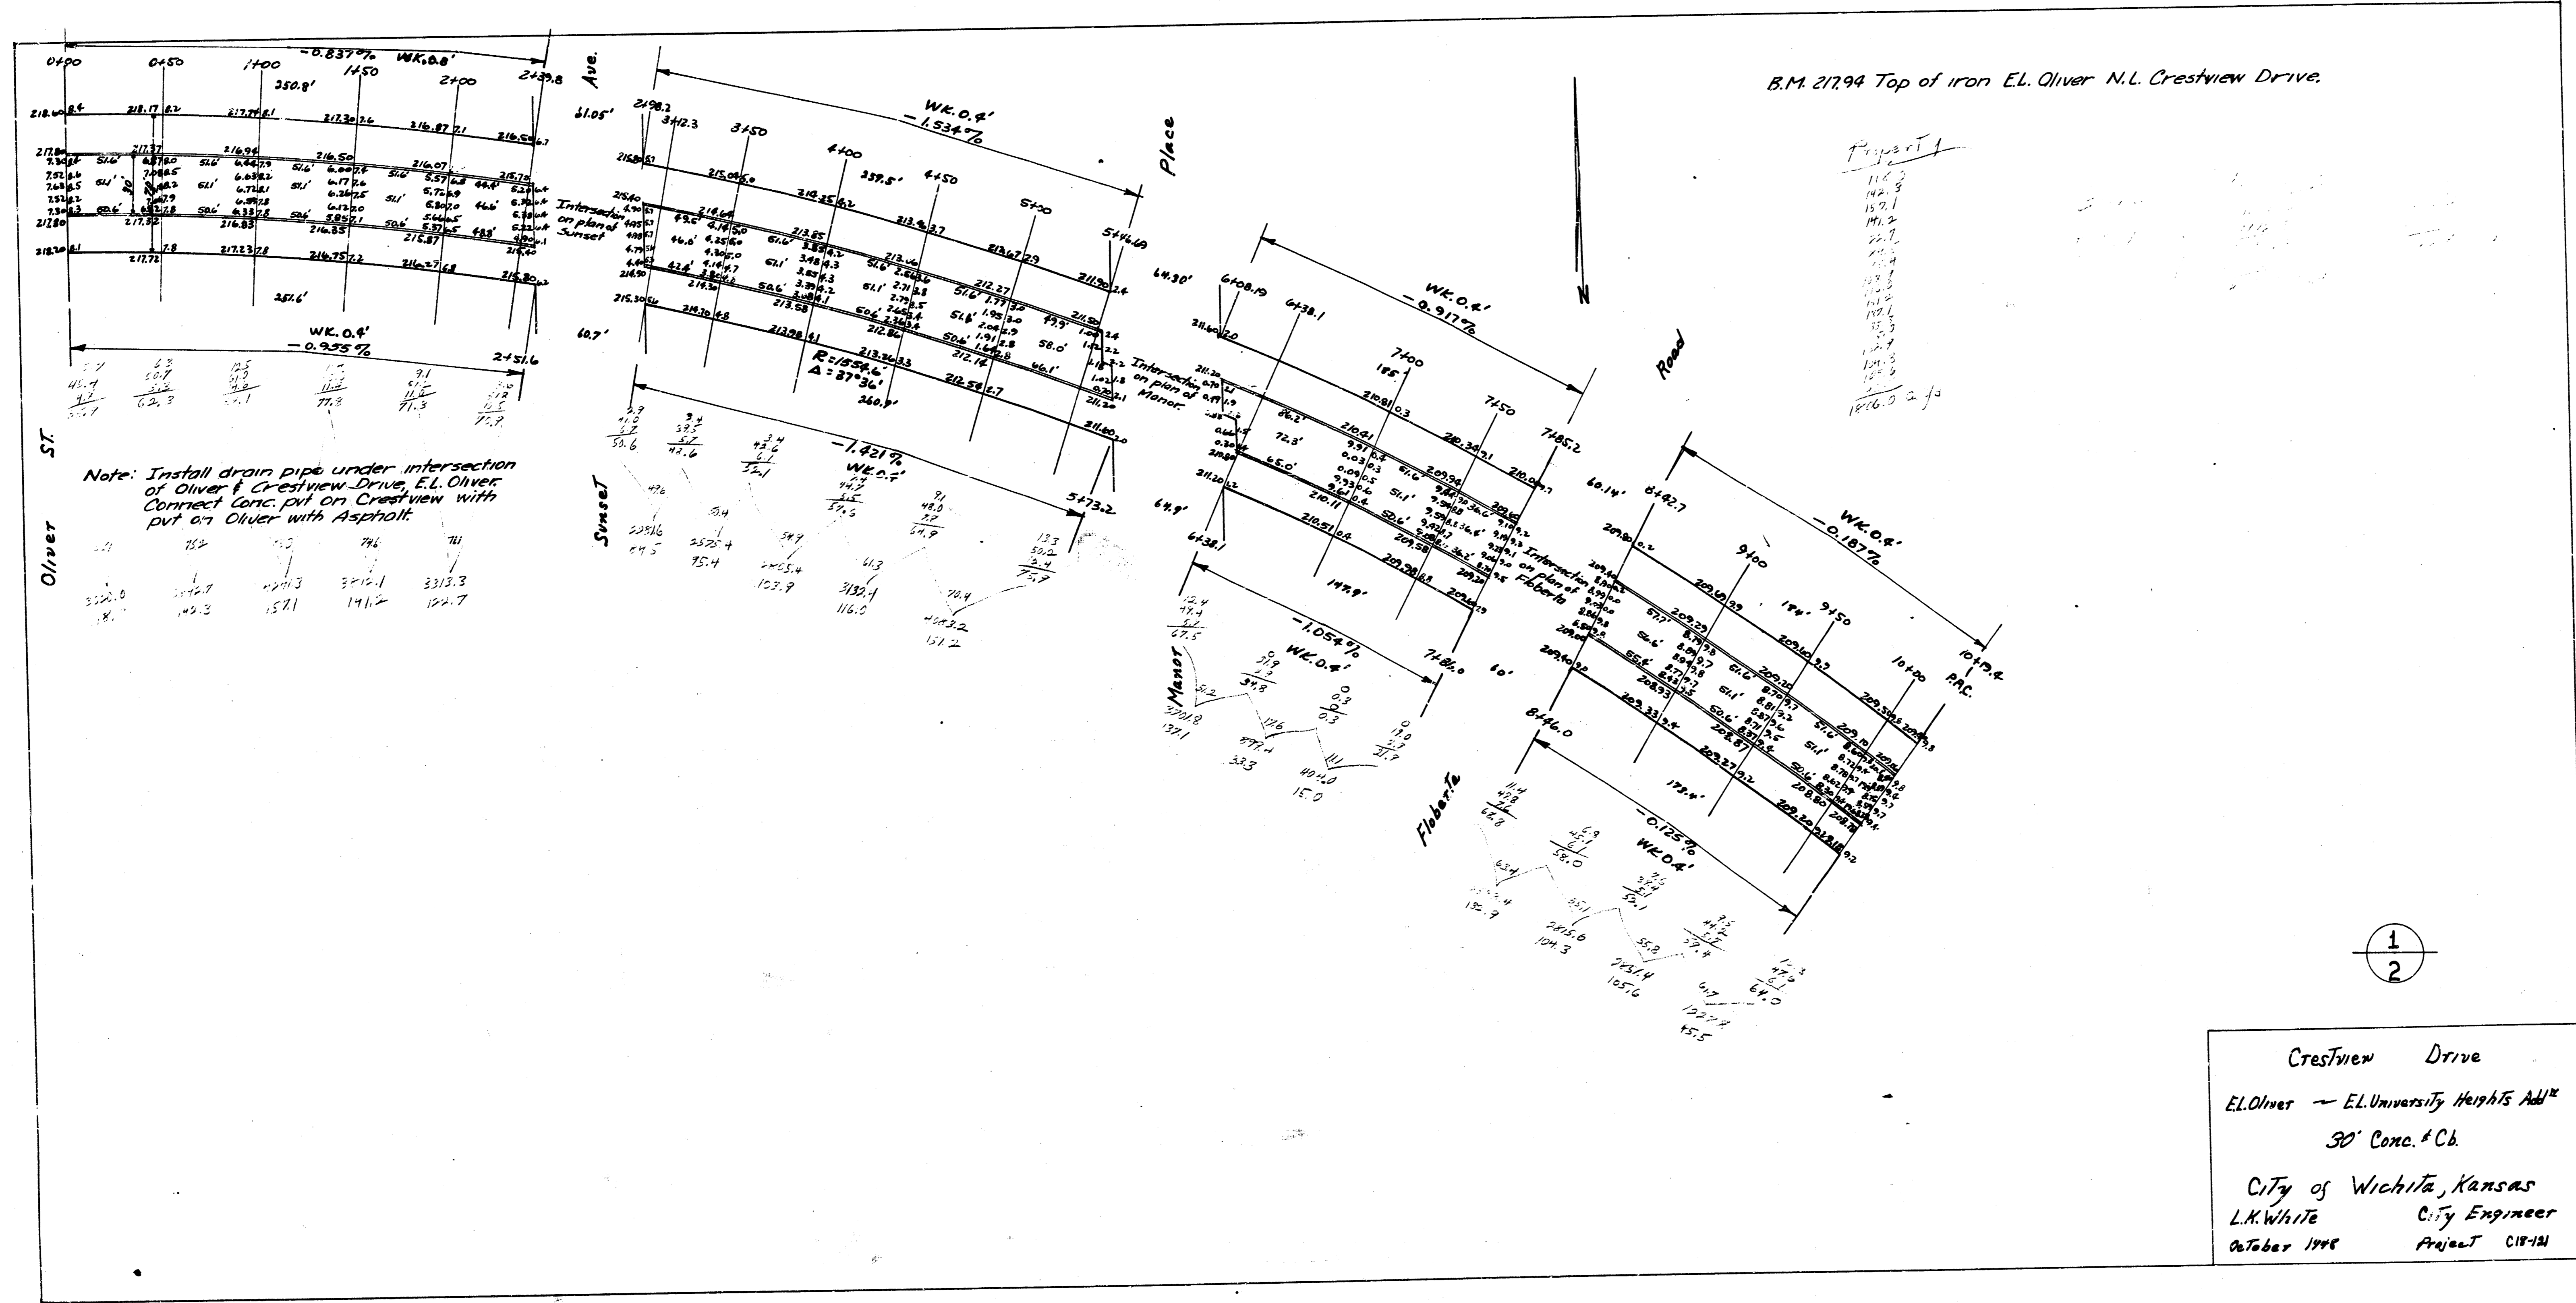

Note: Install drain pipe under intersection of Oliver & Crestview Drive. EL. Oliver Connect Conc. put on Crestview with put on Oliver with Asphalt

71	72	73	74	75
212.0	212.7	213.3	214.1	214.8
15.7	15.3	15.1	14.7	14.7

