
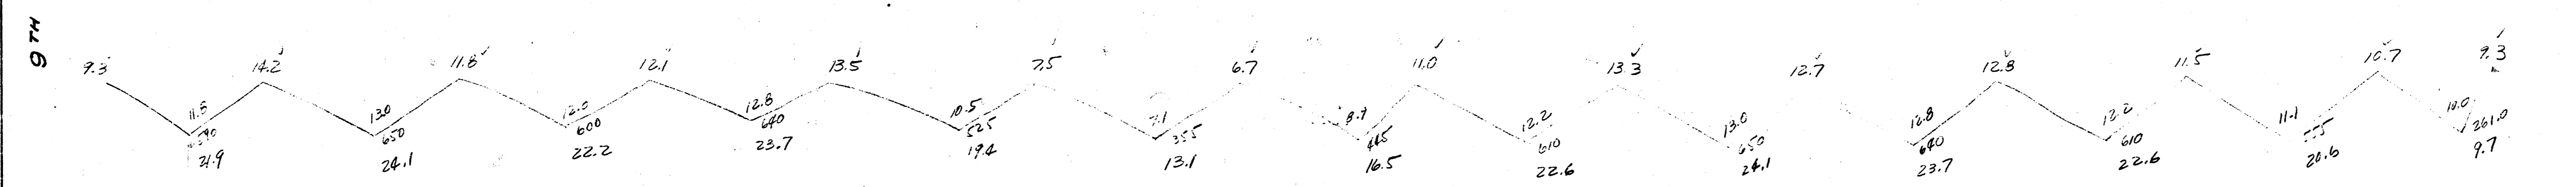
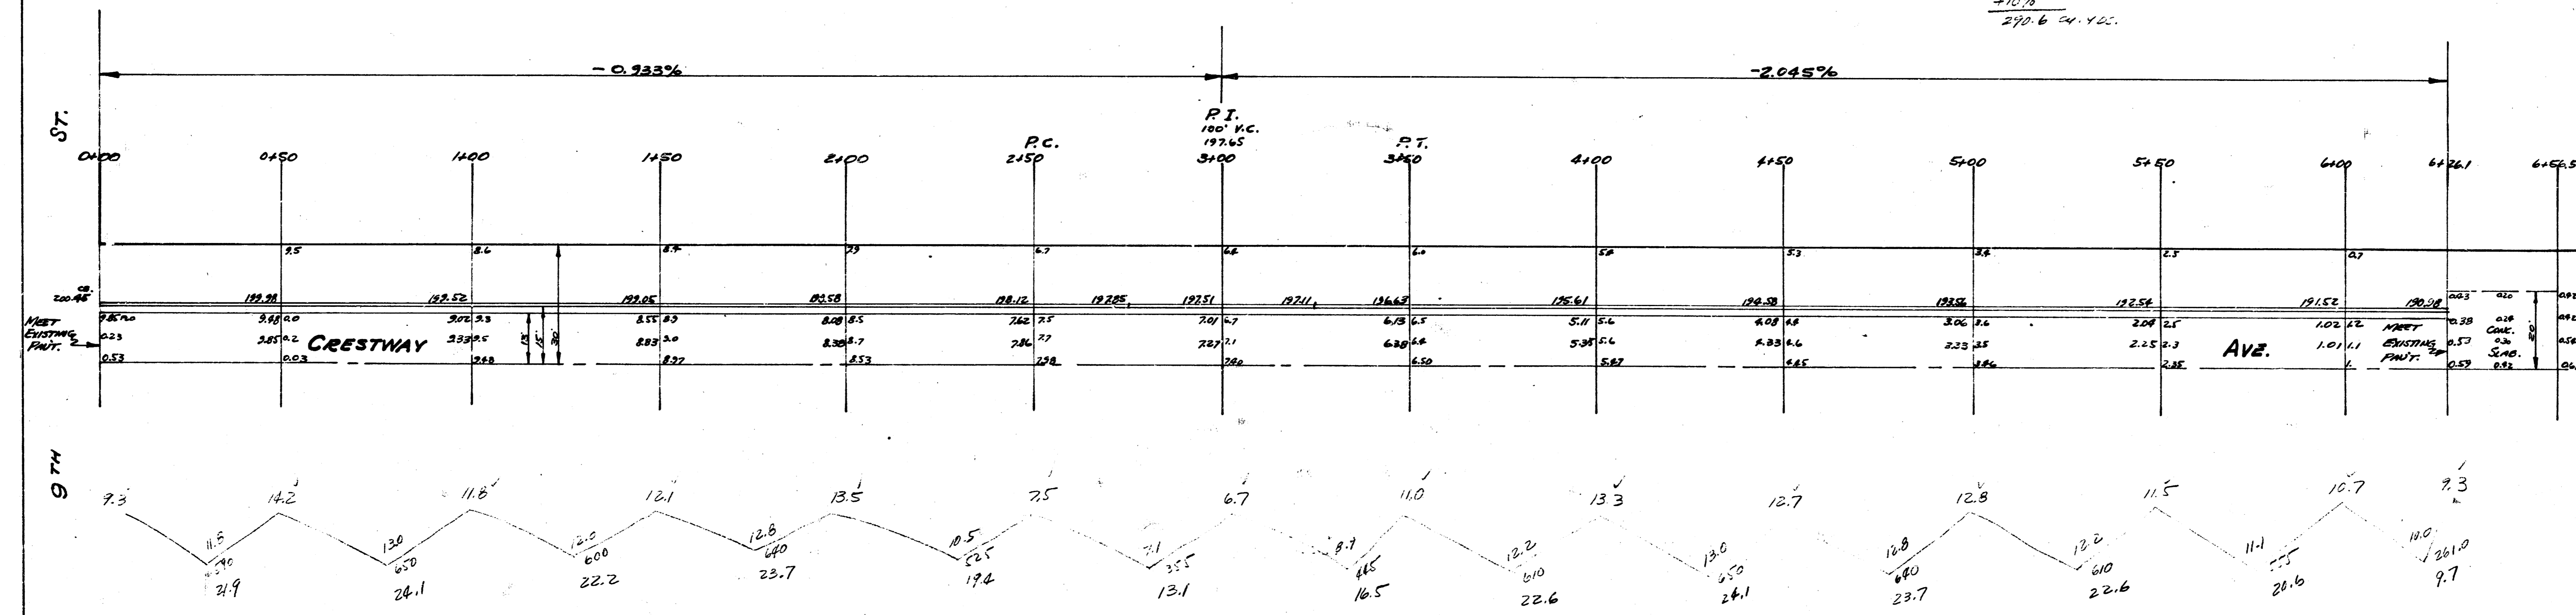


B.M. 201.04 "X" on E. CO. CRESTWAY W.S. of S.L. 9TH ST.

GRAND TOTAL
 Prop. CITY
 270.6
 258.7
 268.0
 272.1
 1025.4 01.405.

B.M. 195.13 S.W. COR. CONC. PARK HO. N.E. COR. 10TH CRESTWAY

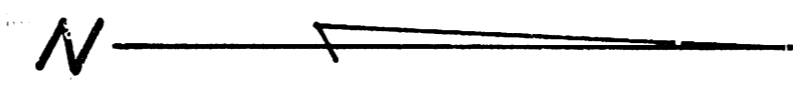


1
4




CRESTWAY AVE. W 1/2
 N.L. 9TH TO S.L. 13TH
 13-2-15 A.C.
 CITY OF WICHITA, KANSAS
 L. K. WHITE CITY ENGINEER
 SEPT. 1950 PROJ. C.10-159

B.M. 19513 S.W. Cor. Conv. Pouch Ho. N.E. Cor. 10th & Crestway

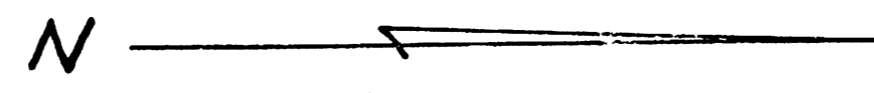


200' C-10
 15.1
 12.7
 27.0
 26.2
 25.4
 22.2
 18.1
 14.1
 10.2
 12.8
 12.2
 12.0
 11.1
 235.2
 +10 1/2
 258.7 CH. 703.

B.M. 19749 S.W. Cor. Conv. Ho. Front No. #1158 Crestway

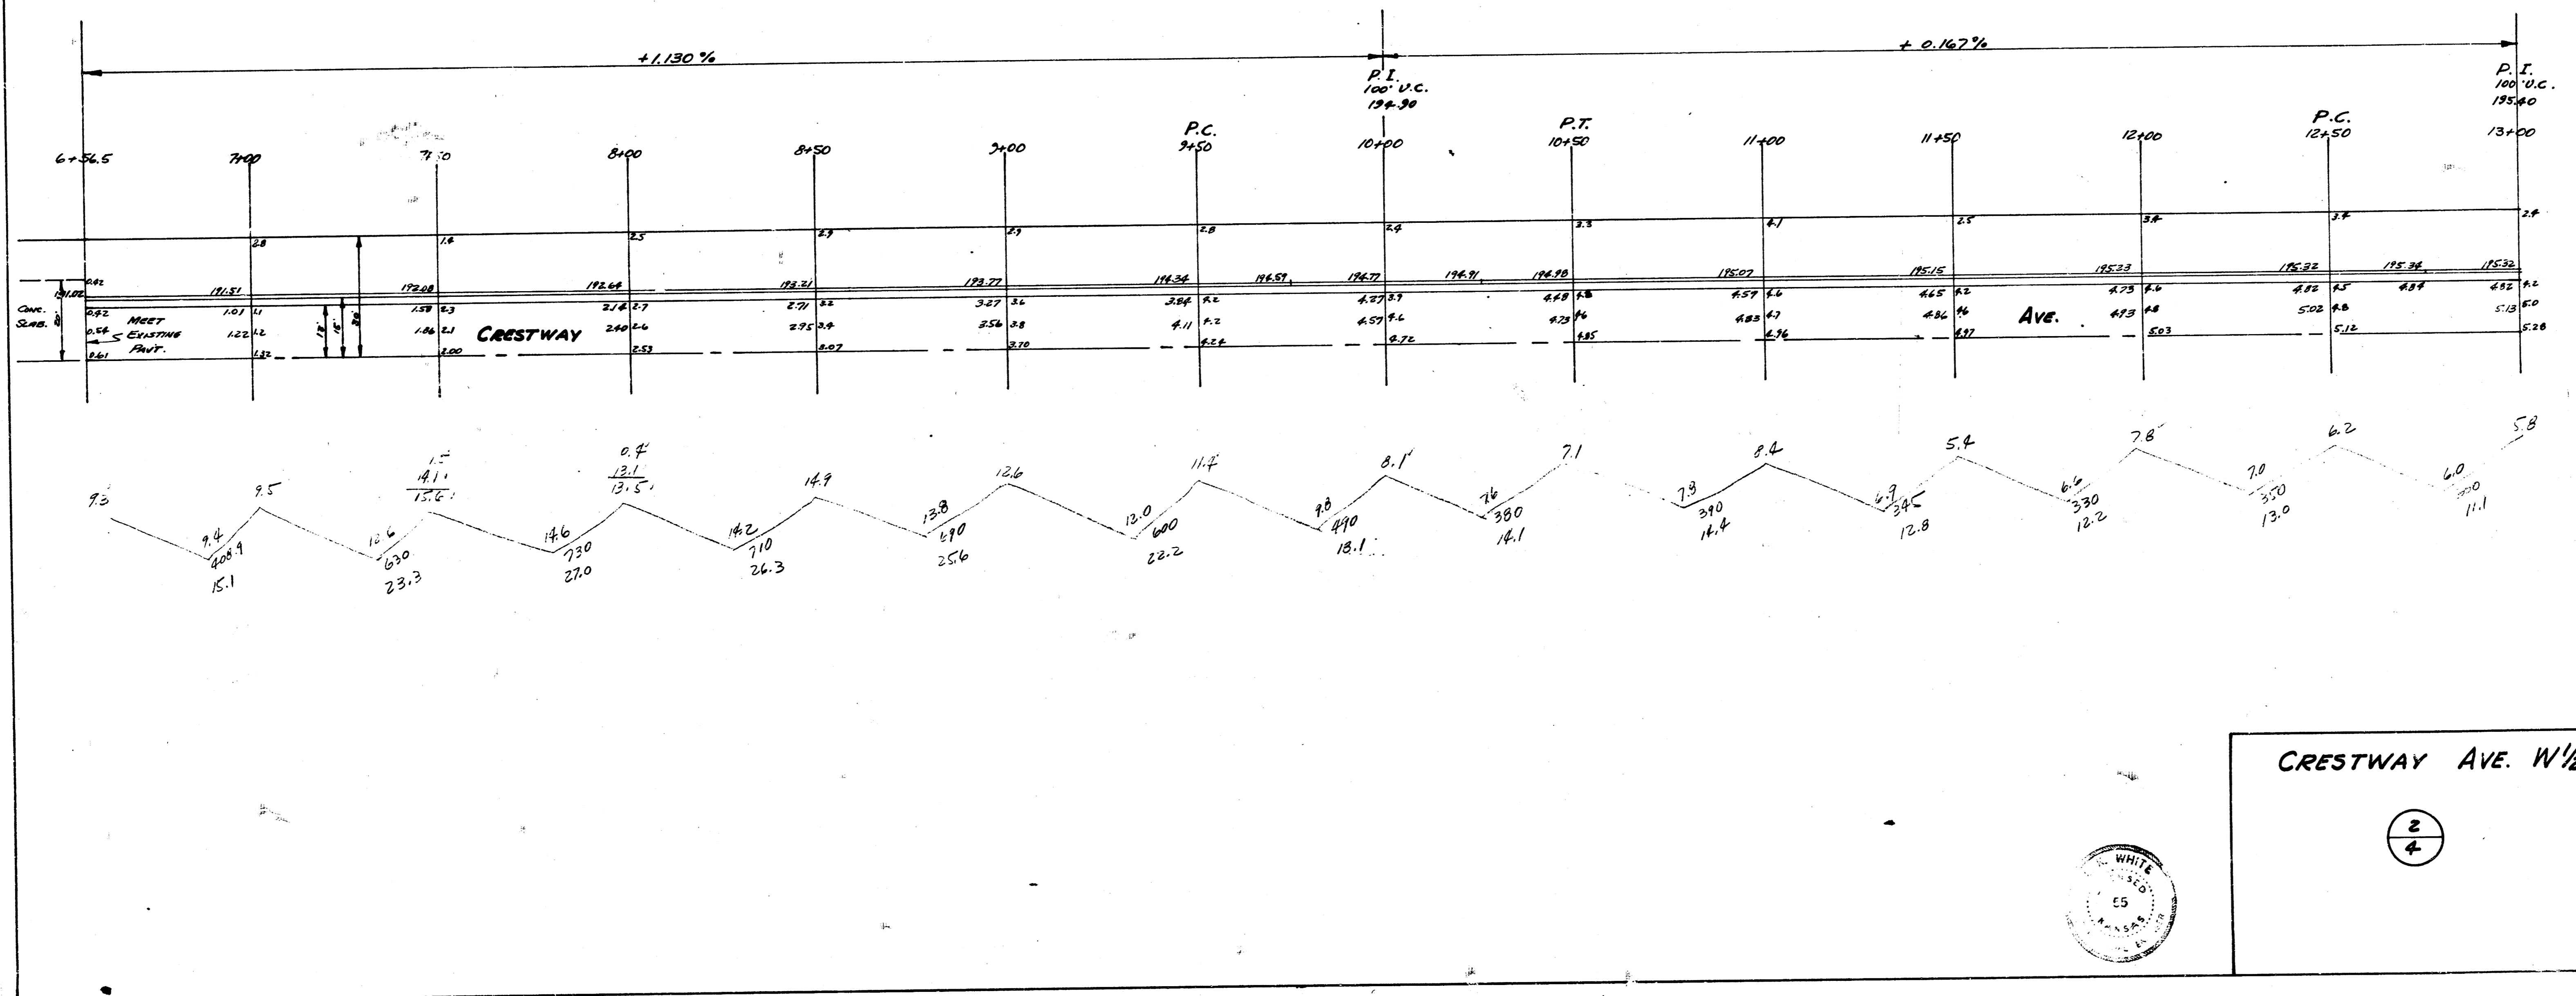


CRESTWAY AVE. W 1/2

2/4

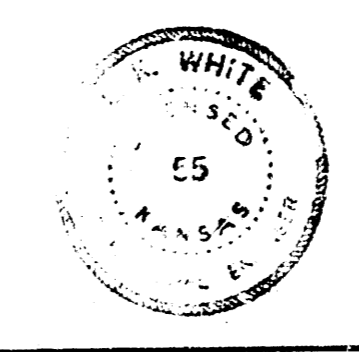


B.M. 197.89 S.W. COR. CONC. MK. FRONT No. 115B CRESTWAY

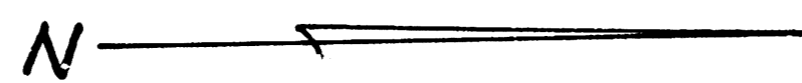




B.M. 197.08 S.W. Cor. Conc. Paved Ho. NE. Cor. 12TH & CRESTWAY

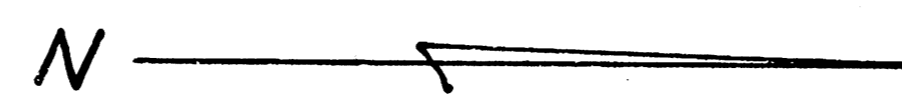




PROP. CITY
 71
 13.0
 12.4
 17.4
 15.6
 15.9
 17.0
 12.8
 15.6
 12.0
 17.2
 16.3
 192.8
 +10.16
 212.7 CU-YDS.

B.M. 196.66 S.W. Cor. Conc. Wk. Front Ho. S.E. Cor. 13TH & CRESTWAY

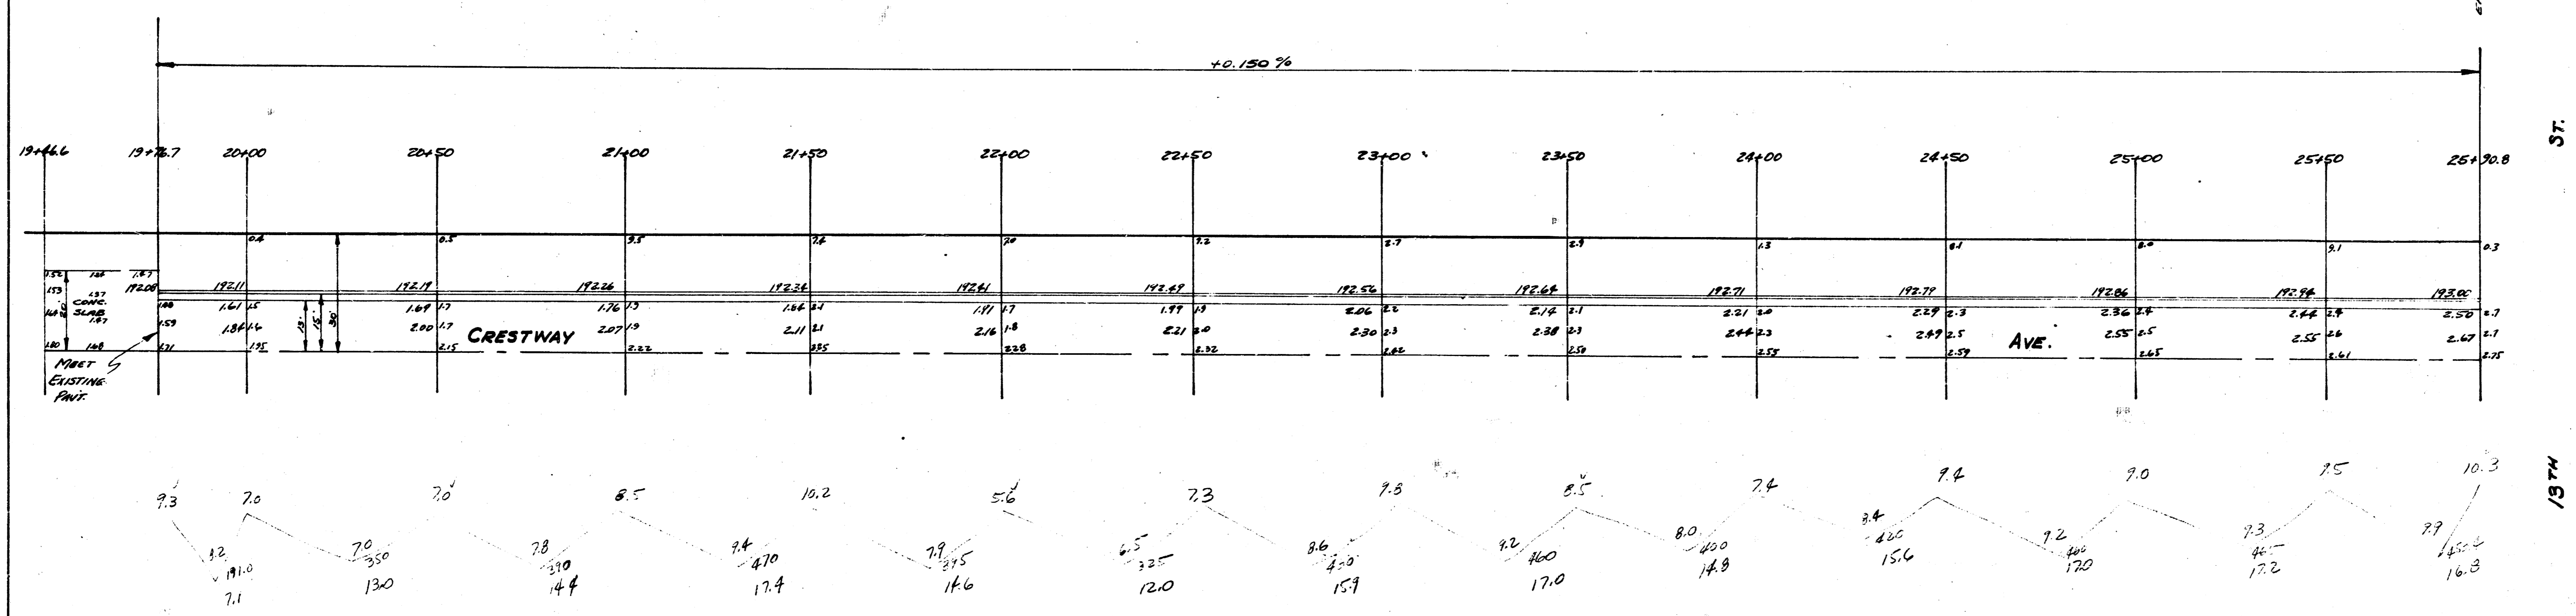

CRESTWAY AVE. W 1/2

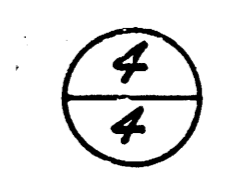

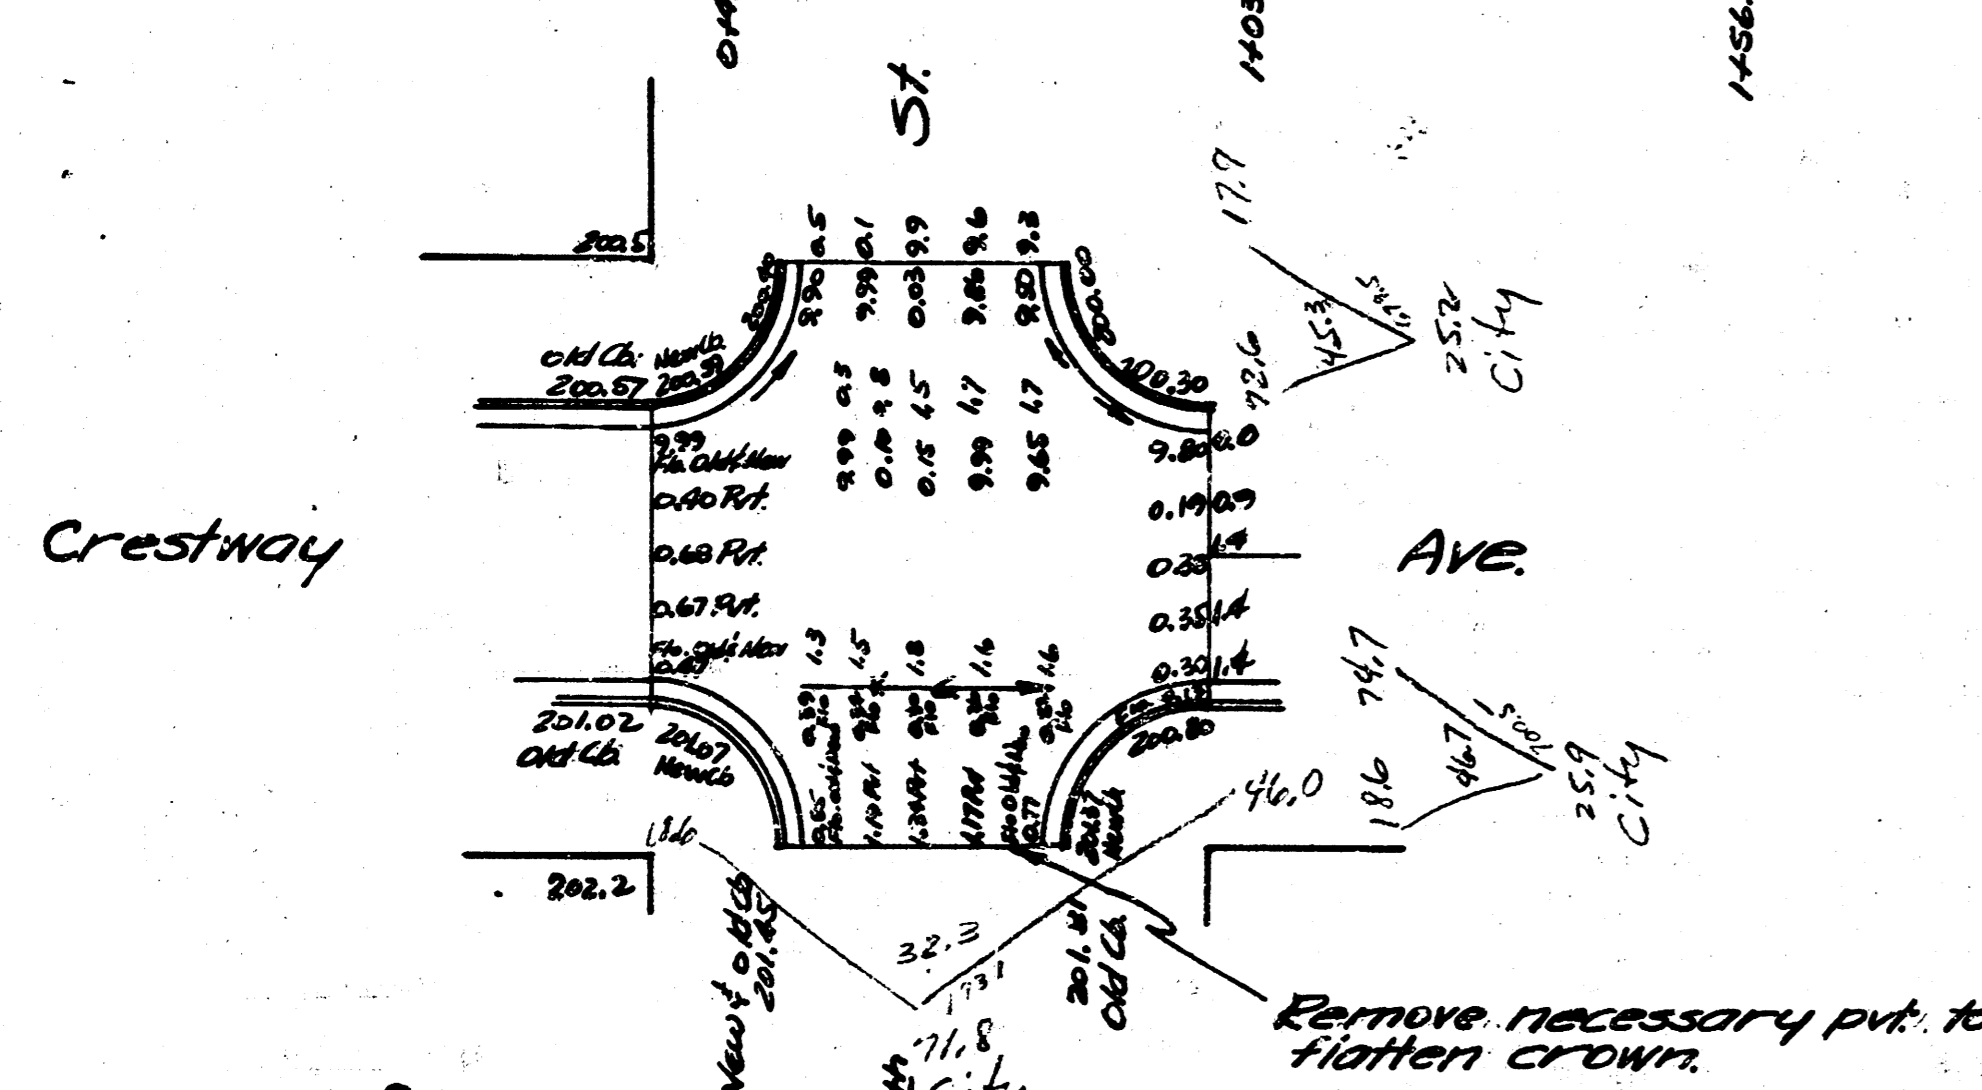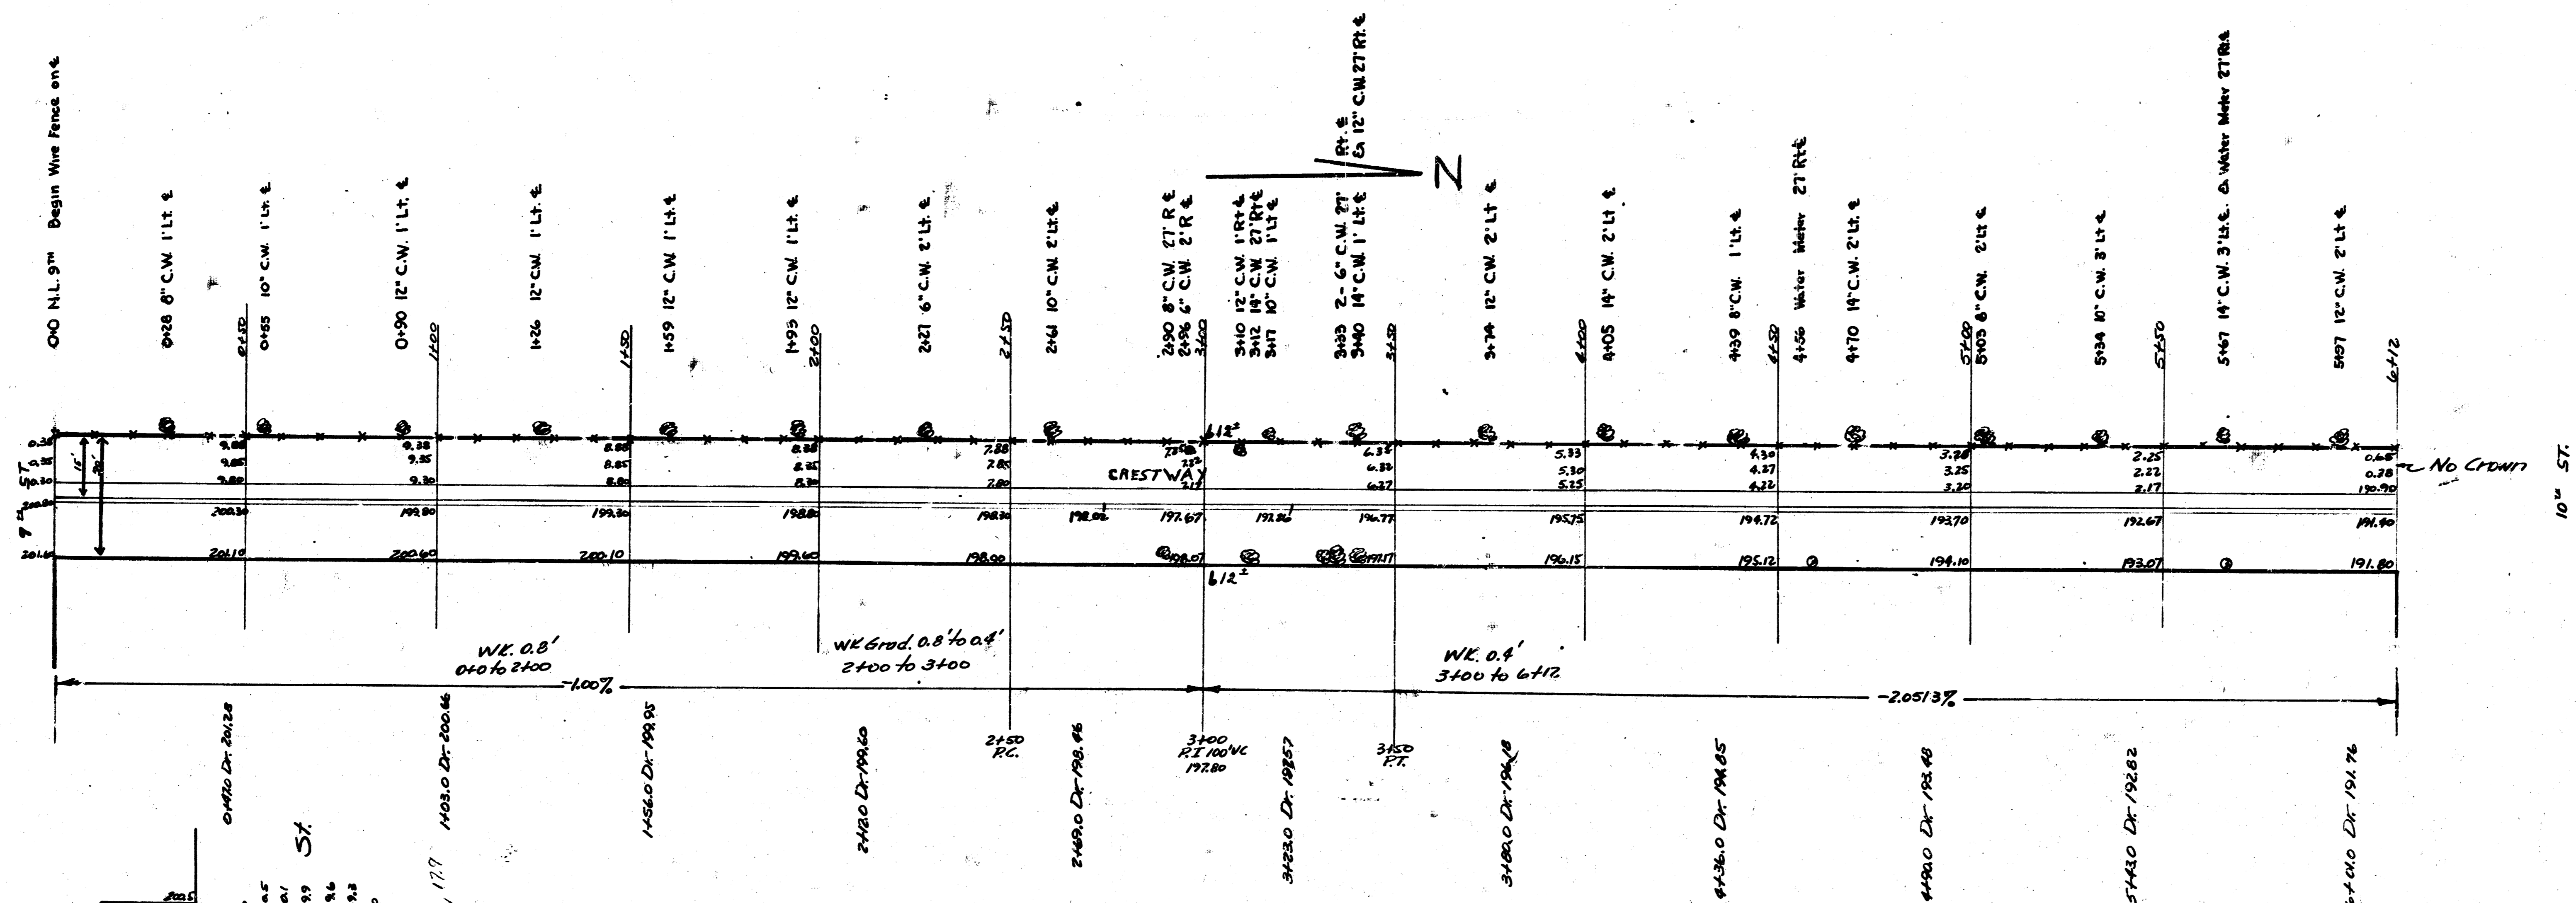


43druess
CRESTWAY-E.E.
 N.L. 9th S.L. 10th
 AC. 12-2-15
 City of Wichita, Kansas
 L.K. White City Engineer
 September 1897



Small faces 12
 Large faces 11

10" ST.

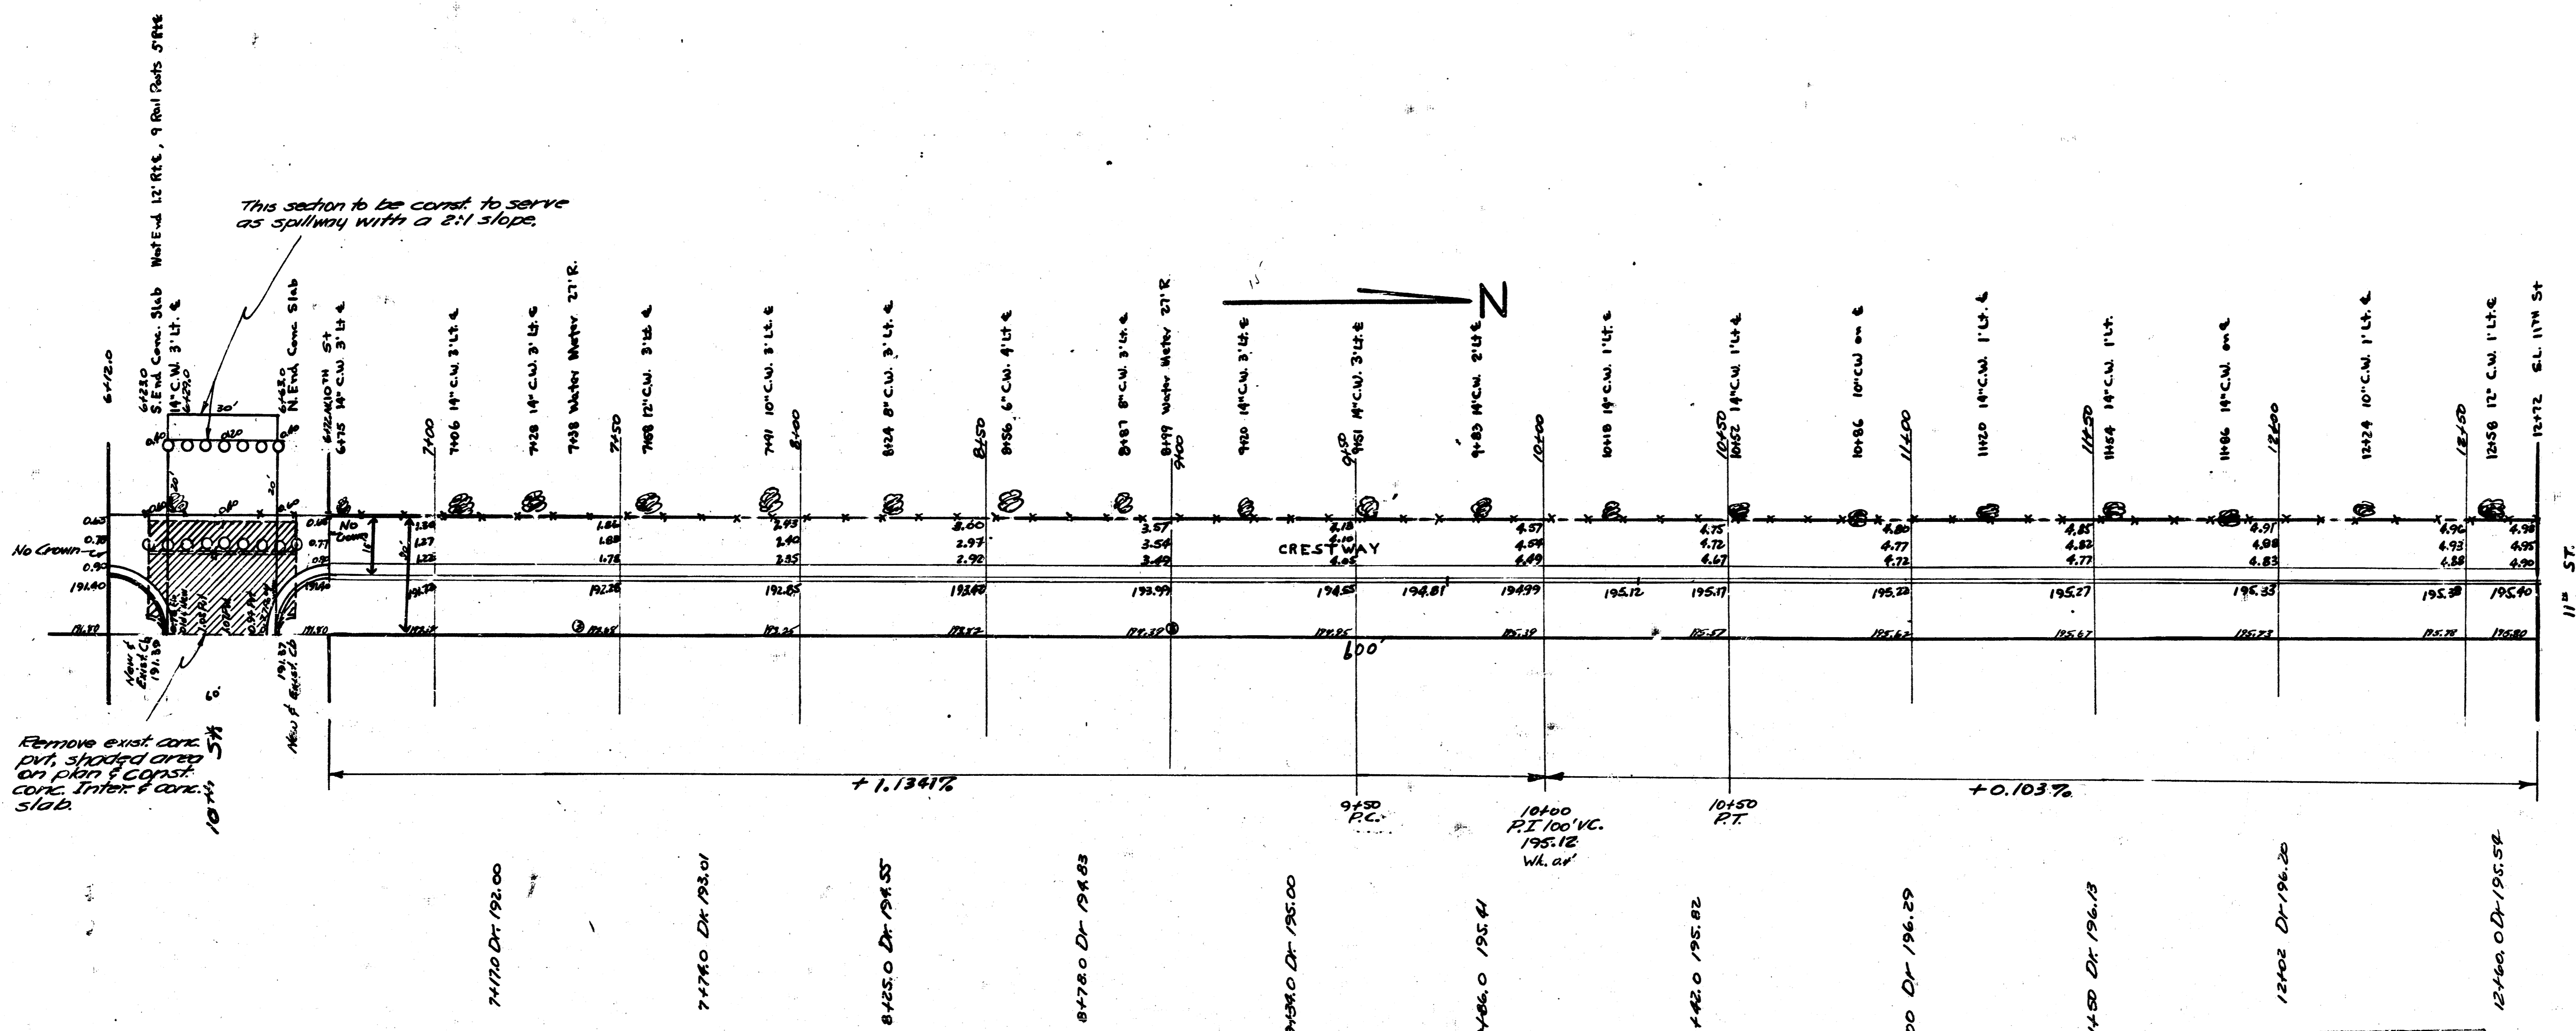

CRESTWAY E-X
 SL 10" SL 11"
 AC 13-2-4
 City of Wichita, Kansas
 L.K. White City Engineer
 September 1997

