
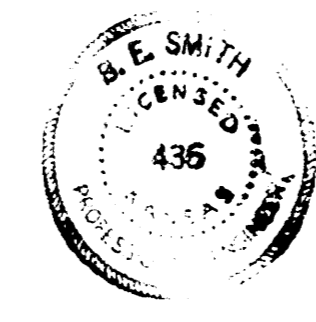


B.M. R.R. SPIKE N. FACE 24" HACKBERRY TREE 9' SO. OF S.R.L. @ STA 0+95 ELEV. 95.35

NOTE:
STA ON 6' OFFSET FROM N.C.B.


DATA FOR CURVE BET. STA 0+0 & STA 1+03.02					
STA ON 6' OFFSET FROM N.C.B. R = 361.25 & Δ = 16° 21'					
STA.	ARC LENGTH	CHORD LENGTH	CHORD LENGTH	DIRECTION	TOTAL ANGLE
	6' OFFSET N.C.B.	6' OFFSET N.C.B.	6' OFFSET S.C.B.	ANGLE	DEFLECTION
0+0					
0+25	25'	25.00'	22.09'	1° 58' 57"	1° 58' 57"
0+50	25'	25.00'	22.09'	1° 58' 57"	5° 57' 54"
0+75	25'	25.00'	22.09'	1° 58' 57"	11° 54' 51"
1+0	5.2'	5.20'	4.62'	1° 58' 57"	17° 52' 48"
1+03.02	20.8'	20.80'	18.7'	0° 14' 22"	8° 10' 10"

Surveyed by
 Plan
 City of Wichita
 1/23/54

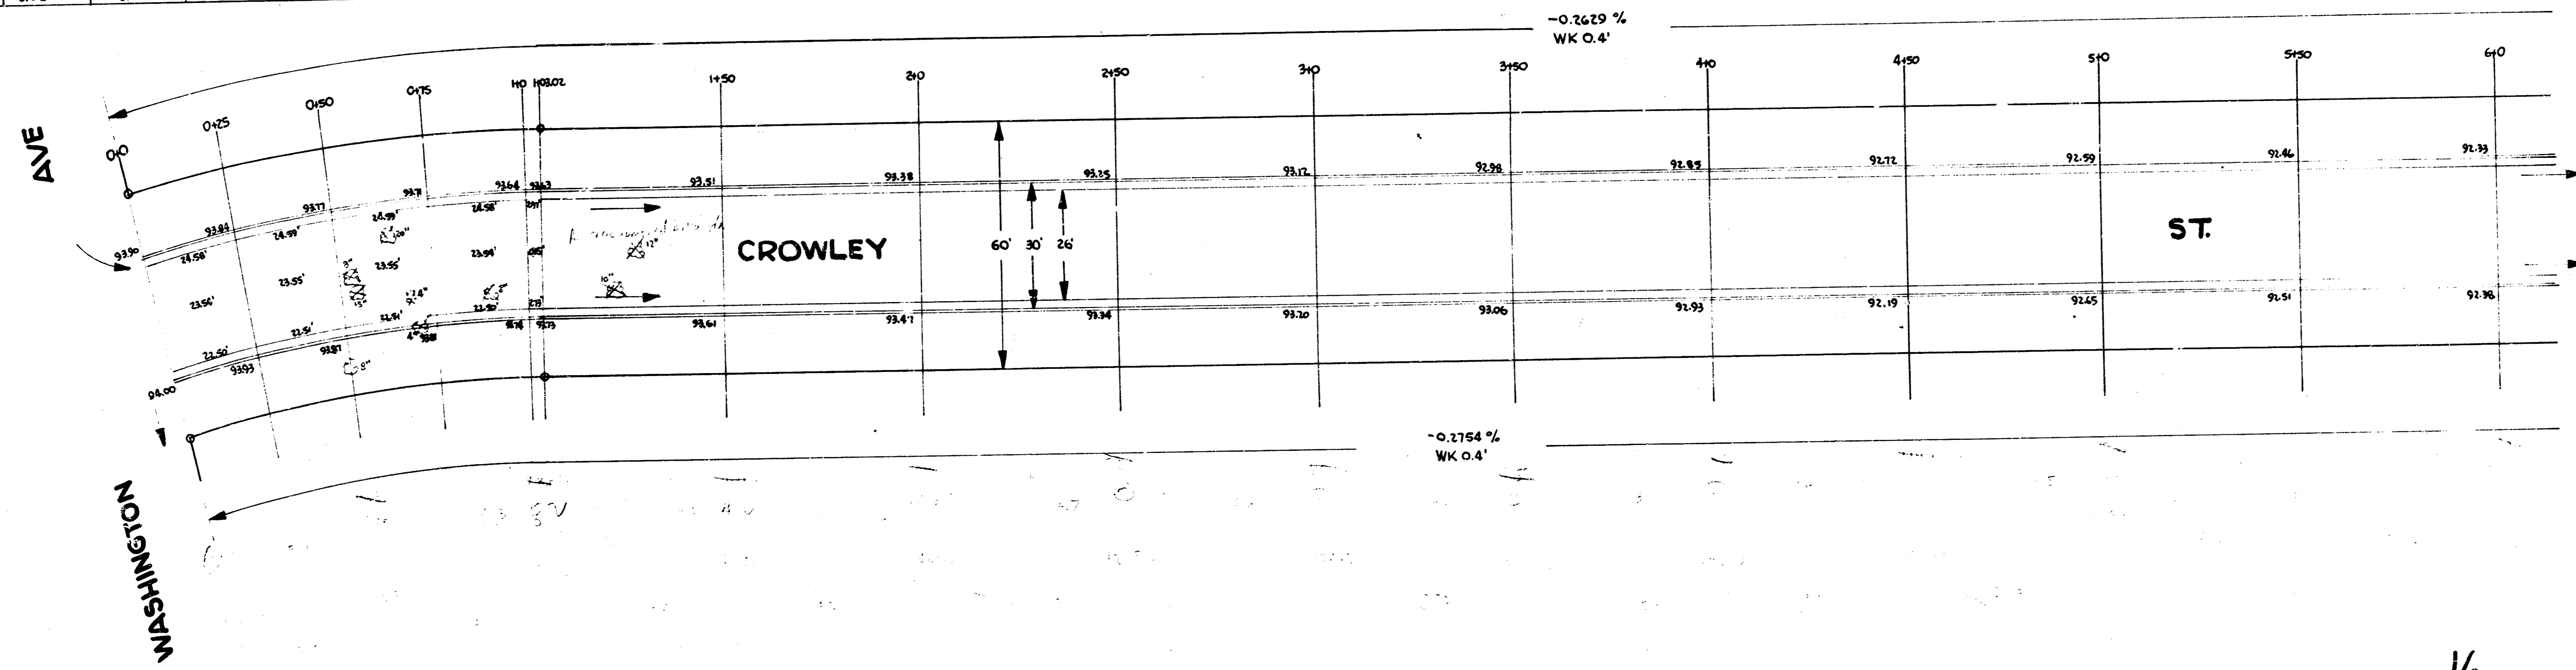

1/8

CROWLEY ST.
 E.L. WASHINGTON TO W.L. HYDRAULIC
26-2-30 ASPH. CONC.
CITY OF WICHITA, KANSAS
 B.E. SMITH CITY ENGINEER
 MARCH 1954 PROJ. NO. C13-268

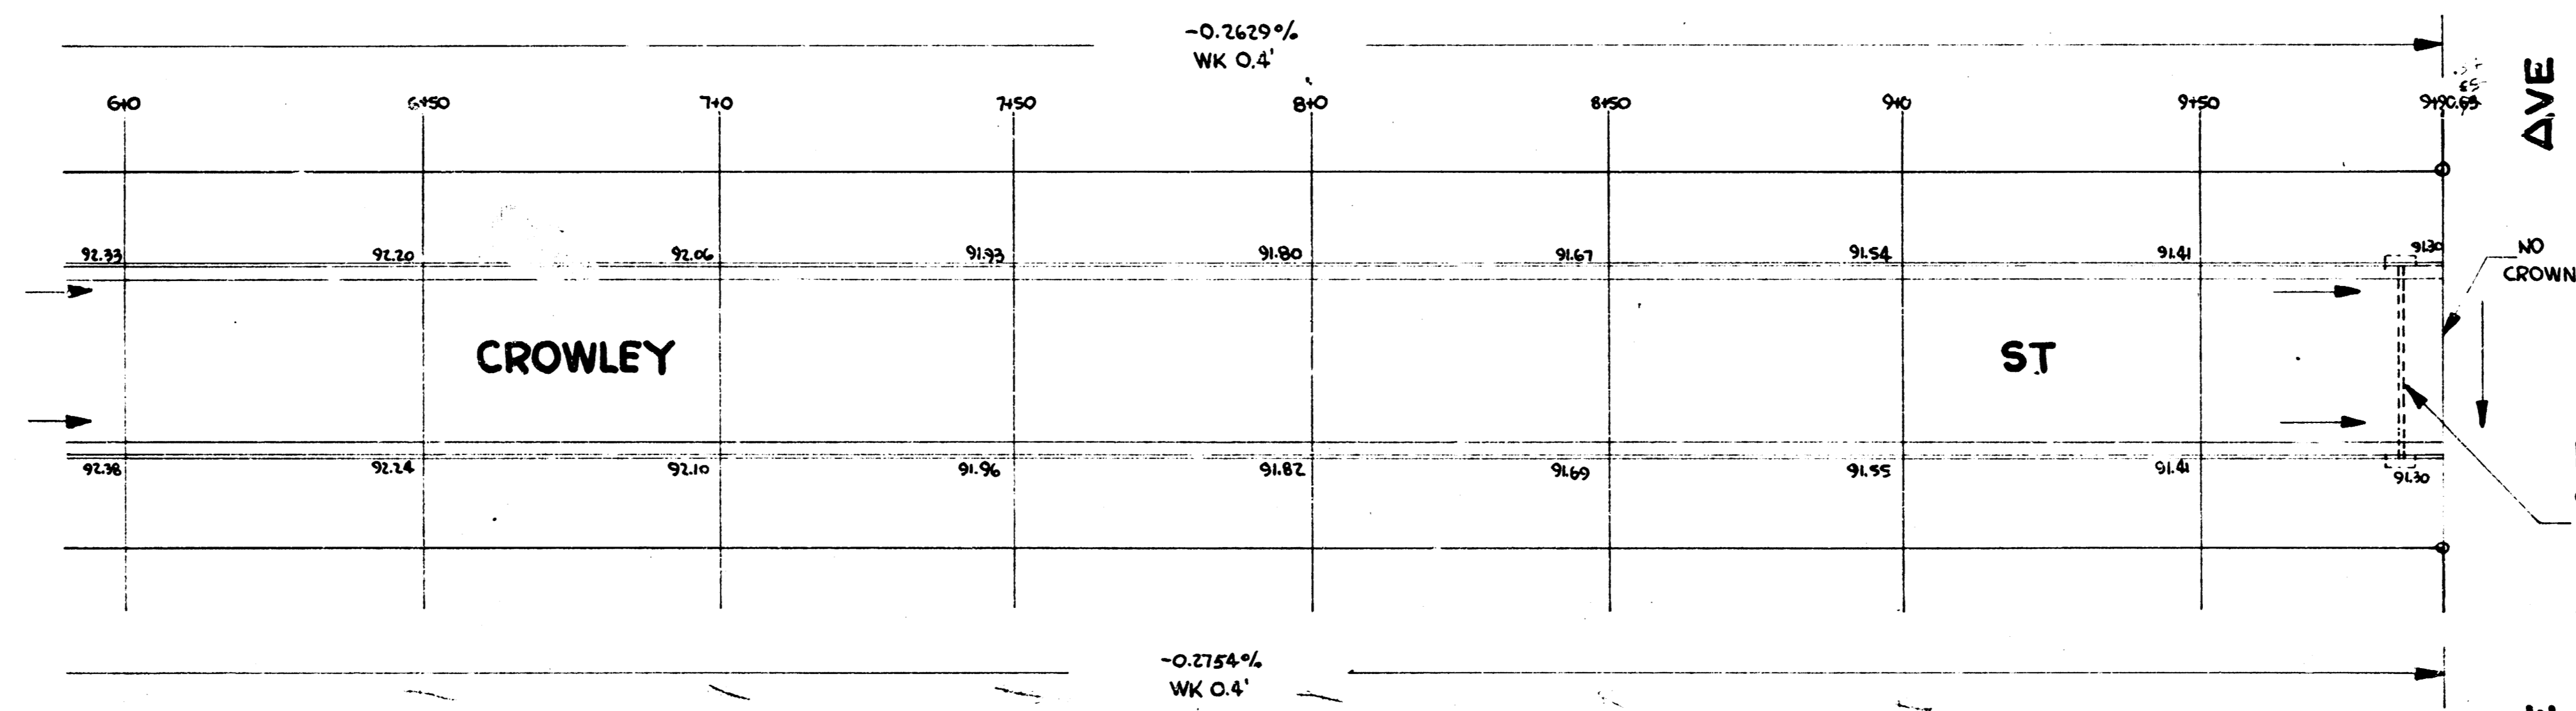

NOTE:
 C.B.S. & R.C.P. TO
 BE CONSTR WITH
 PROPOSED S.W.S.
 DO NOT CONSTR
 UNTIL C.B.S. &
 LEADS ARE INSTALLED.


PATTIE AVE


2/8

CROWLEY ST
PROJ. NO. C13-266

B.M. SE COR. PO HOS ON NE COR. PATTIE & CROWLEY ELEV. 94.22

B.M. SE COR. CONC. PO 5TH HOS E. OF VICTORIA & NS. OF CROWLEY ELEV. 95.11

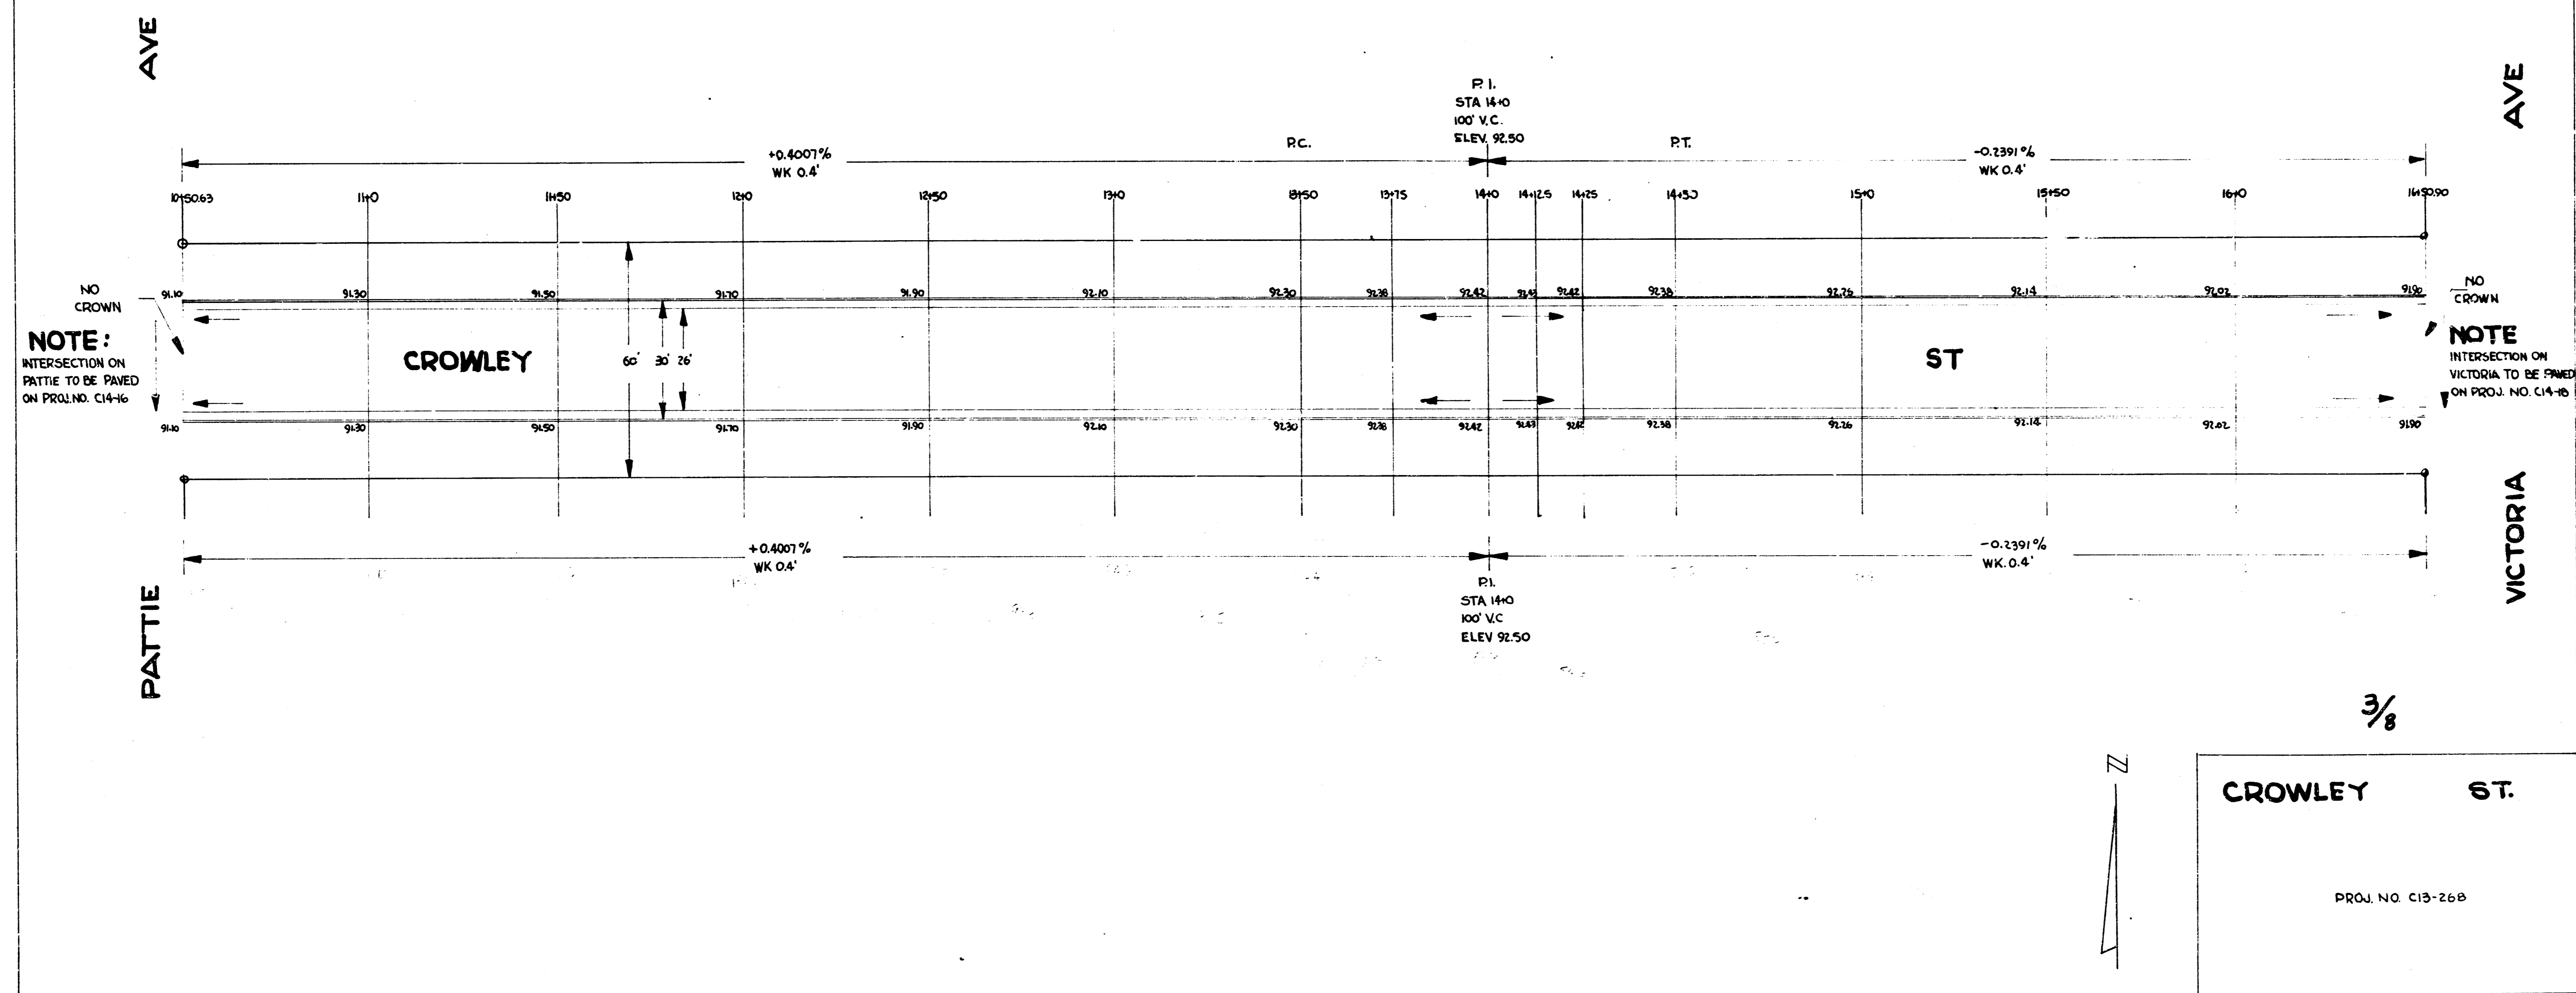

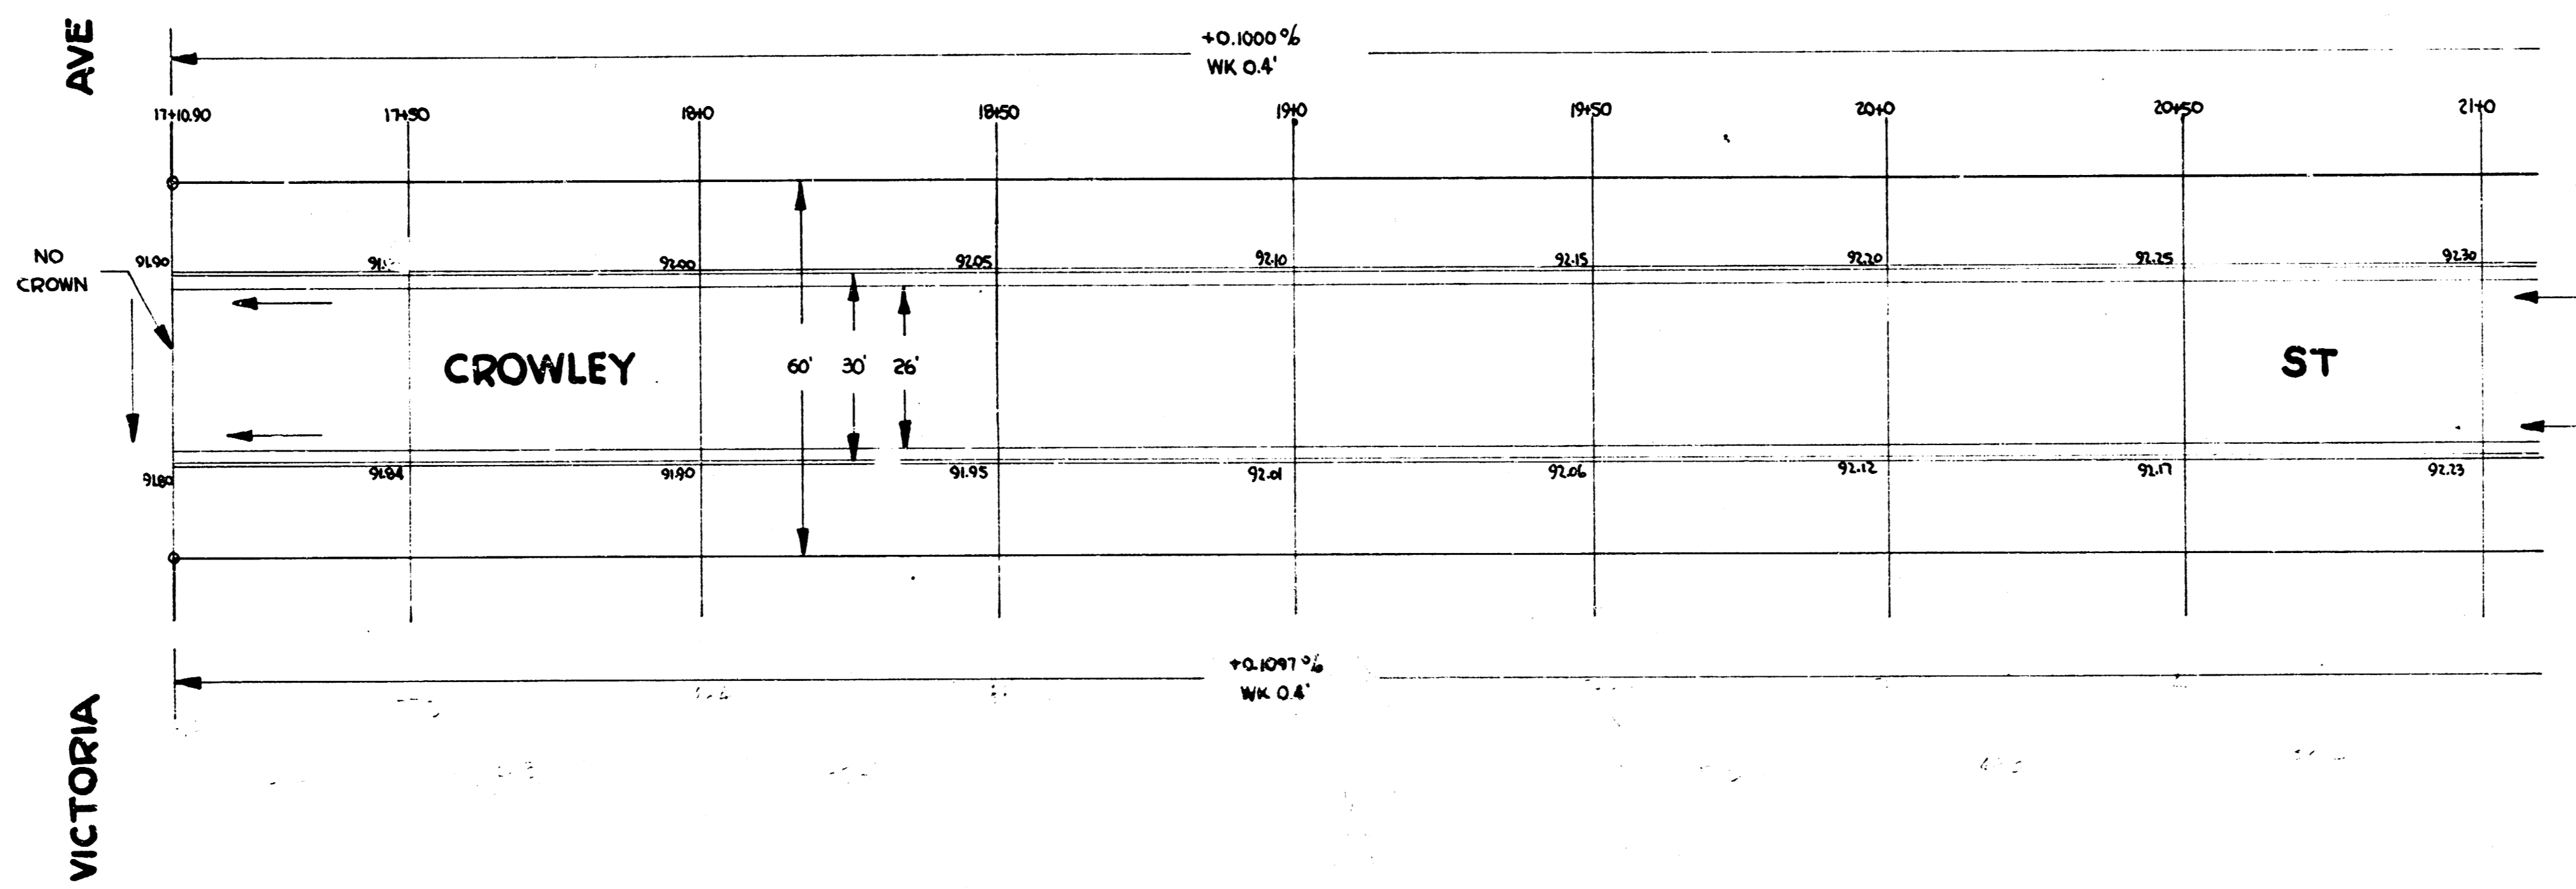


4/8



CROWLEY ST
 PROJ. NO. C13-268

B.M. 'X' ON E. CB. GREENWOOD & N.L. GARDEN PARK ADDN ELEV. 94.54

B.M. BOLT ON N. FACE LARGE P.P. E. OF HYDRAULIC & SO. OF L. CROWLEY ELEV. 95.75

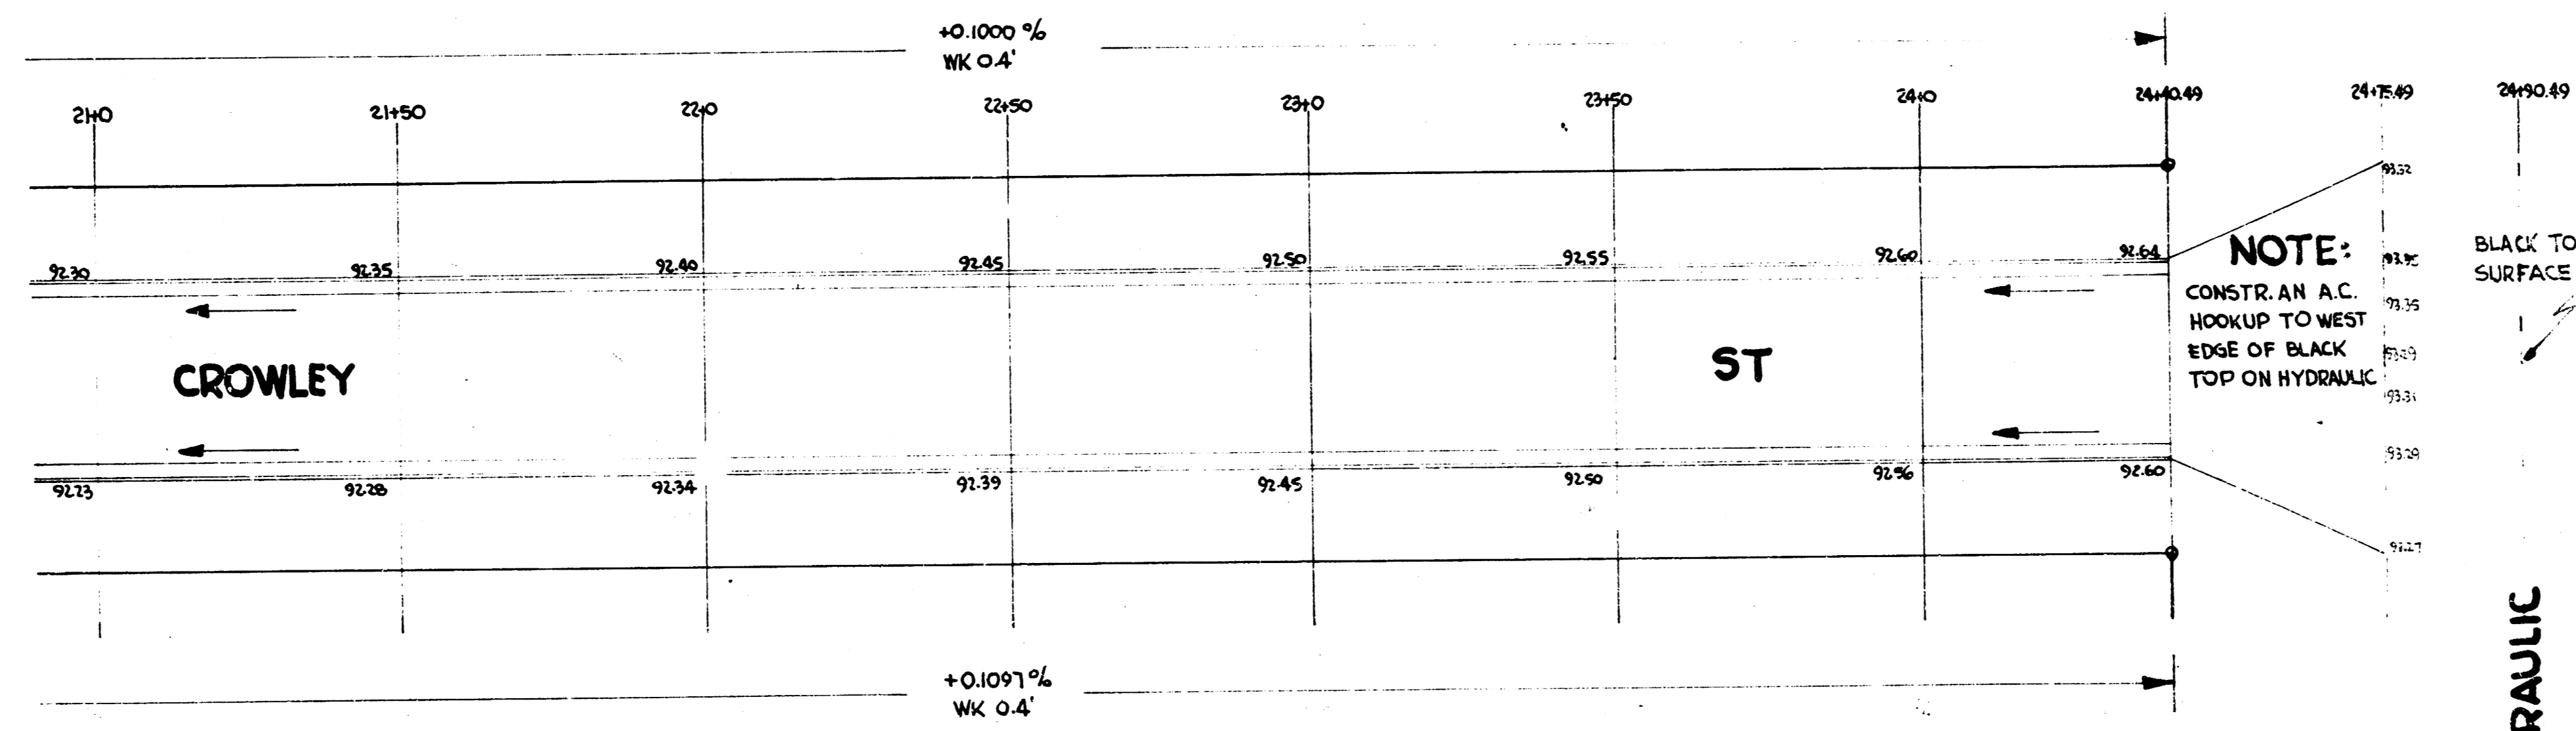

5/8

CROWLEY ST

PROJ. NO. C13-268