


B.M. 113 1/2 N.W. corner conc. Slab. W. side House. S.E. corner UNIVERSITY CHASE.

N
SCALE 1"=80'

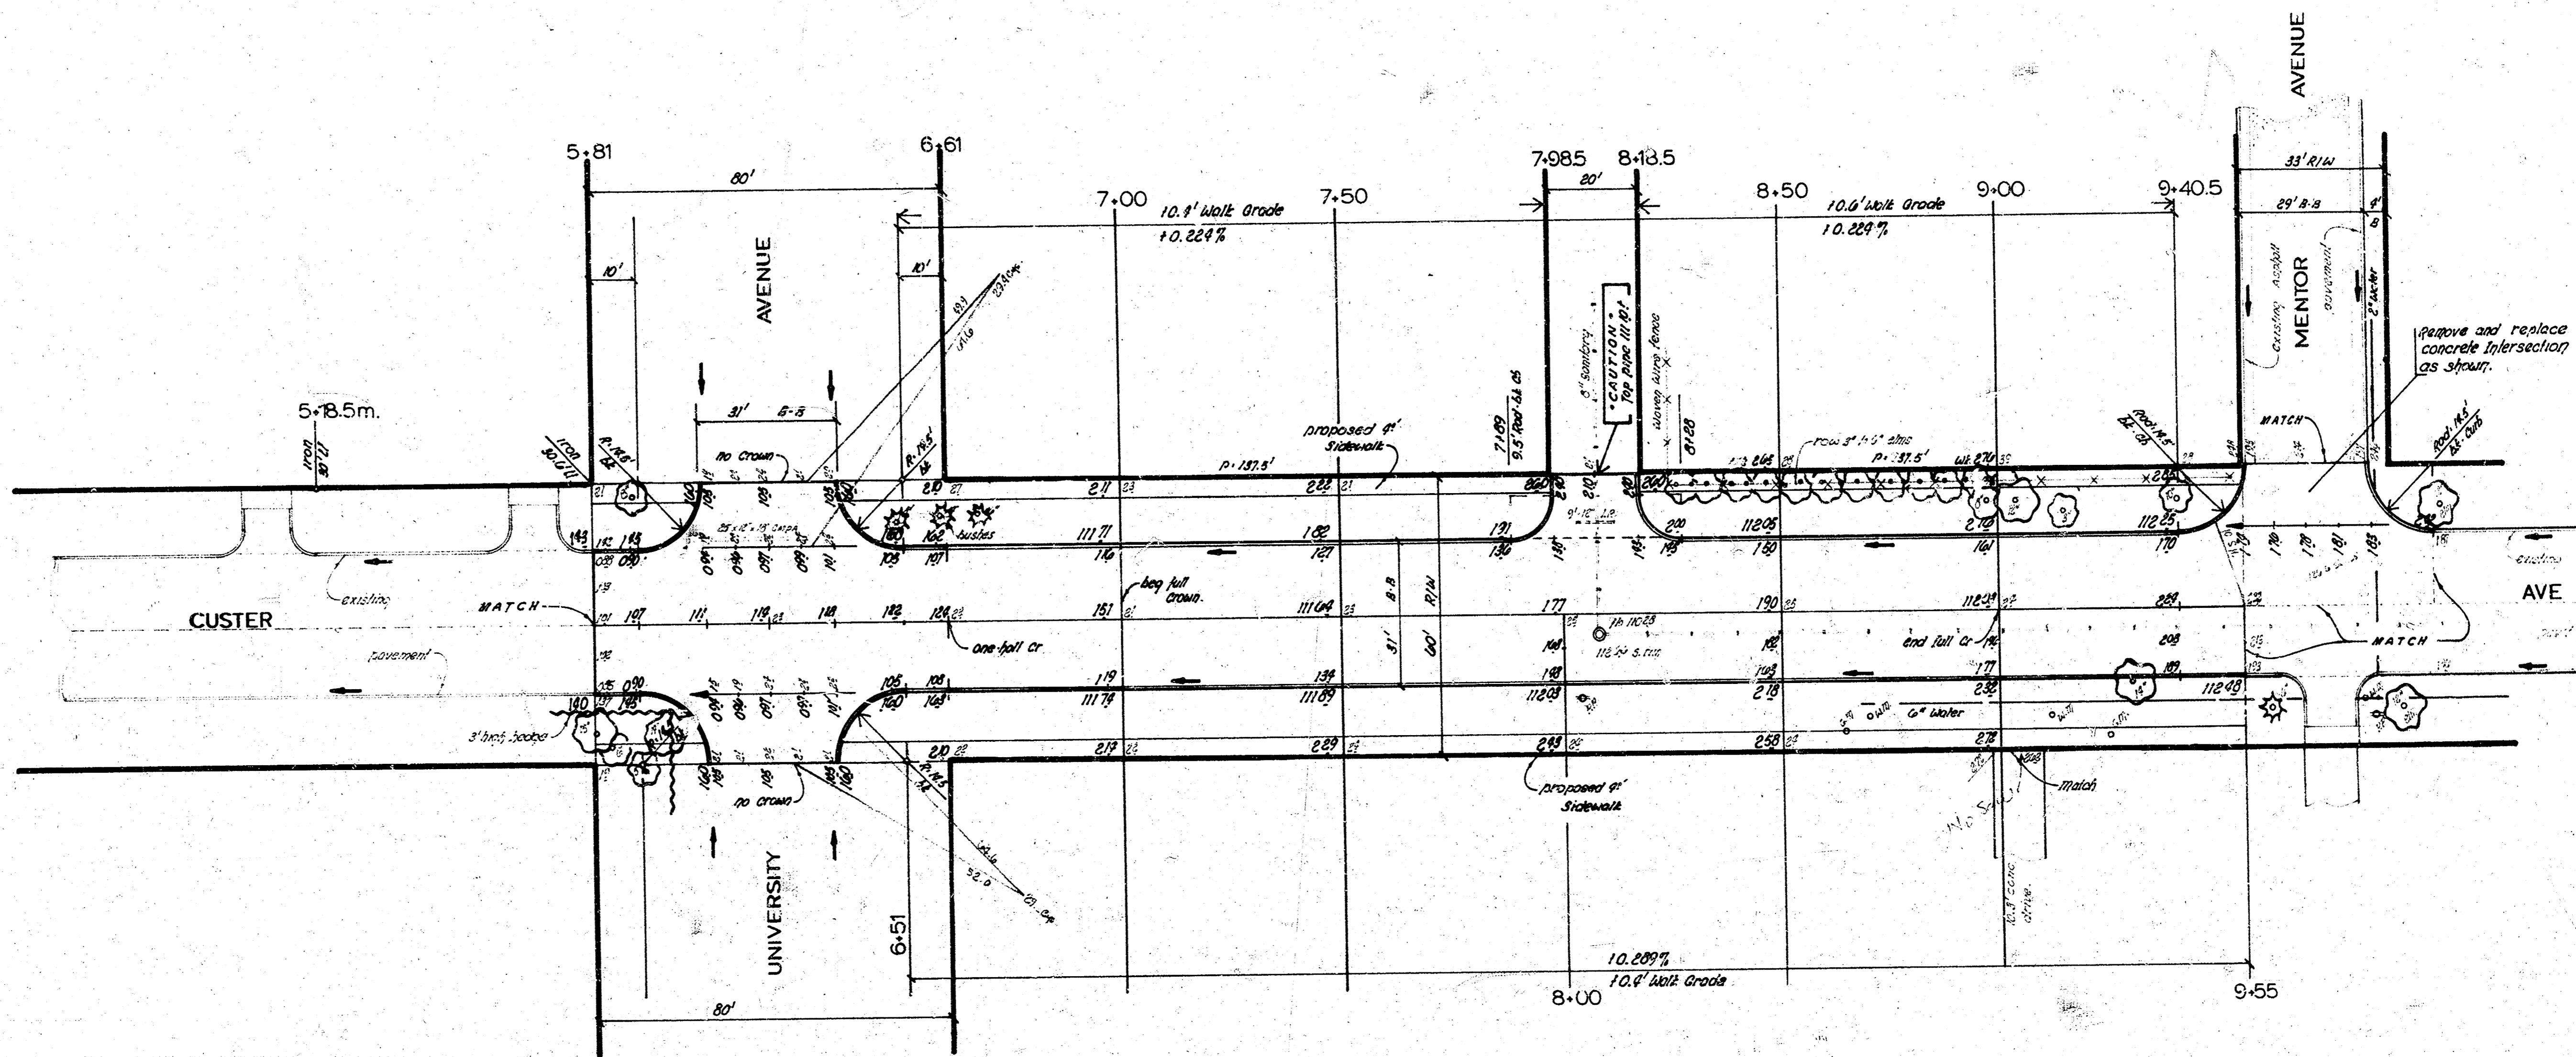

Survey District
Plan sheet
Checked
Checked


EARTHWORK

Property	City
369.6 cu yds	203.6 cu yds
189.37.0	106.22.9
404.6 cu yds	289.0 cu yds

NOTE: Use extreme caution when excavating over 6" sanitary sewer. Existing clay pipe to be replaced with ductile iron pipe. by OTHERS

SIDEWALK
Grade parking and other Right of Way for proposed sidewalk. Compact fill in walk area. Work to be constructed by OTHERS.

CUSTER AVENUE
S.L. University Ave S.L. Mentor Ave.
30'-6" Concrete Curb
CITY OF WICHITA, KANSAS
R.W. LINN CITY ENGINEER
Date MAY 1972 Proj No DAKS571042

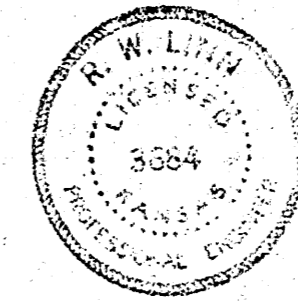

1/2

12-549x
1-61-72