


1942  
 DELLROSE AVE—N.L. 11<sup>TH</sup> St. to S.L. 13<sup>TH</sup> St.  
 26-2-30—S.A.B.B.

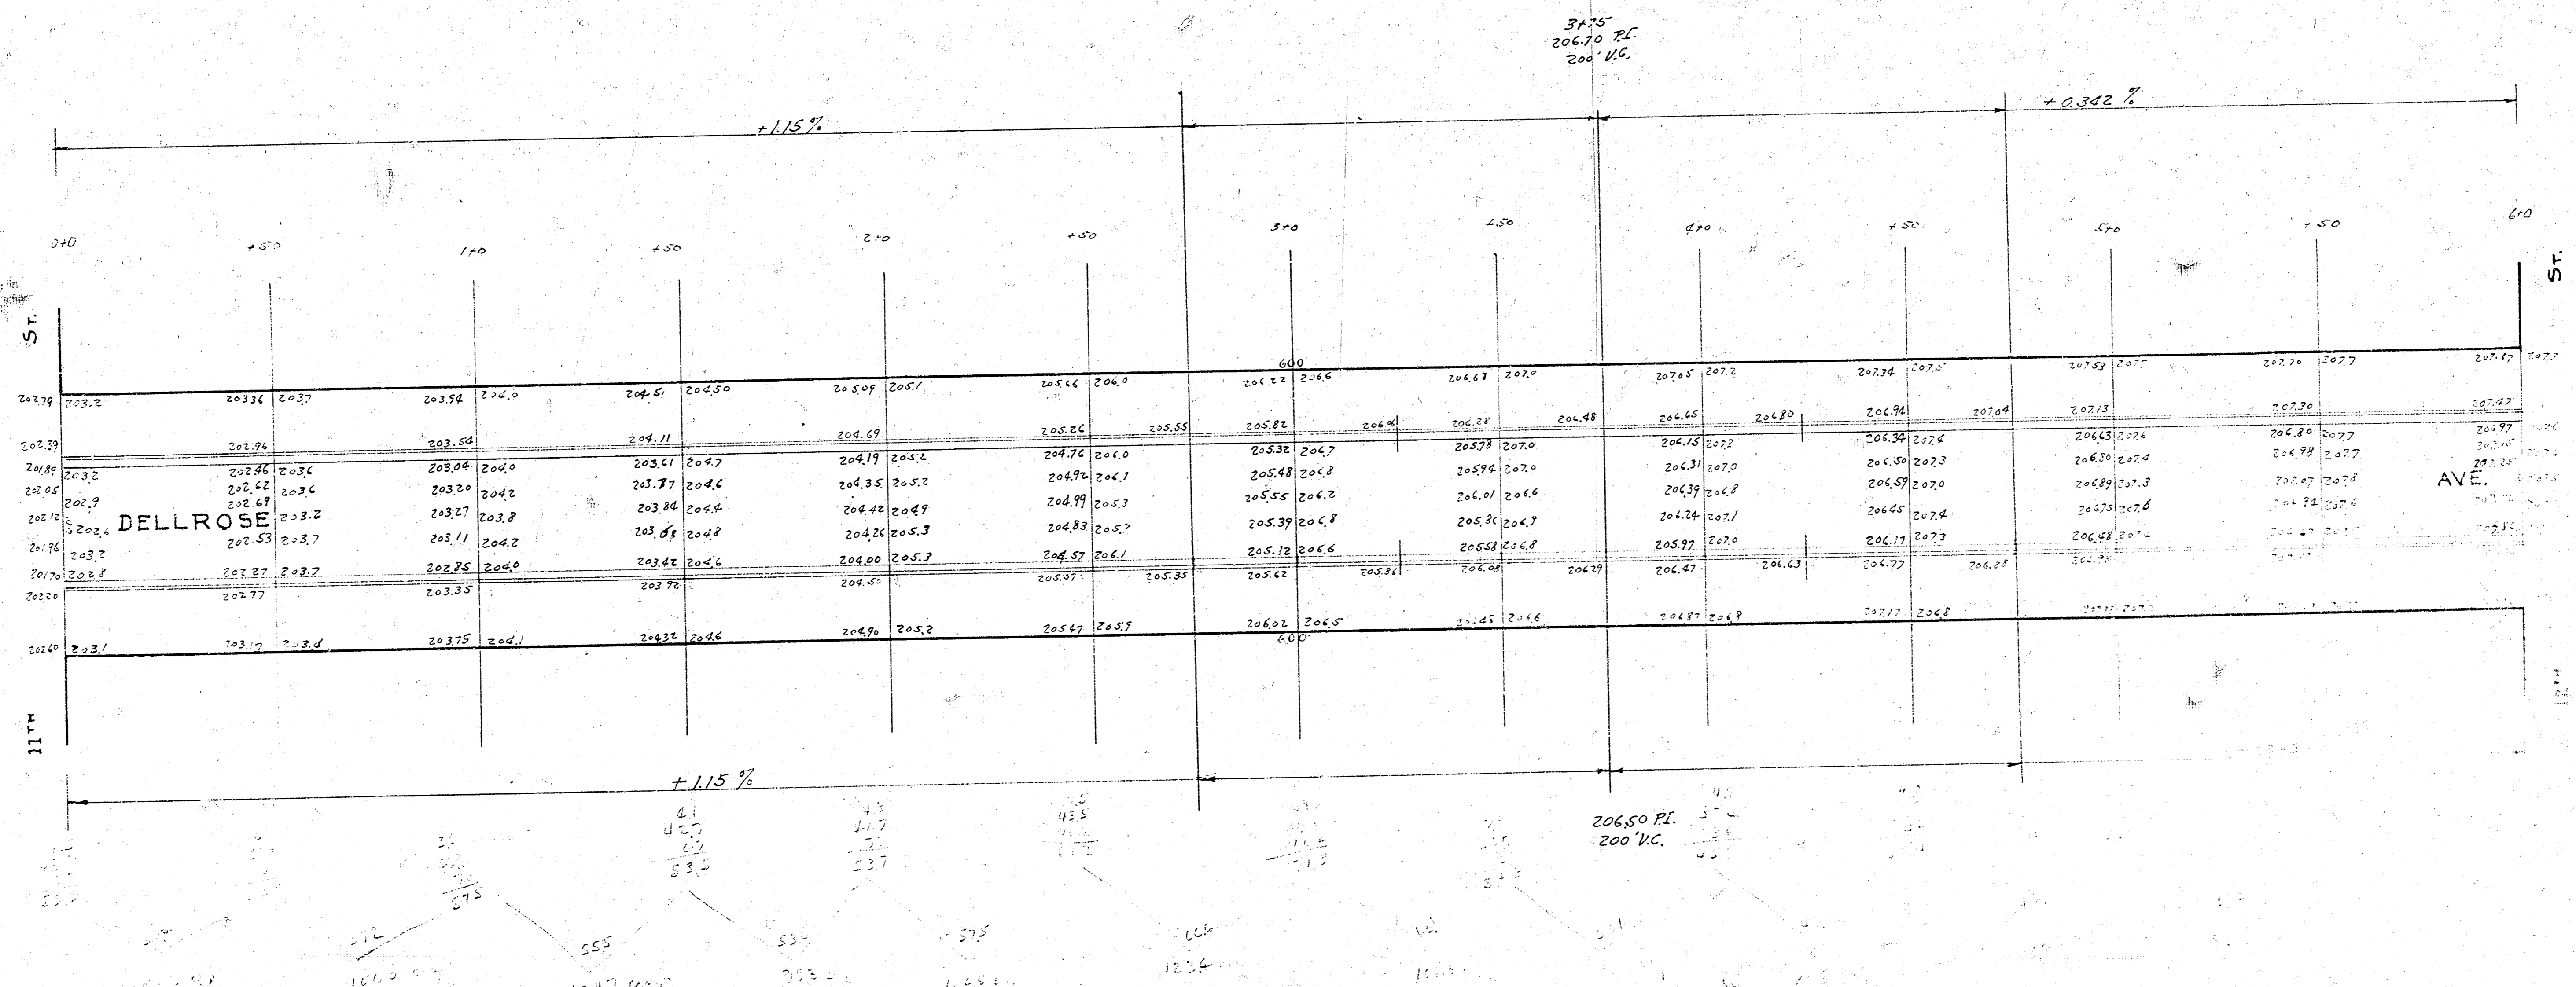


B.M. Elev. 201.94 End of curb on W.S. S.L. 11<sup>th</sup> St. & Dellrose

202.17  
 204.2  
 229.57

201.12  
 153.2

Const. Block Data  
Refer to 2013  
Index 01000 01010

-0.198%

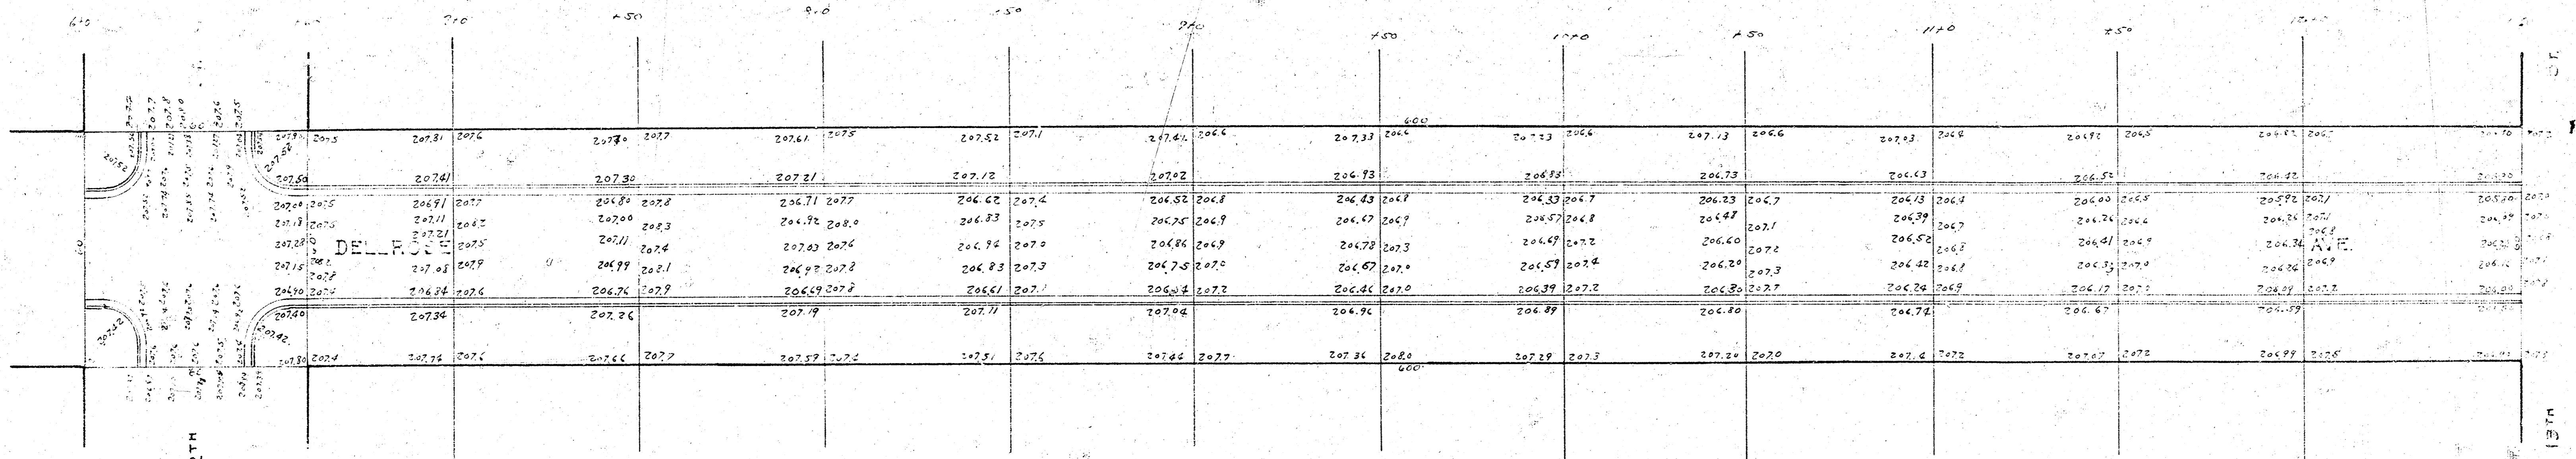

-0.1495%