


1941
 DELLROSE AVE + S S KELLOGG - N. S. ORME
 26' CONC.

161-3
 1-43
 711

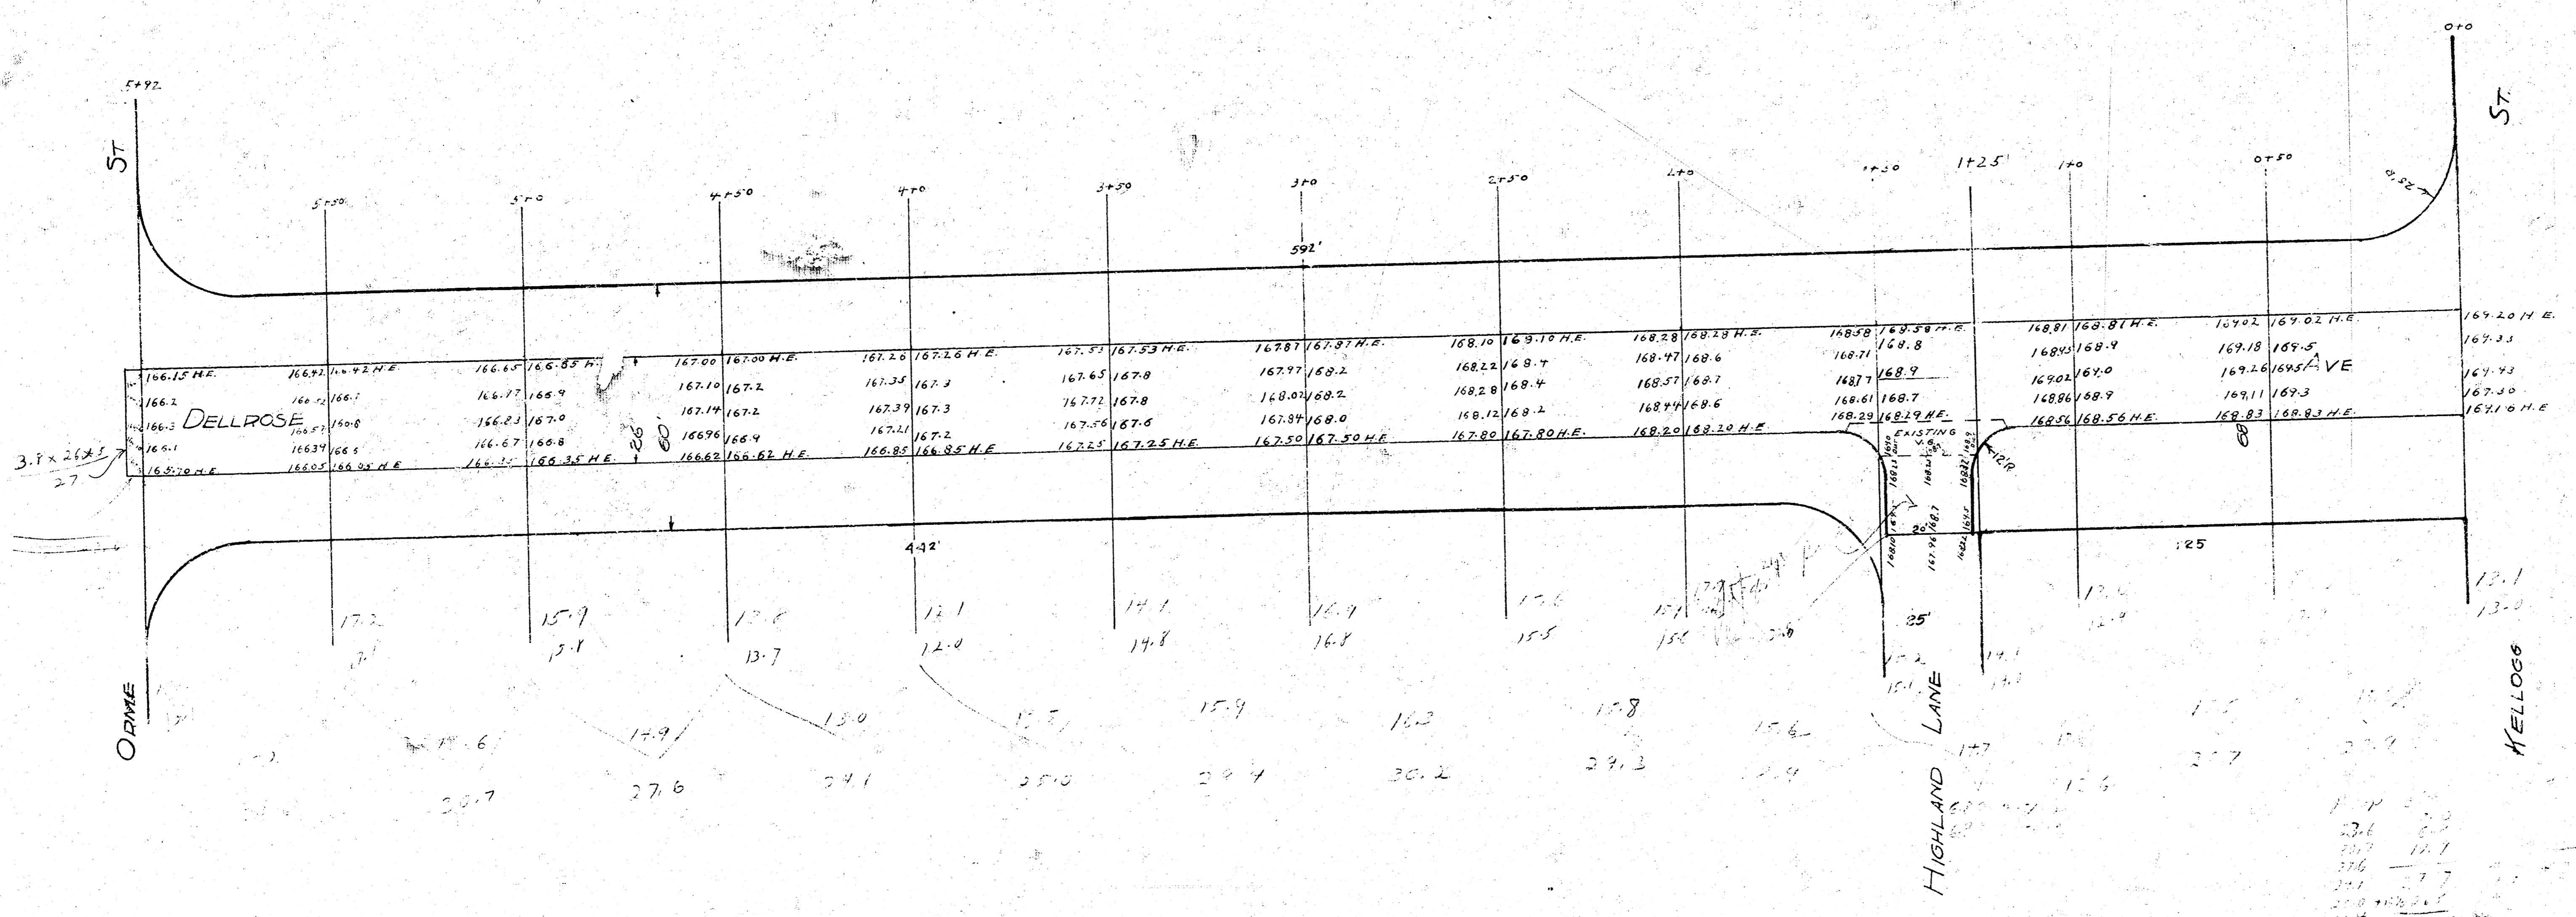

B.M. 168.25 STANDARD NW COR. OLIVER & KELLOGG

161-3
 1-43
 711

