


R.M. 169.06 S.E. Cor. Conc. Poreh, House S.W. Cor. Gilbert & Delirose

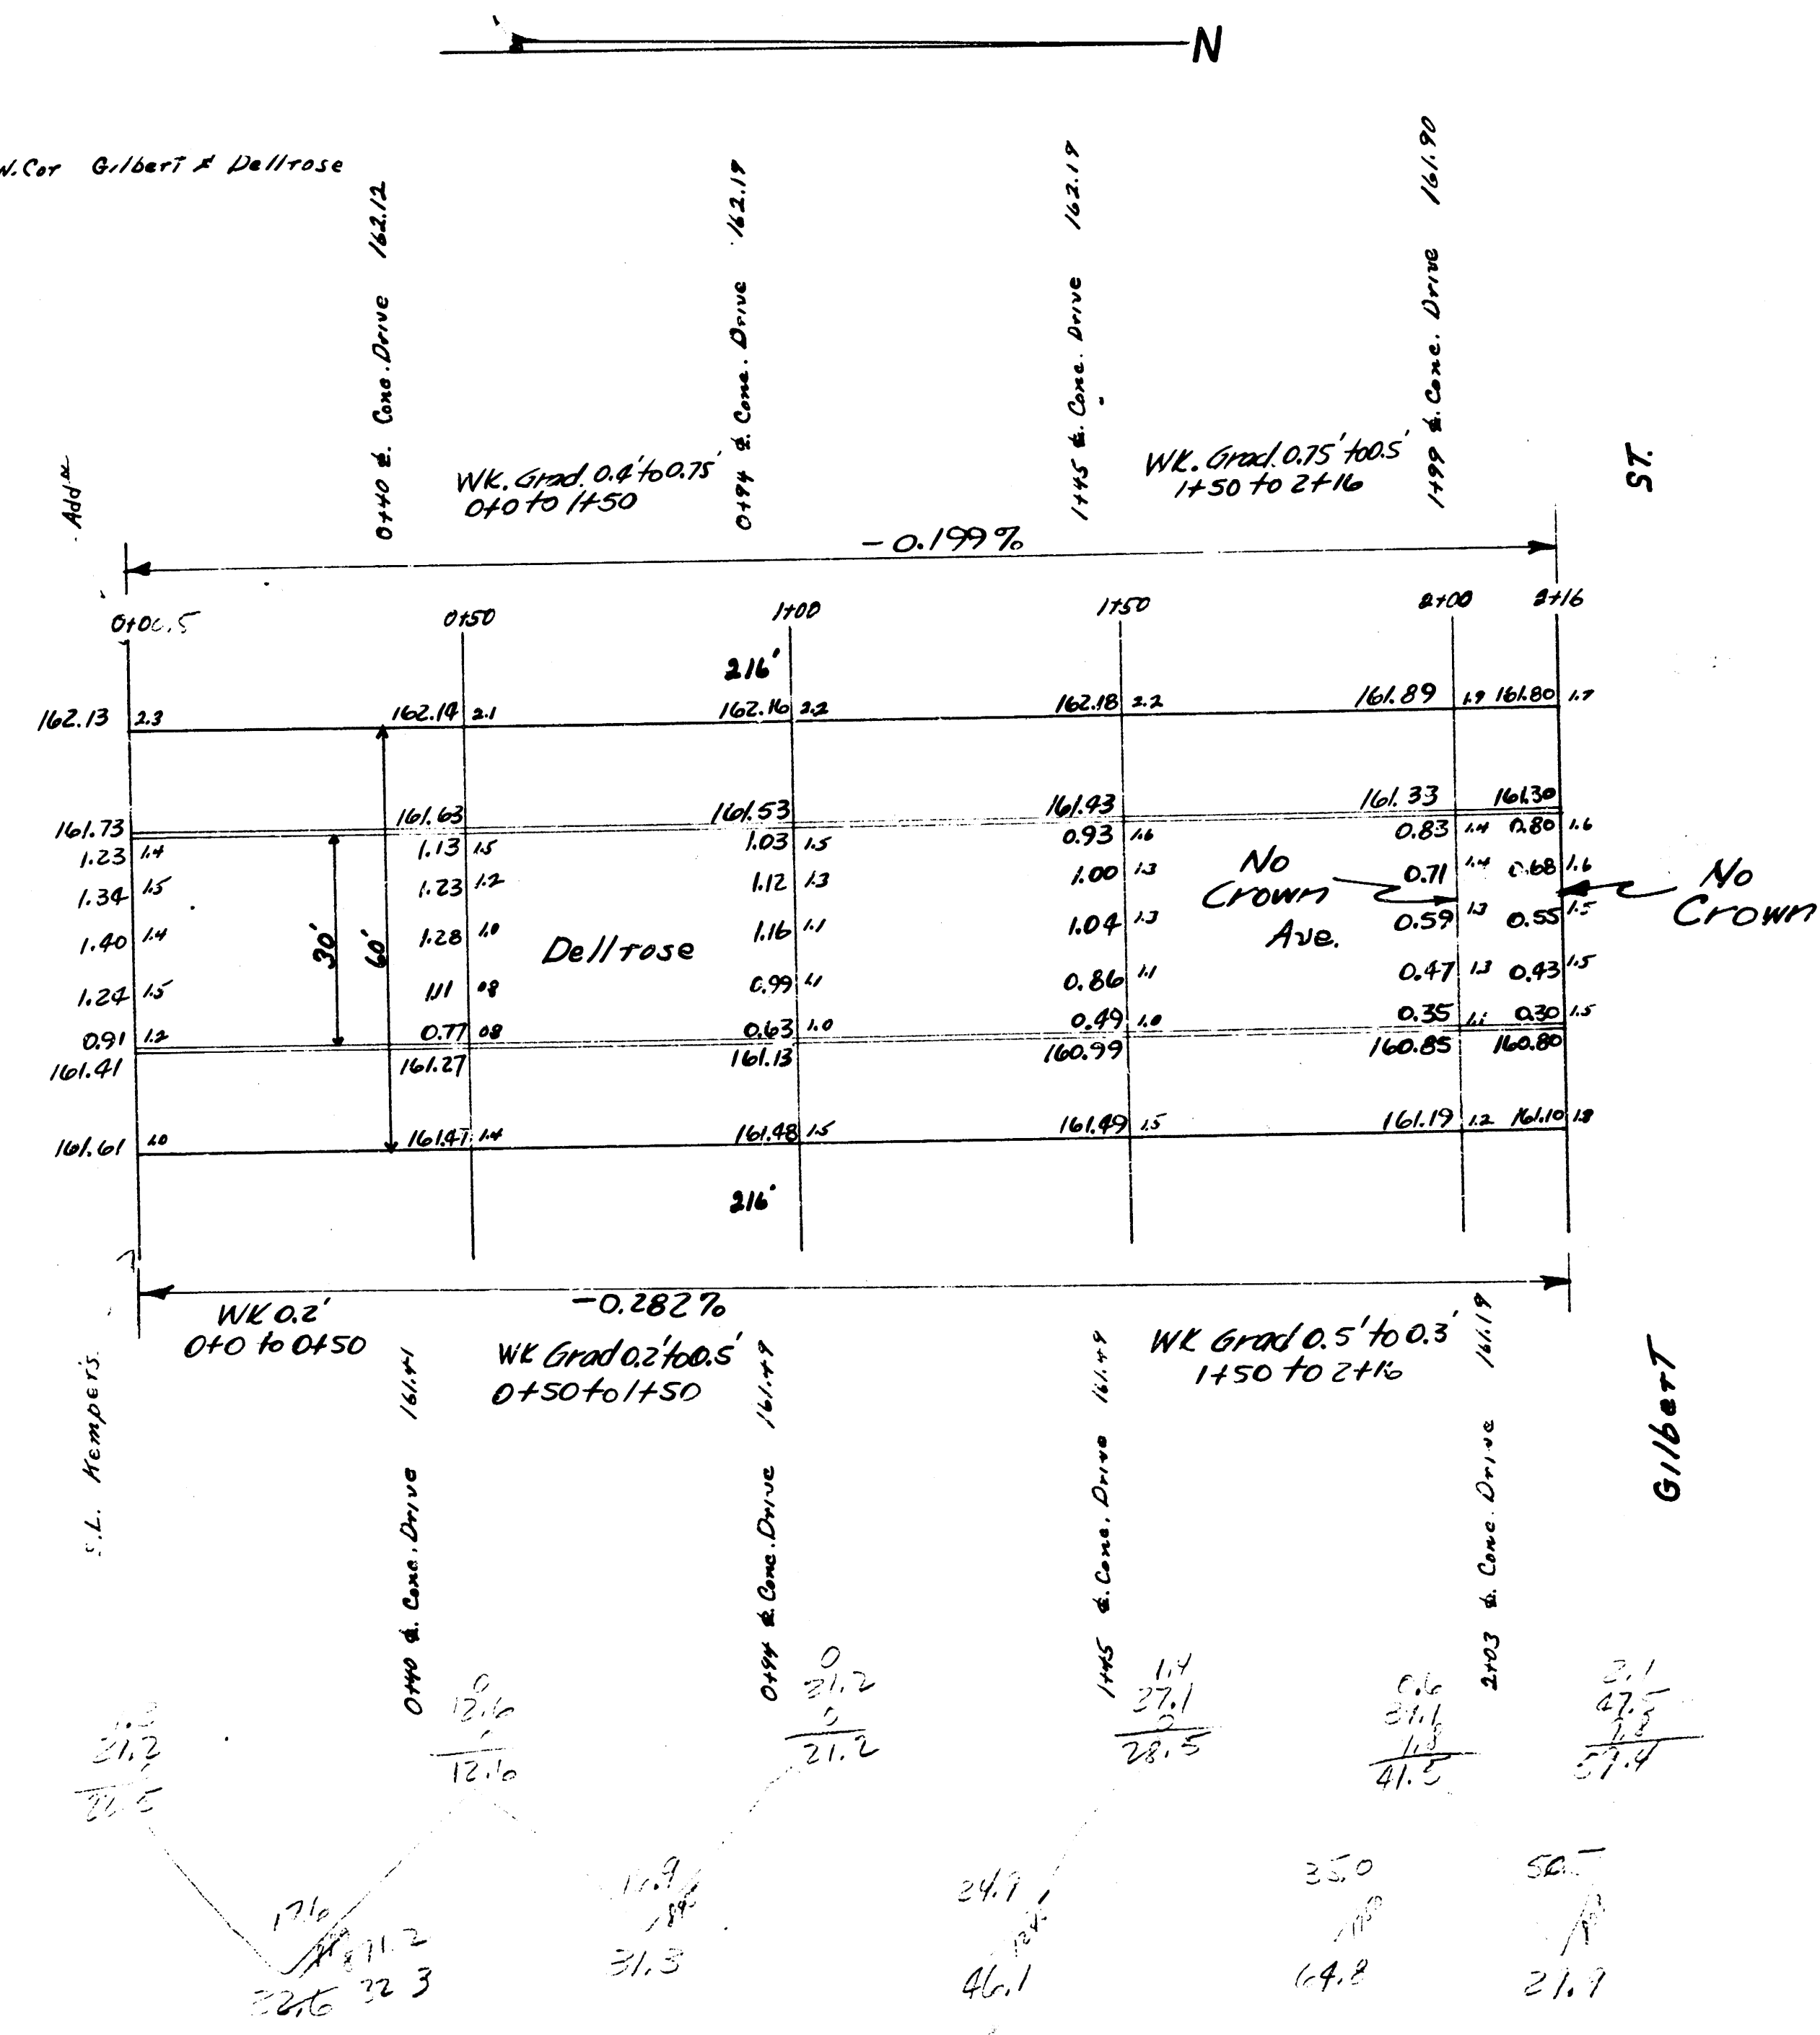

Handwritten calculations and notes:

32.6
 34.3
 46.1
 44.9
 37.9
 22.2
 22.2

Delirose Ave.
 S.L. Gilbert — S.L. Hampers Ave.
 30' Conc. / Cb
 City of Wichita, Kansas
 L.H. White City Engineer
 July 1998 Project CTR-84