


B.M. 167.37 "T" in Troy Fire Hydr. N.W. Cor. Pershing & Morris

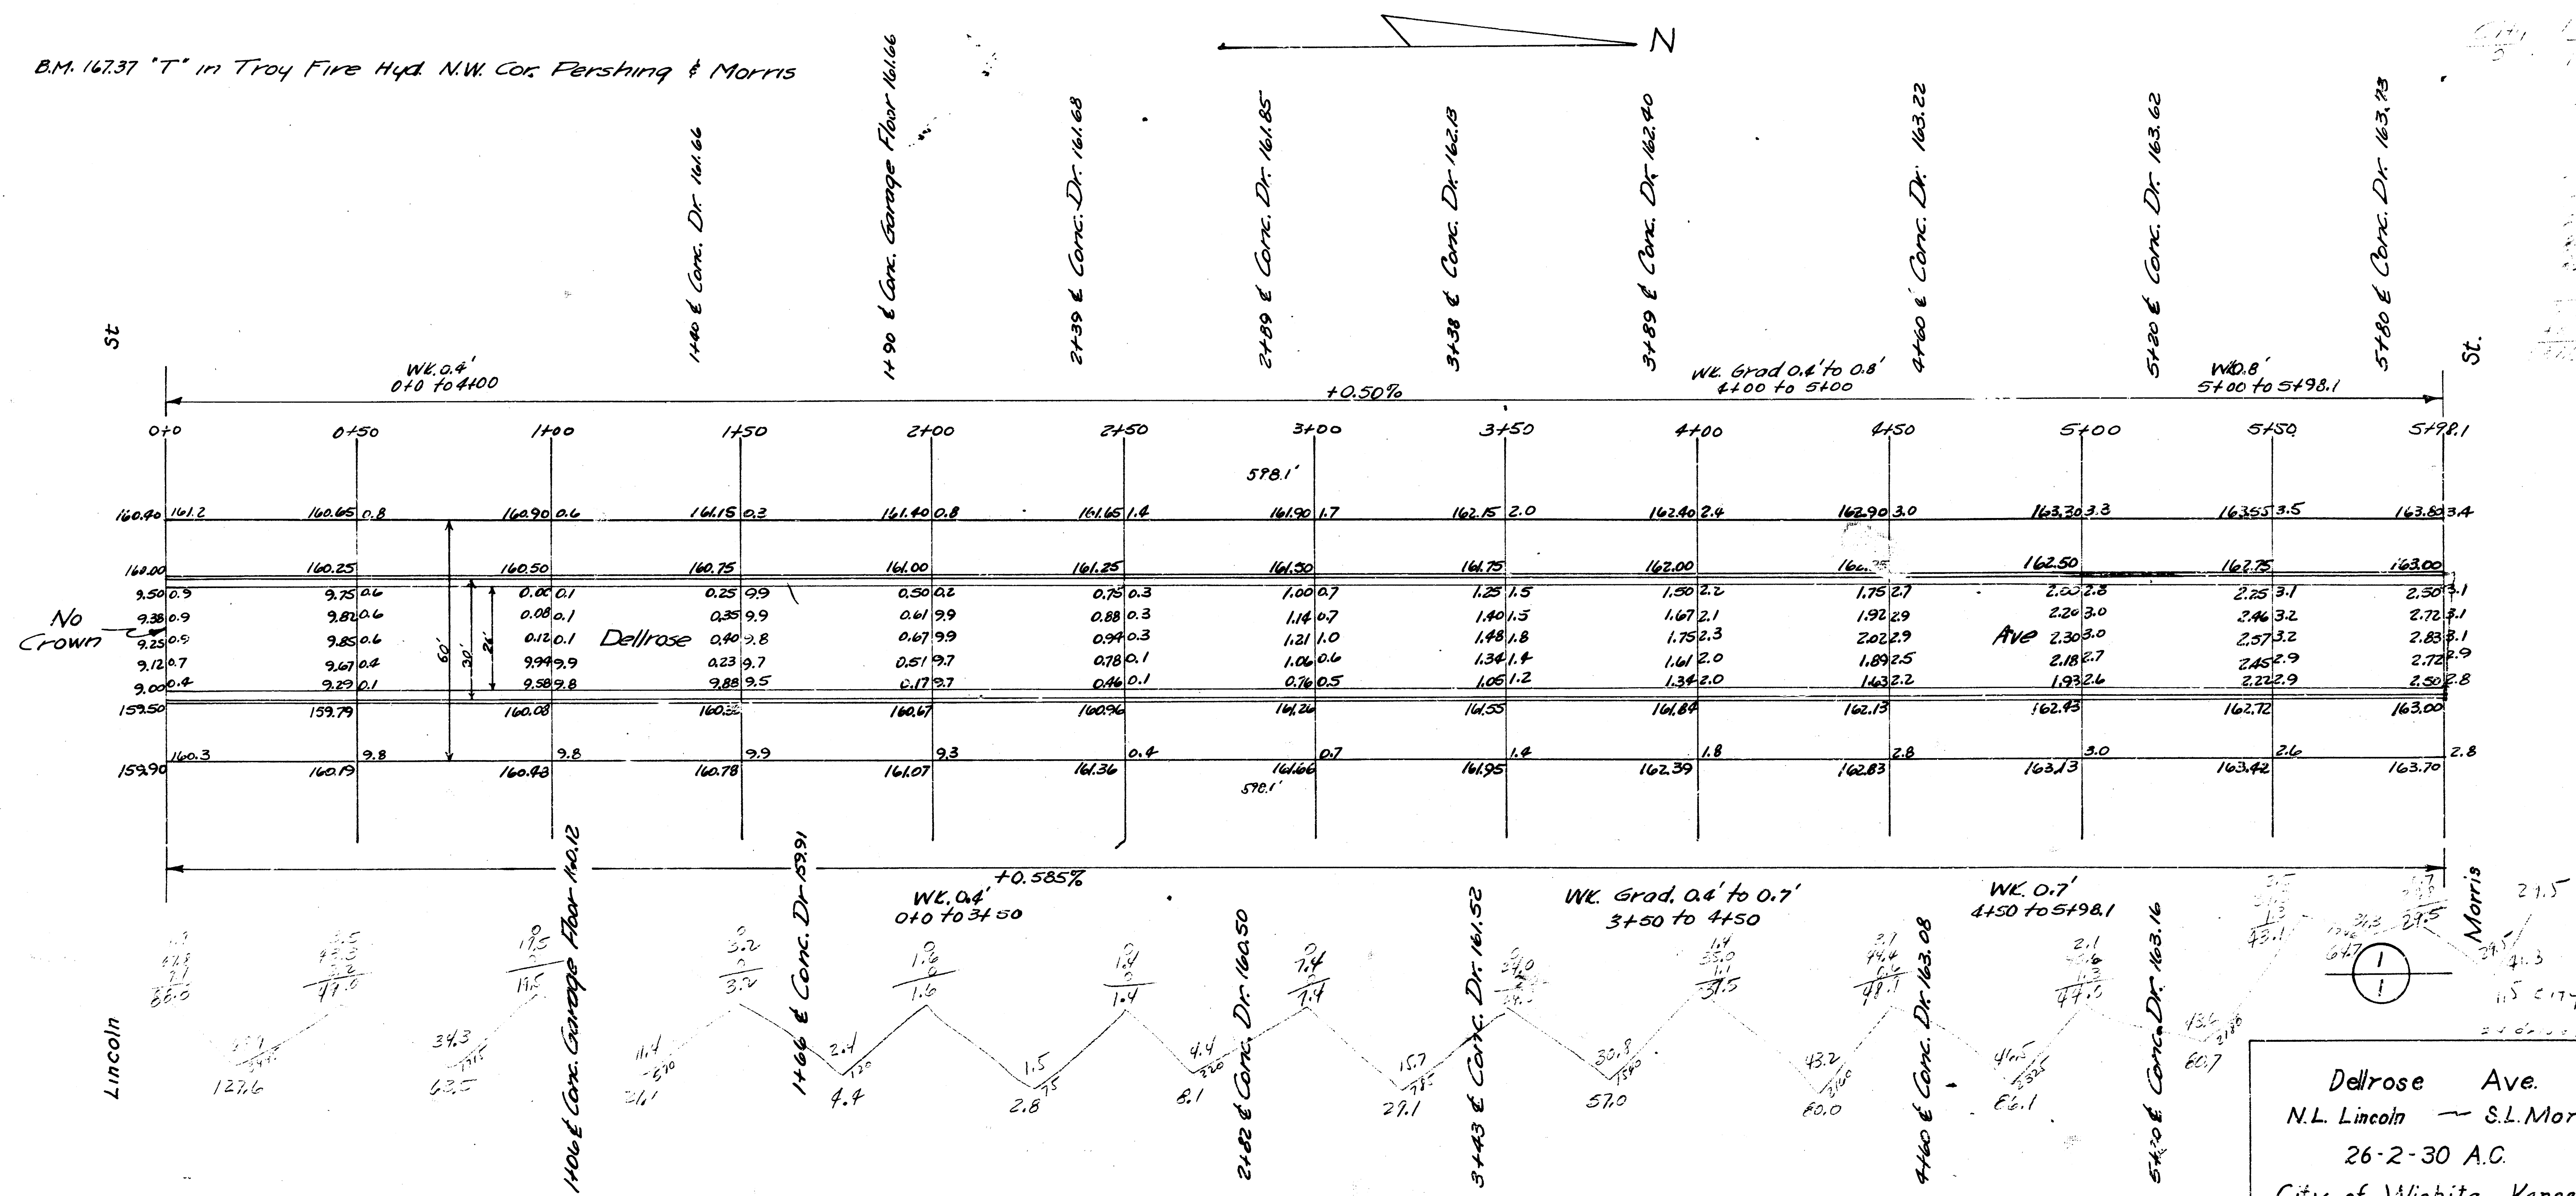

No Crown

Lincoln

Dellrose Ave.
N.L. Lincoln — S.L. Morris
26-2-30 A.C.
City of Wichita, Kansas
L.K. White City Engineer
July 1948 Project C18-98

4 14 5 1