

0+00 1/2" MASONRY: 12" R.C.P. 10' E.
 0+03 1/2" MASONRY: 12" R.C.P. 10' E.
 0+06 1/2" MASONRY: 12" R.C.P. 10' E.

0+31 END CONC. CURB 12" R.C.P. 10' E.
 0+34 1/2" MASONRY: 12" R.C.P. 10' E.
 0+37 1/2" MASONRY: 12" R.C.P. 10' E.
 0+40 1/2" MASONRY: 12" R.C.P. 10' E.

0+58 18" CORRUGATED 55' E.
 0+60 10" CORRUGATED 30' E.
 0+75 WATER METER
 0+83 6" CONC. 3' E.
 0+88 12" R.C.P. 10' E.
 0+93 15" CONC. 5' E.
 0+98 18" CONC. 5' E.
 1+00 END CONC. CURB 12" R.C.P. 10' E.
 1+04 18" CORRUGATED 55' E.
 1+07 10" CORRUGATED 30' E.
 1+12 18" CORRUGATED 55' E.
 1+15 10" CORRUGATED 30' E.
 1+18 18" CORRUGATED 55' E.
 1+21 10" CORRUGATED 30' E.
 1+24 WATER METER 5' E.
 1+32 END CONC. CURB 12" R.C.P. 10' E.
 1+41 18" CORRUGATED 55' E.
 1+44 10" CORRUGATED 30' E.
 1+50 WATER METER 5' E.
 1+54 END CONC. CURB 12" R.C.P. 10' E.


1+74 WATER METER 5' E.
 1+84 18" CORRUGATED 55' E.
 1+94 18" CORRUGATED 55' E.
 2+02 18" CORRUGATED 55' E.
 2+04 END CONC. CURB 12" R.C.P. 10' E.
 2+07 18" CORRUGATED 55' E.
 2+16 1" MANHOLE 0' W.
 2+30 WATER METER 5' E.

2+50 18" CORRUGATED 55' E.
 2+58 18" CORRUGATED 55' E.
 2+63 END CONC. CURB 12" R.C.P. 10' E.


2+86 WATER METER 5' E.

3+30 3" MANHOLE TREE 45' E.
 3+49 3" MANHOLE TREE 45' E.
 3+68 3" MANHOLE TREE 45' E.
 3+89 4" MANHOLE TREE 45' E.
 4+17 6" MULLBERRY 54' E.
 4+31 5" CONC. DIA. 8" POWER POLE 45' E.
 4+50 END POINT HOUSE 12" R.C.P. 10' E.
 4+59 12" CONC. 45' E.
 4+60 6" CONC. 45' E.
 4+80 12" CONC. 45' E.

B.M. 147.16 SW COR CONC. PORCH HO. NE PERSHING & KINKAID
 B.M. 141.92 70' IN RITCHIE W. CB DELROSE NL KINKAID
 B.M. 137.78 SE COR CONC. PORCH HO #2249 S DELROSE STATIONING ON W.P.L.

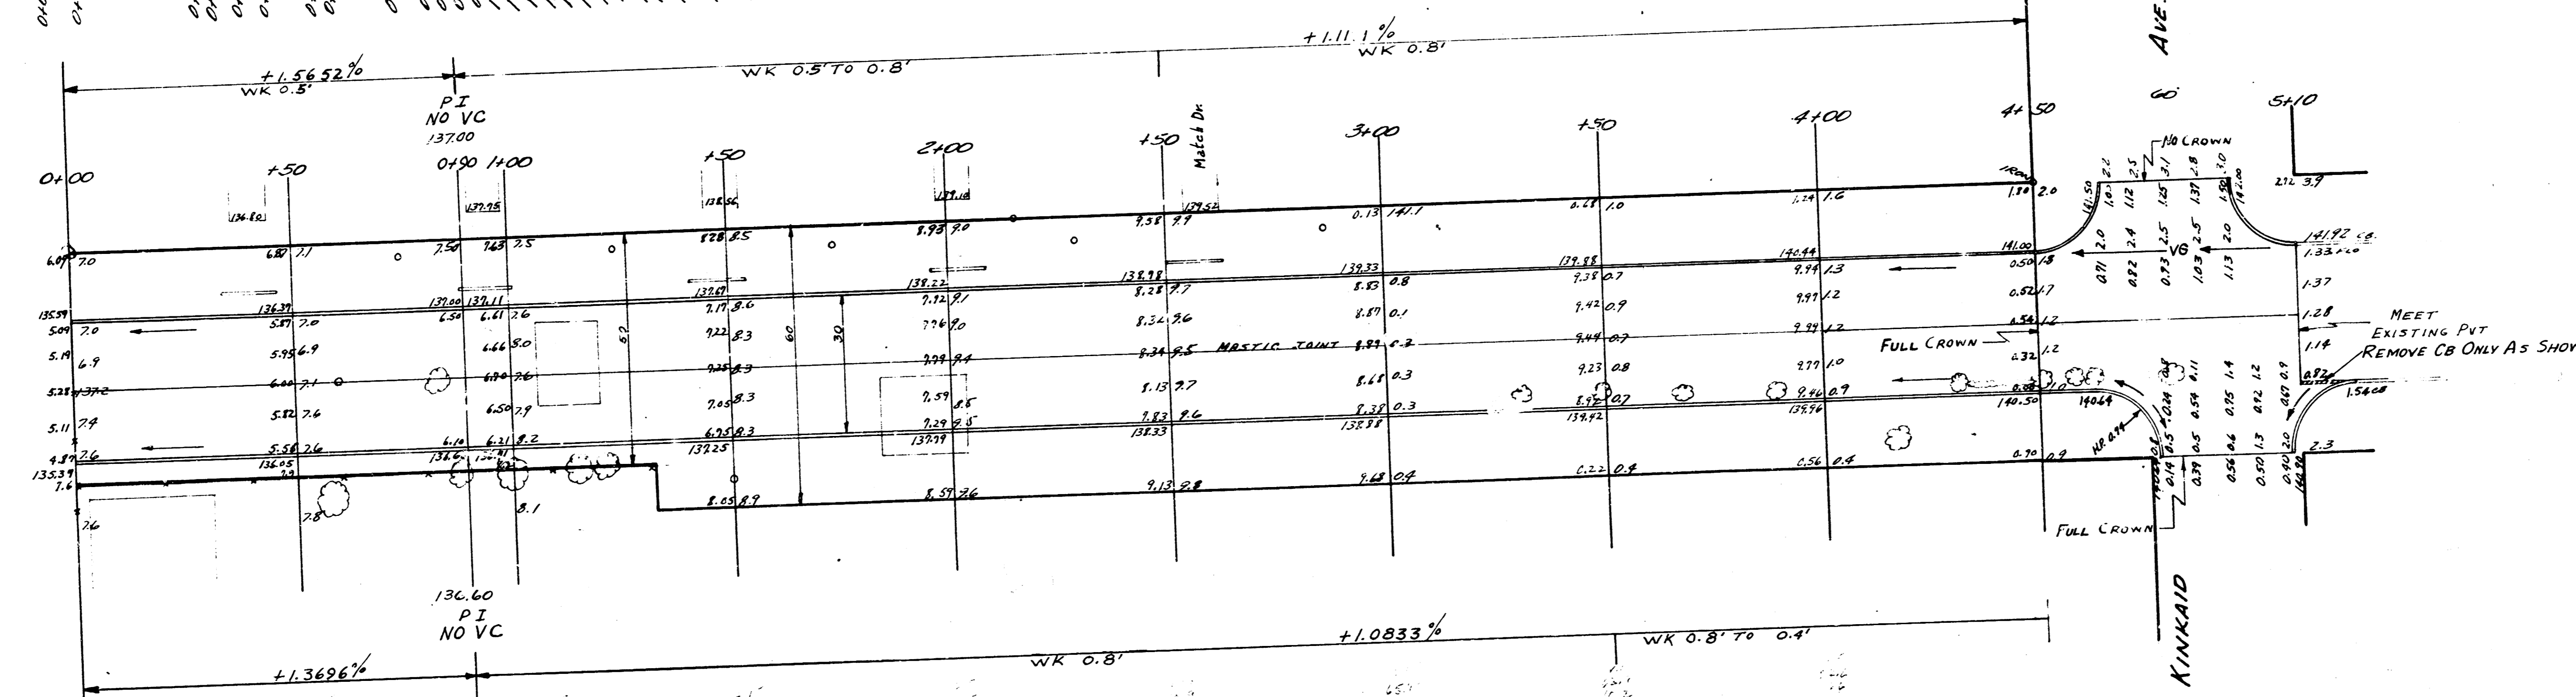

NOTE: TO CONTRACTOR & FIELD ENG.
 ENTRANCE PIPE WILL BE DISPOSED OF IN
 ACCORDANCE WITH INSTRUCTION OF DIRT CHECKER.

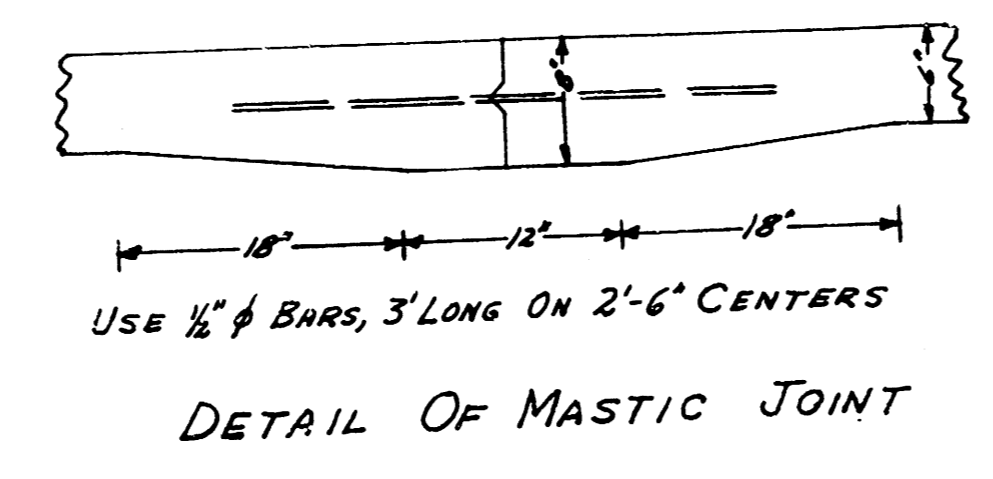

DELLROSE
 NL KINKAID TO S.L. MEYER ADDN
 30' CONC. & CB.
 CITY OF WICHITA, KANSAS
 B.E. SMITH CITY ENGINEER
 AUGUST, 1953 PROJ. C13-154

