


[illegible]


Curve Data	Sta 1475 to Sta 3126.35 for 6' offset			
	from face of South curb.	R=168.25' Δ=30.50°		
Sta	Chord Length	Chord Length	Defl. A	Total Defl. A
	6.05 feet	6.05 feet		
1475 PC				
2100	26.31'	32.55'	4°15'26"	°15'26"
145	"	"	"	°30'52"
150	"	"	"	°12'46'18"
155	"	"	"	17°01'44"
3400	"	"	"	21°19'10"
1824.05 PT	95.23'	91.71'	8°08'50"	25°26'26"

DEL SIENNO
E.L. WEST TO W.L. HIGH
26-2-30 A.C.
CITY OF WICHITA KANSAS
B.E. SMITH CITY ENGINEER
JUNE 1956 PROJ. No. 614-183

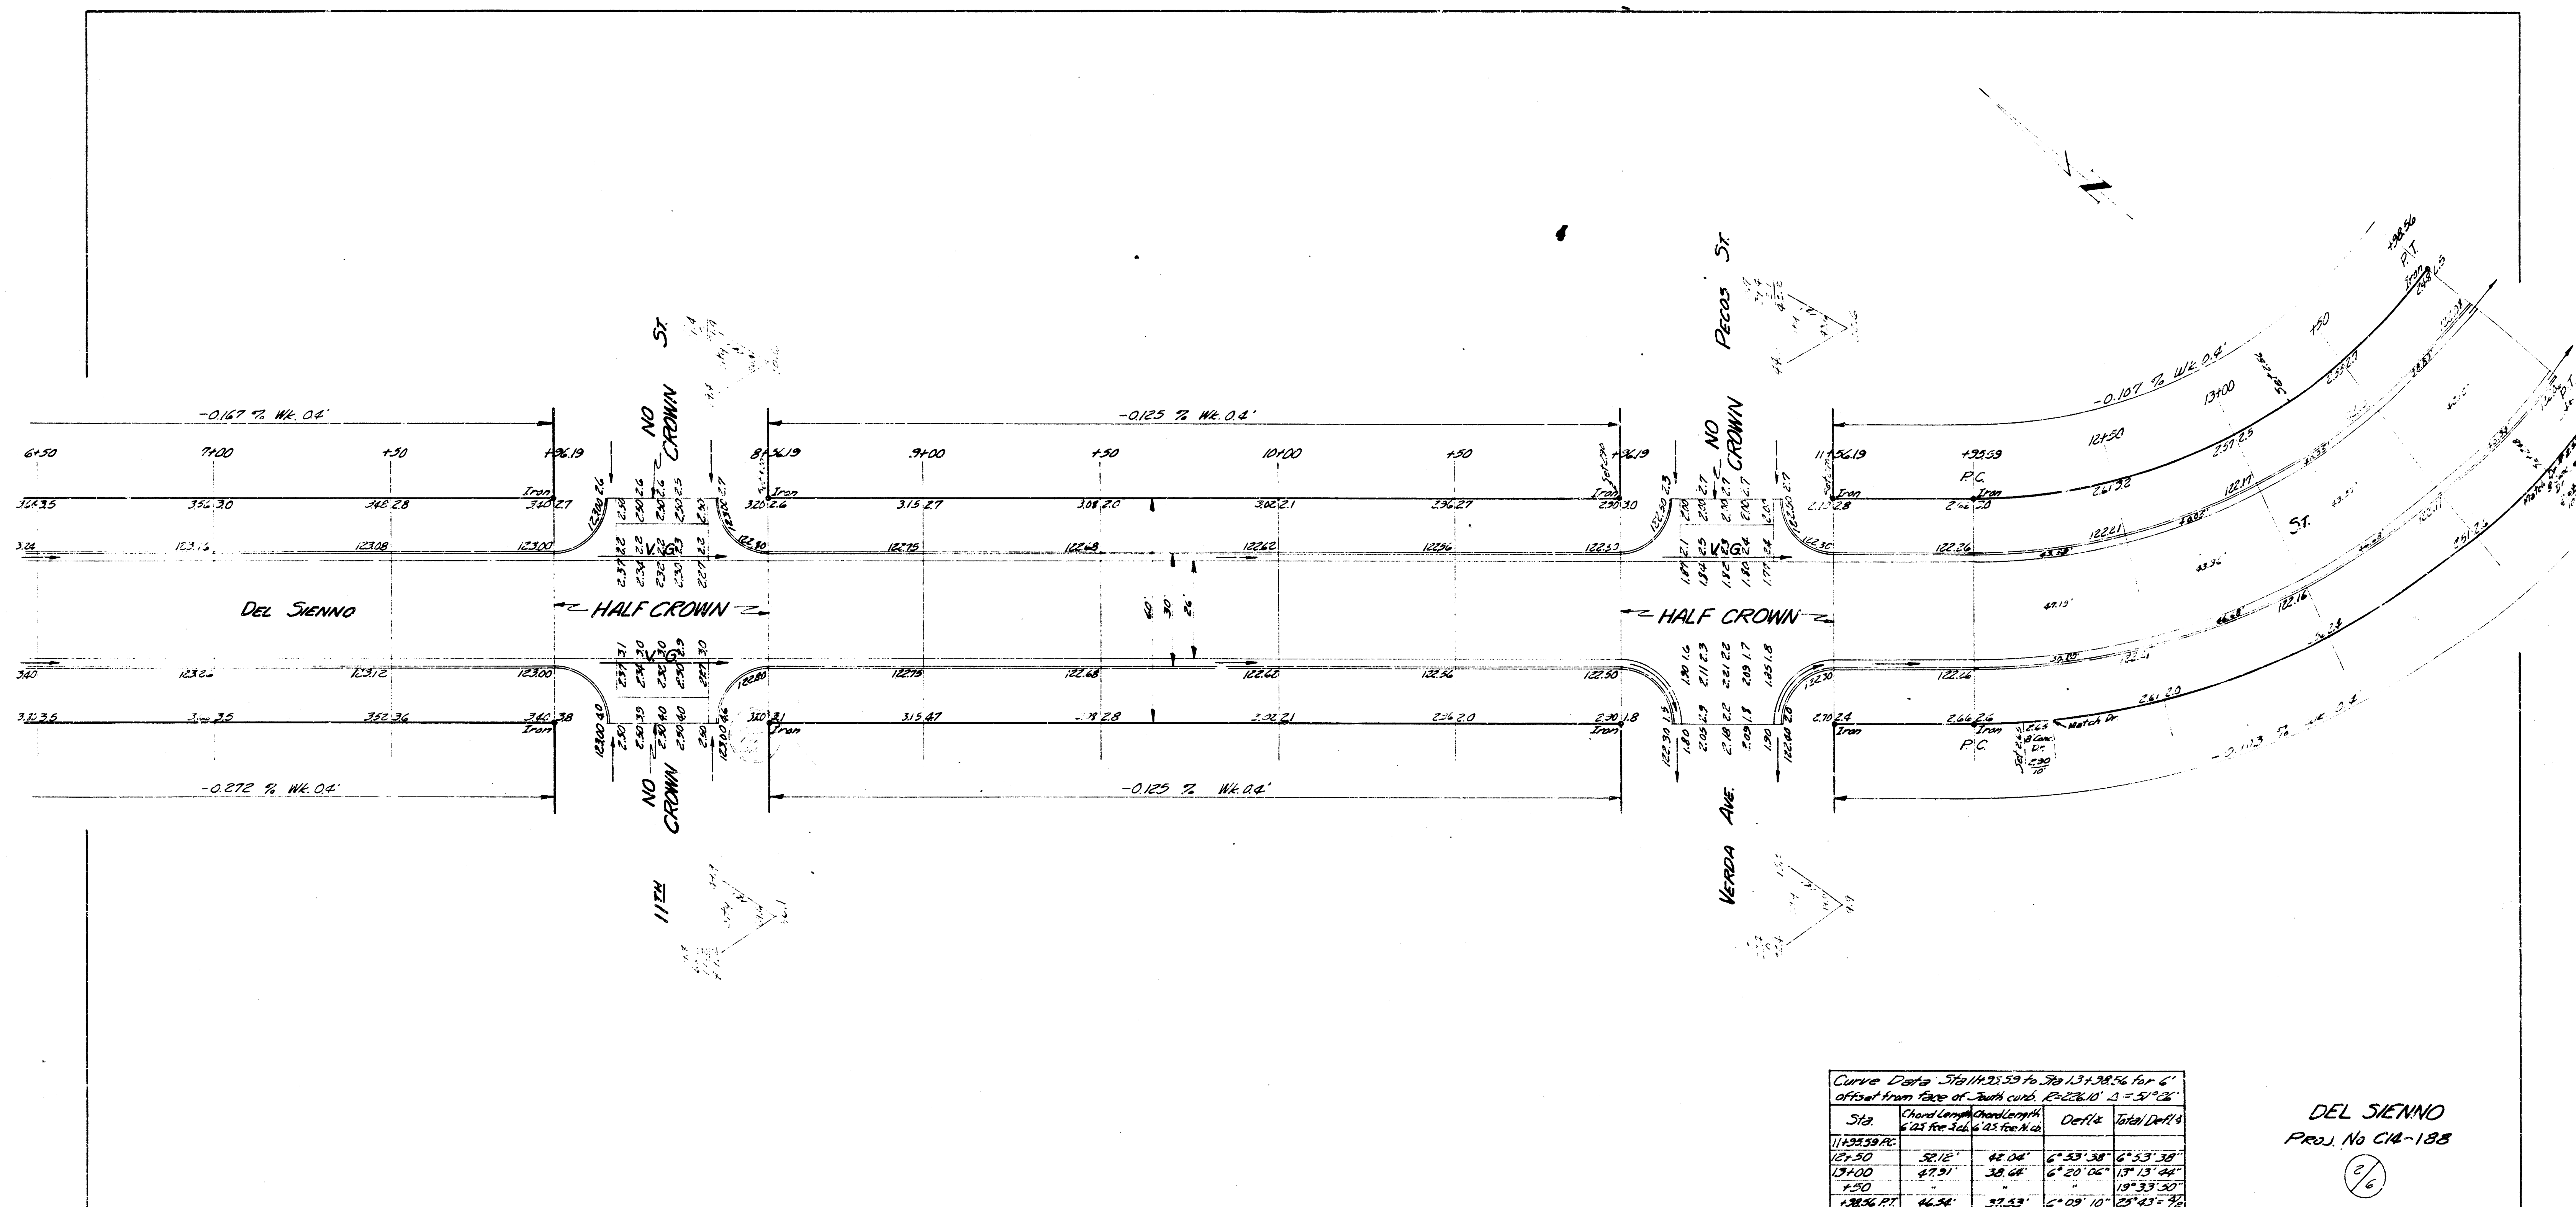

DEL SIENNO
Proj. No. C14-138

6/6

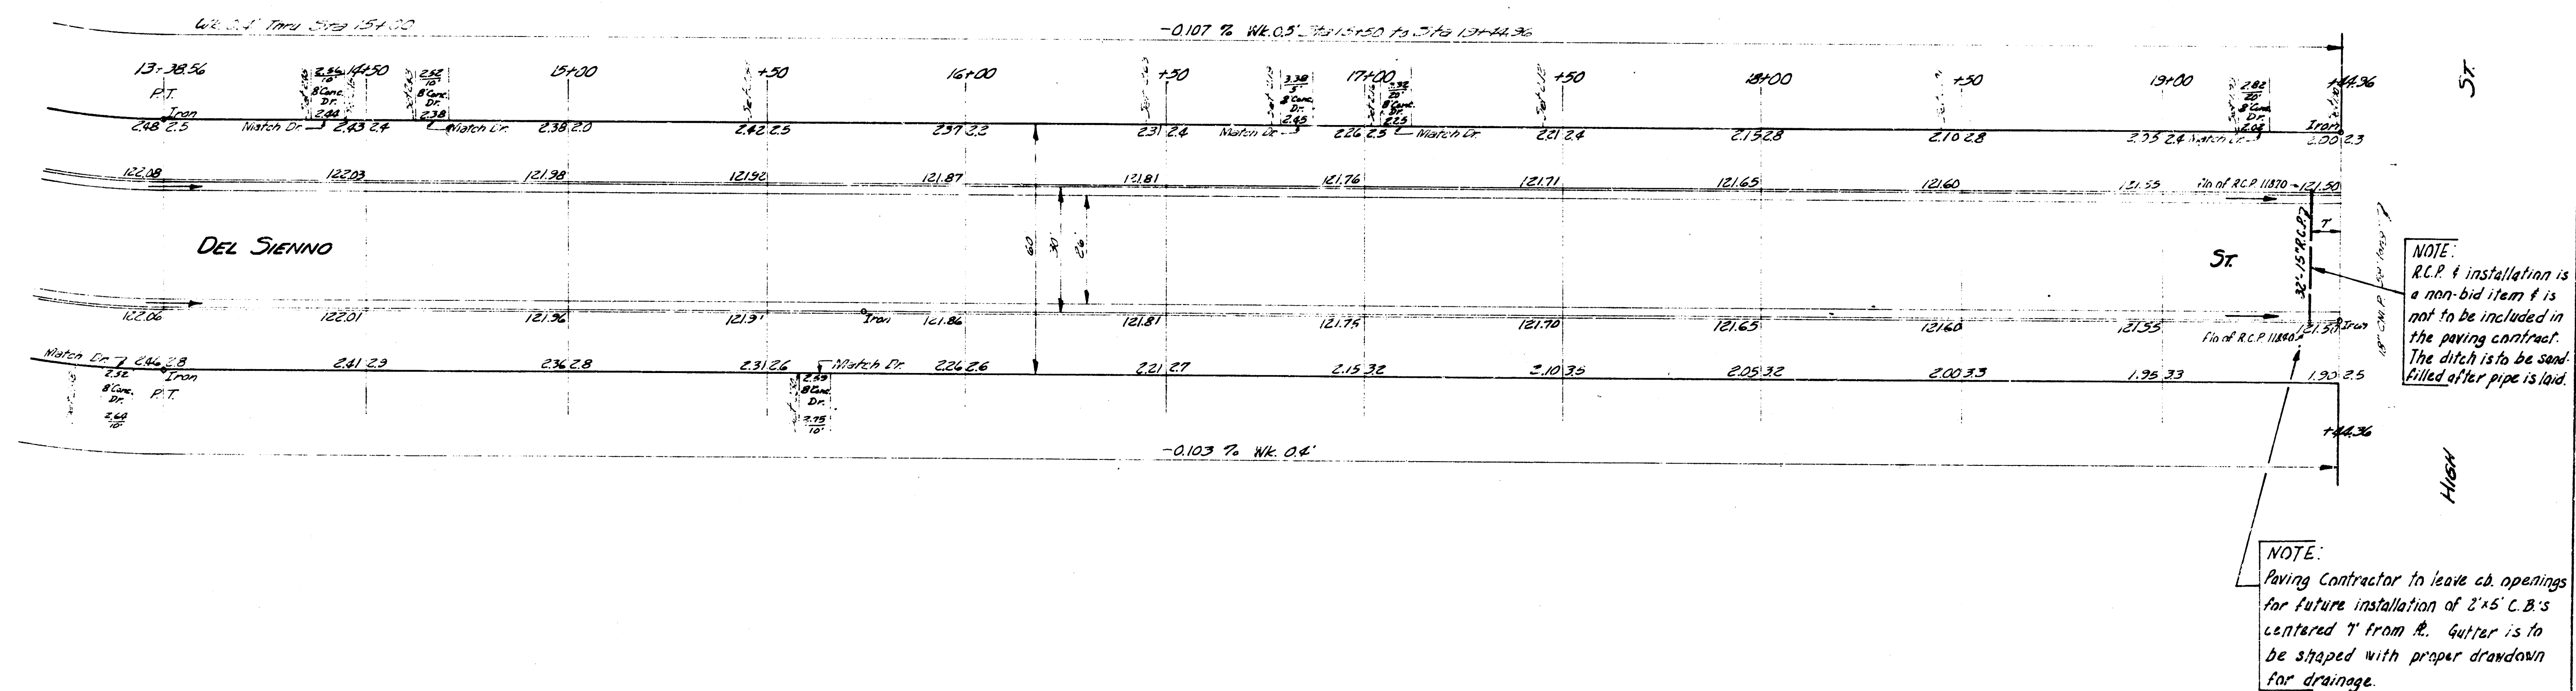

DEL SIENNO
Plan No. C14-108
3/6