
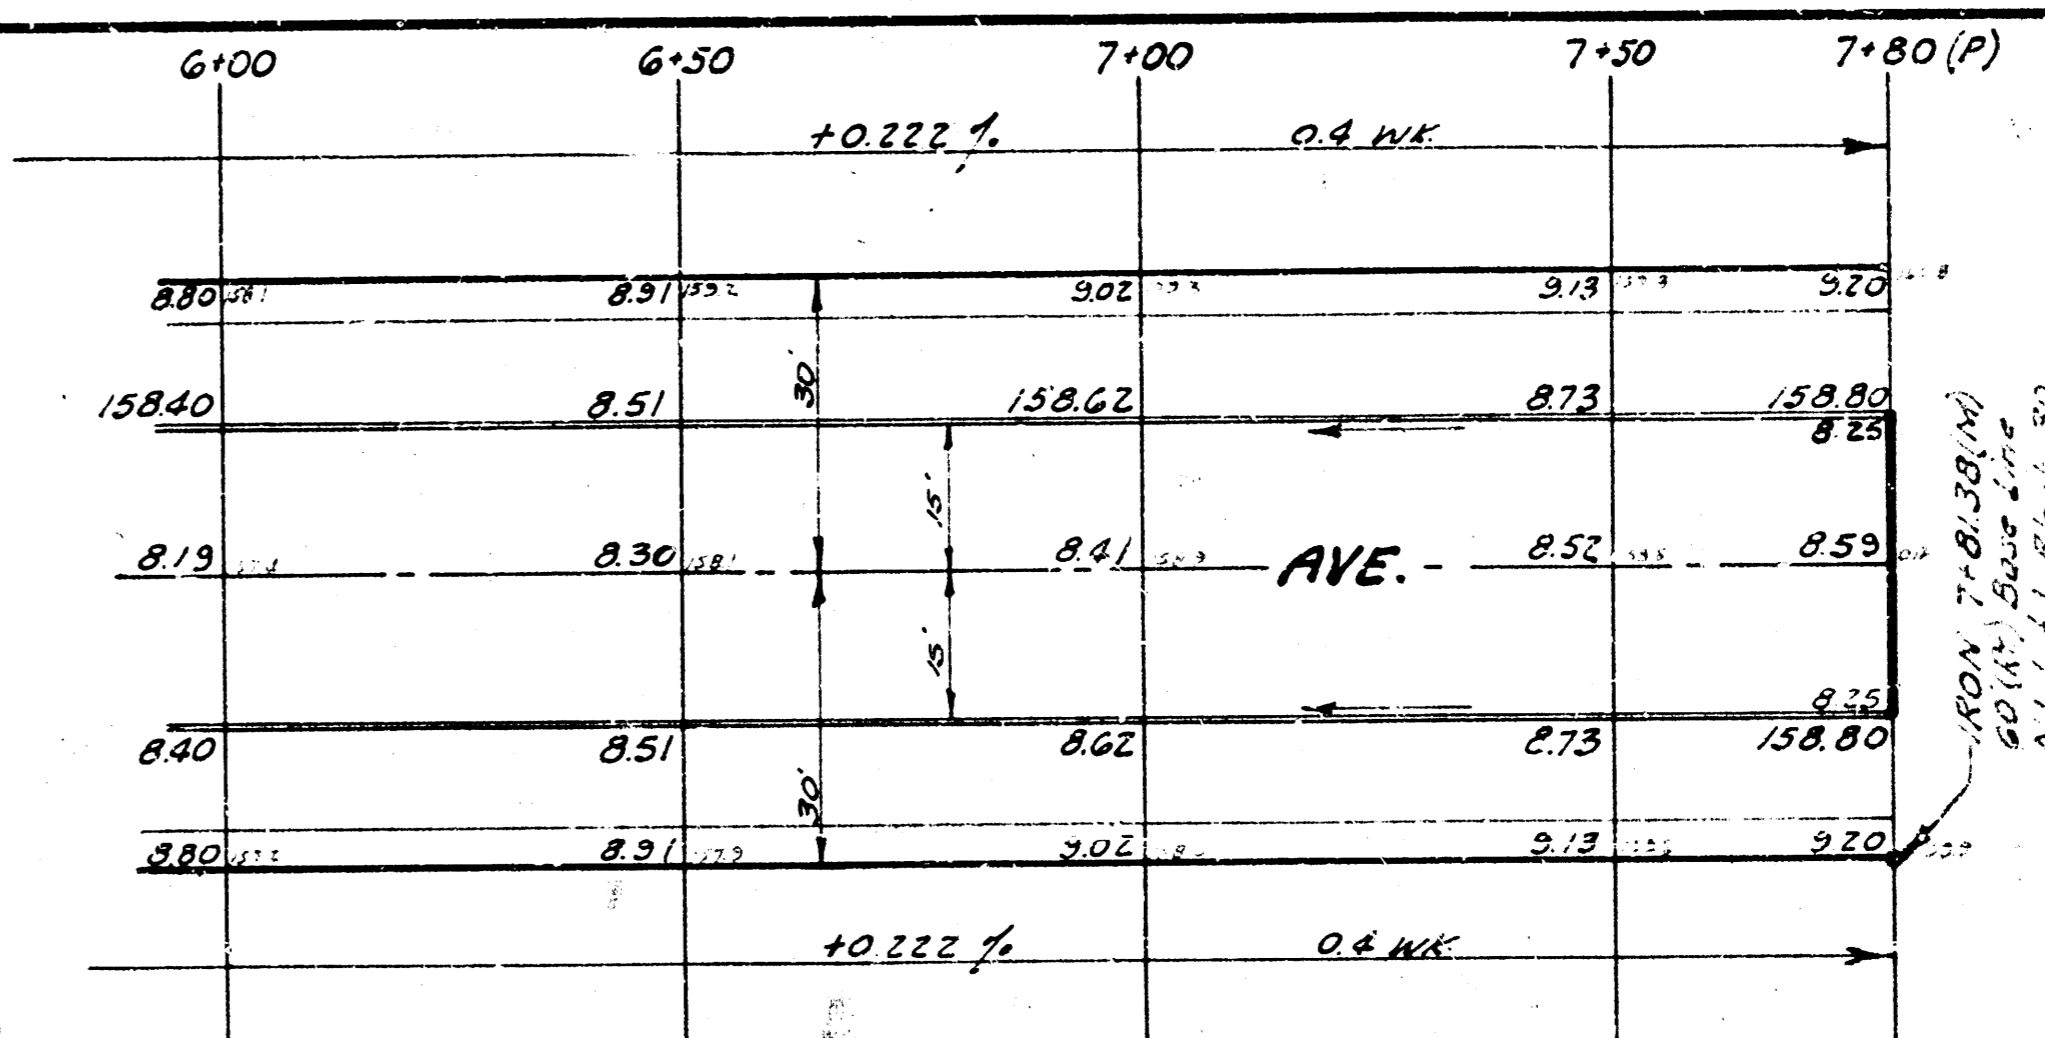


B.M. 157.26 "X" top of East Curb  
Denmark @ S.L. 10th Street.


Scale: 1"=20'

**NOTE:**  
Contractor to clear right-of-way, grade parkings  
and compact fill for proposed sidewalk.  
Sidewalk to be constructed by others.

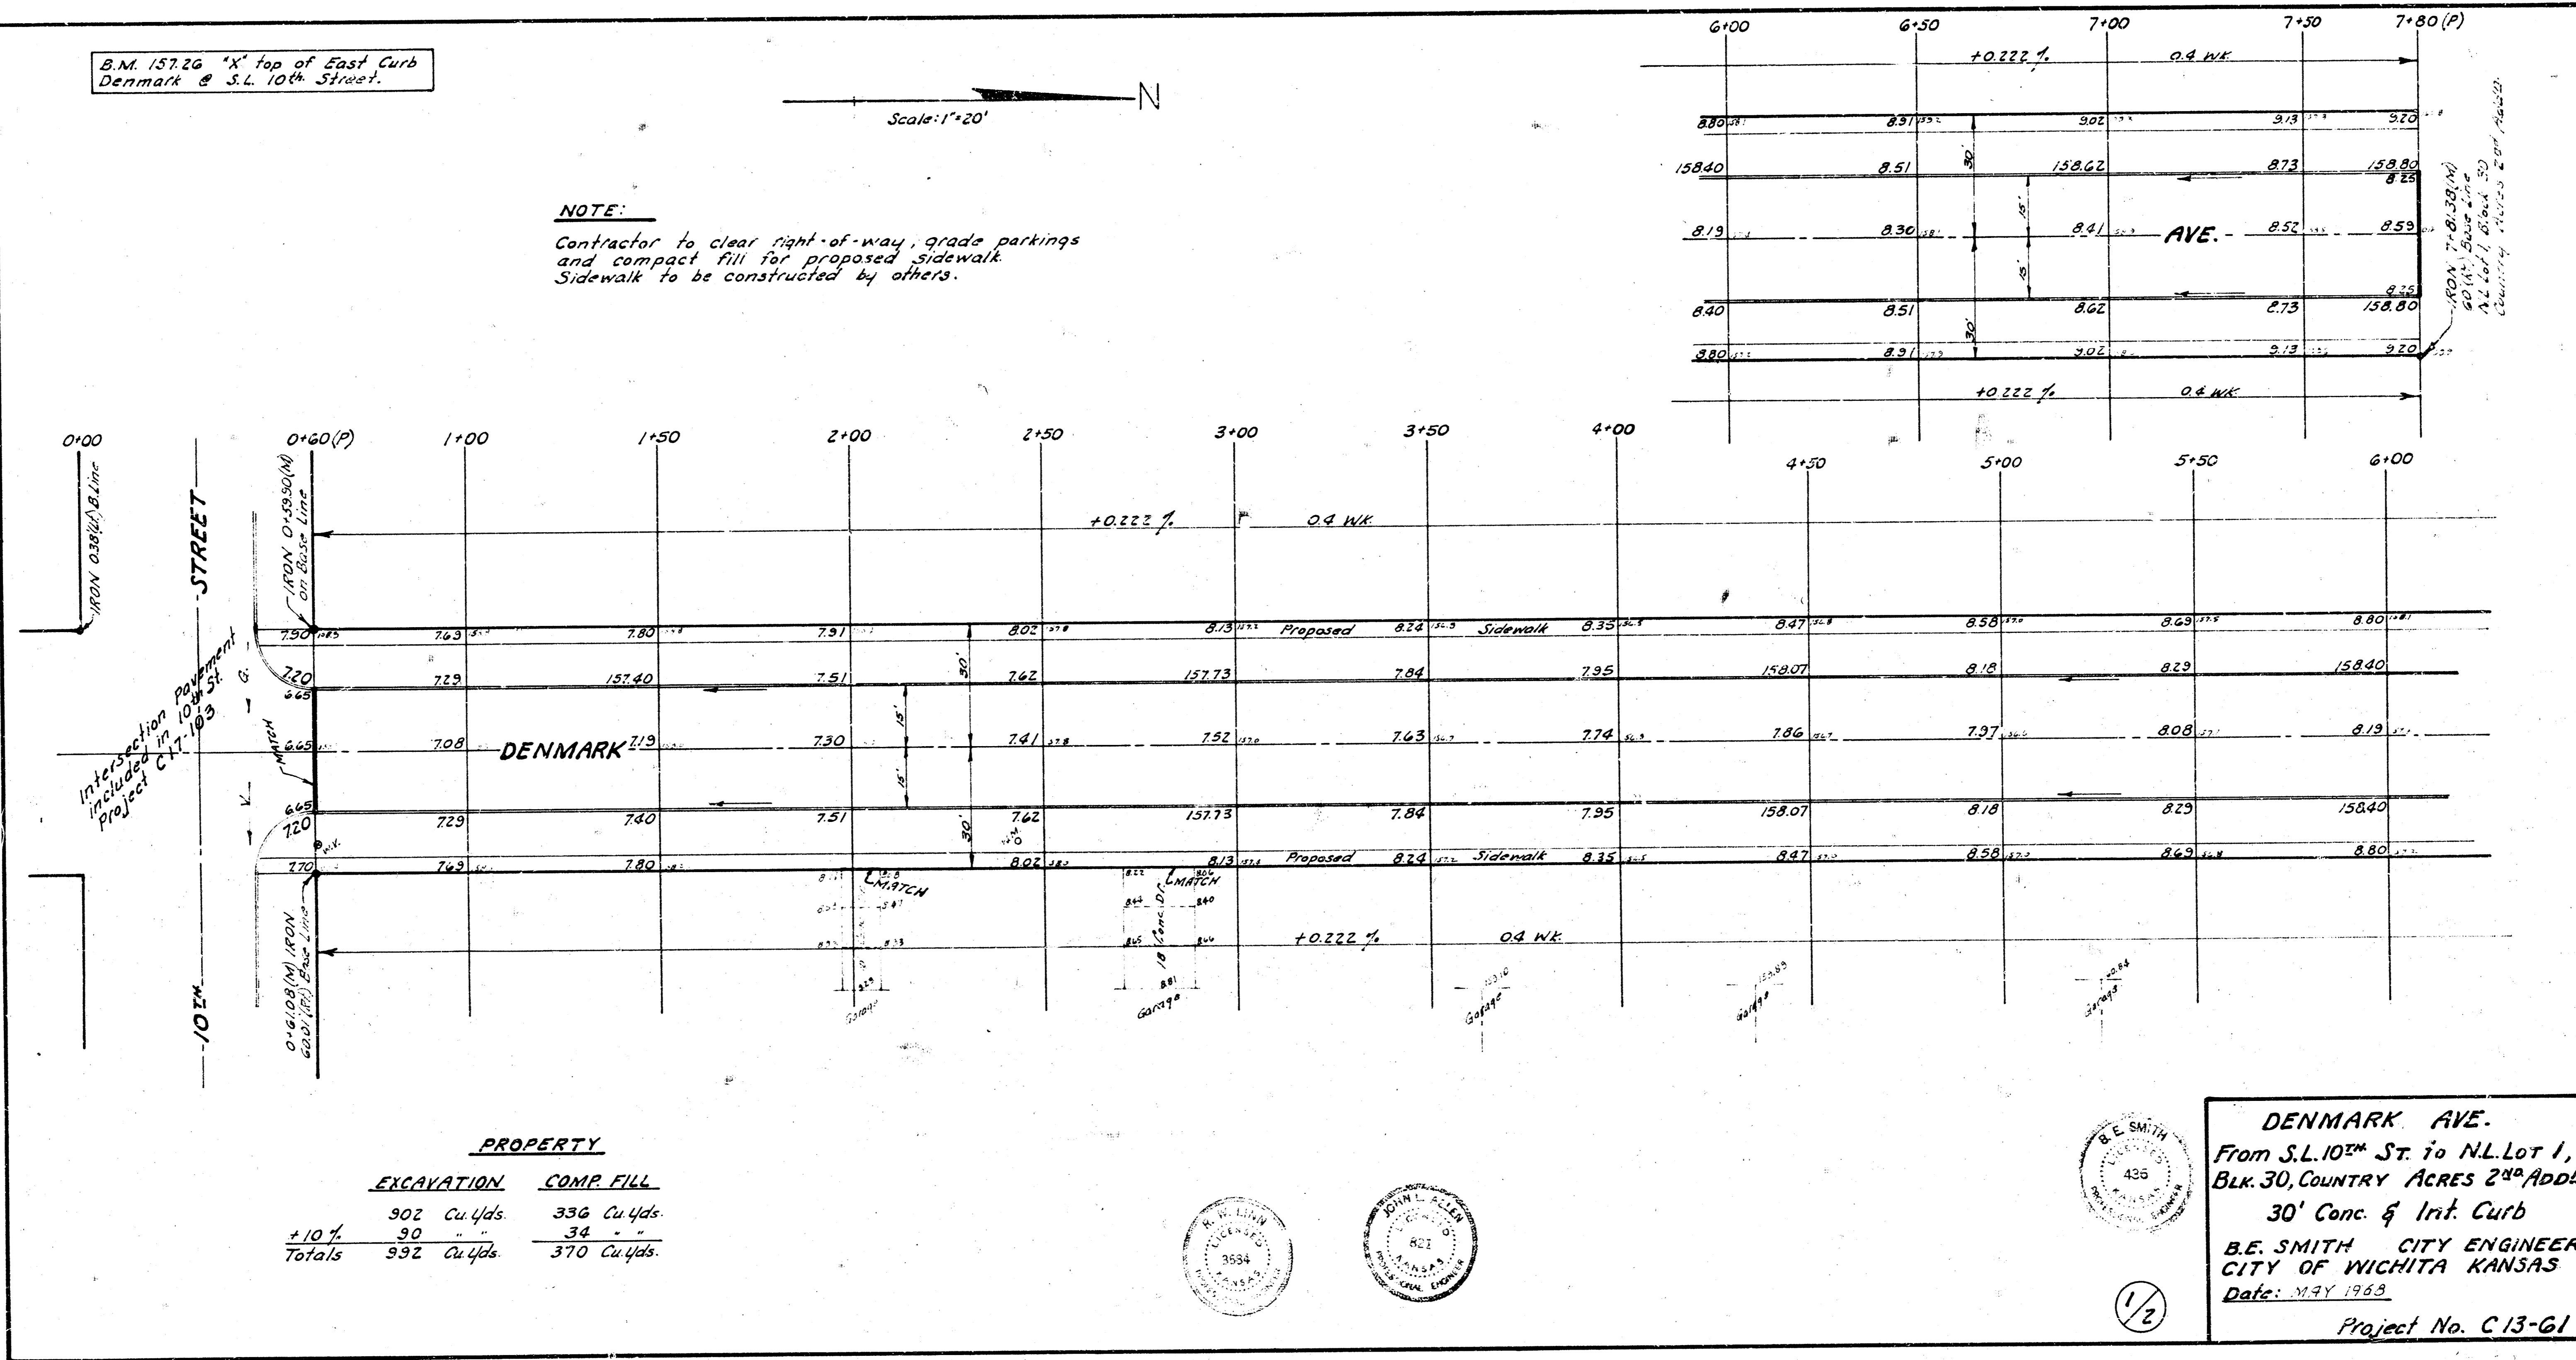

1/2" = 10'

PROPERTY	
EXCAVATION	COMP. FILL
902 Cu Yds	336 Cu Yds
+10% 90 "	34 "
<b>Totals 992 Cu Yds</b>	<b>370 Cu Yds</b>

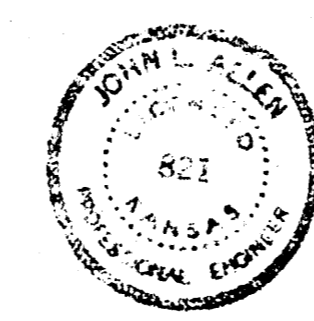

1/2

**DENMARK AVE.**  
From S.L. 10th St. to N.L. Lot 1,  
Blk. 30, Country Acres 2nd Addn.  
30' Conc. & Int. Curb  
B.E. SMITH CITY ENGINEER  
CITY OF WICHITA KANSAS  
Date: MAY 1963  
Project No. C-13-61