


Survey inwent
Plan WTD
Exc Linn
Checked Q

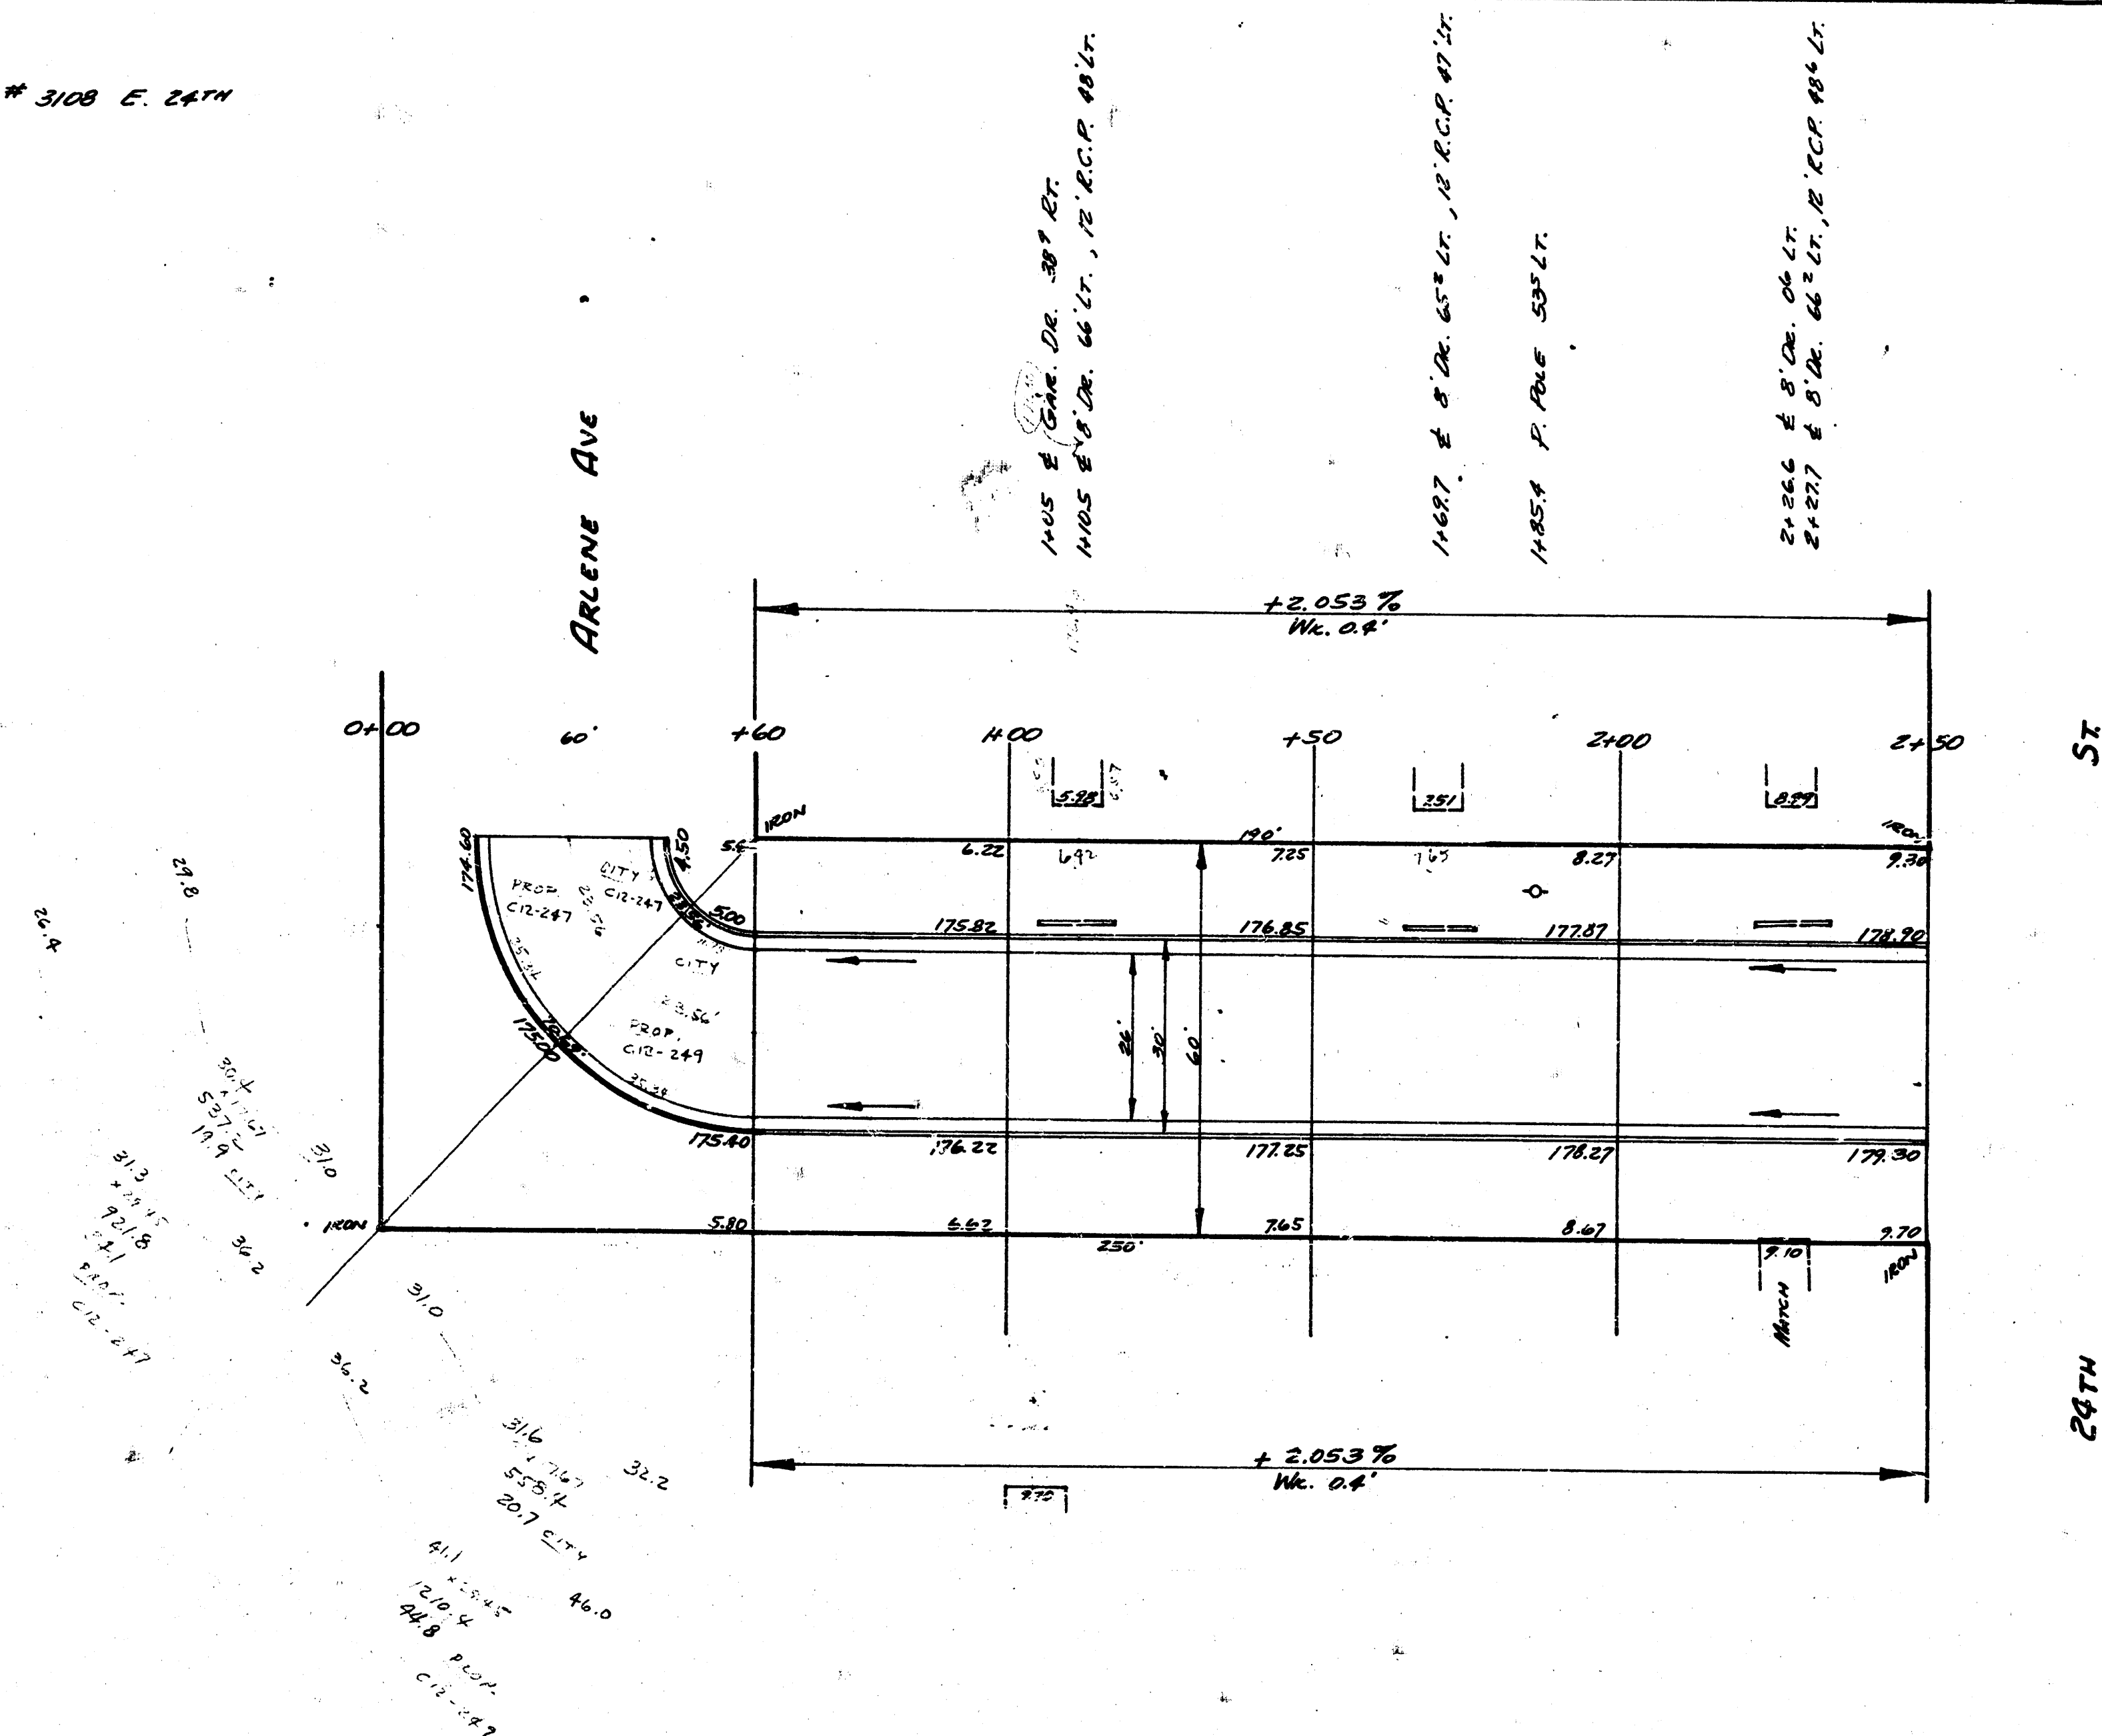

NOTE TO CONTRACTOR & FIELD ENGINEER :
ALL ENTRANCE PIPES TO BE REMOVED AND PLACED
ON OWNER'S PROPERTY. STREET DEPT. WILL
REMOVE SAME IF DESIRED.

DERRICK ST.
SL. ARLENE TO SL. 24TH
26-2-30 AC.

CITY OF WICHITA, KANSAS
BE. SMITH CITY ENGINEER
JAN 29 1963 PROJ. No. C12-249

