


City of Wichita  
S.E. Smith  
4-28-61

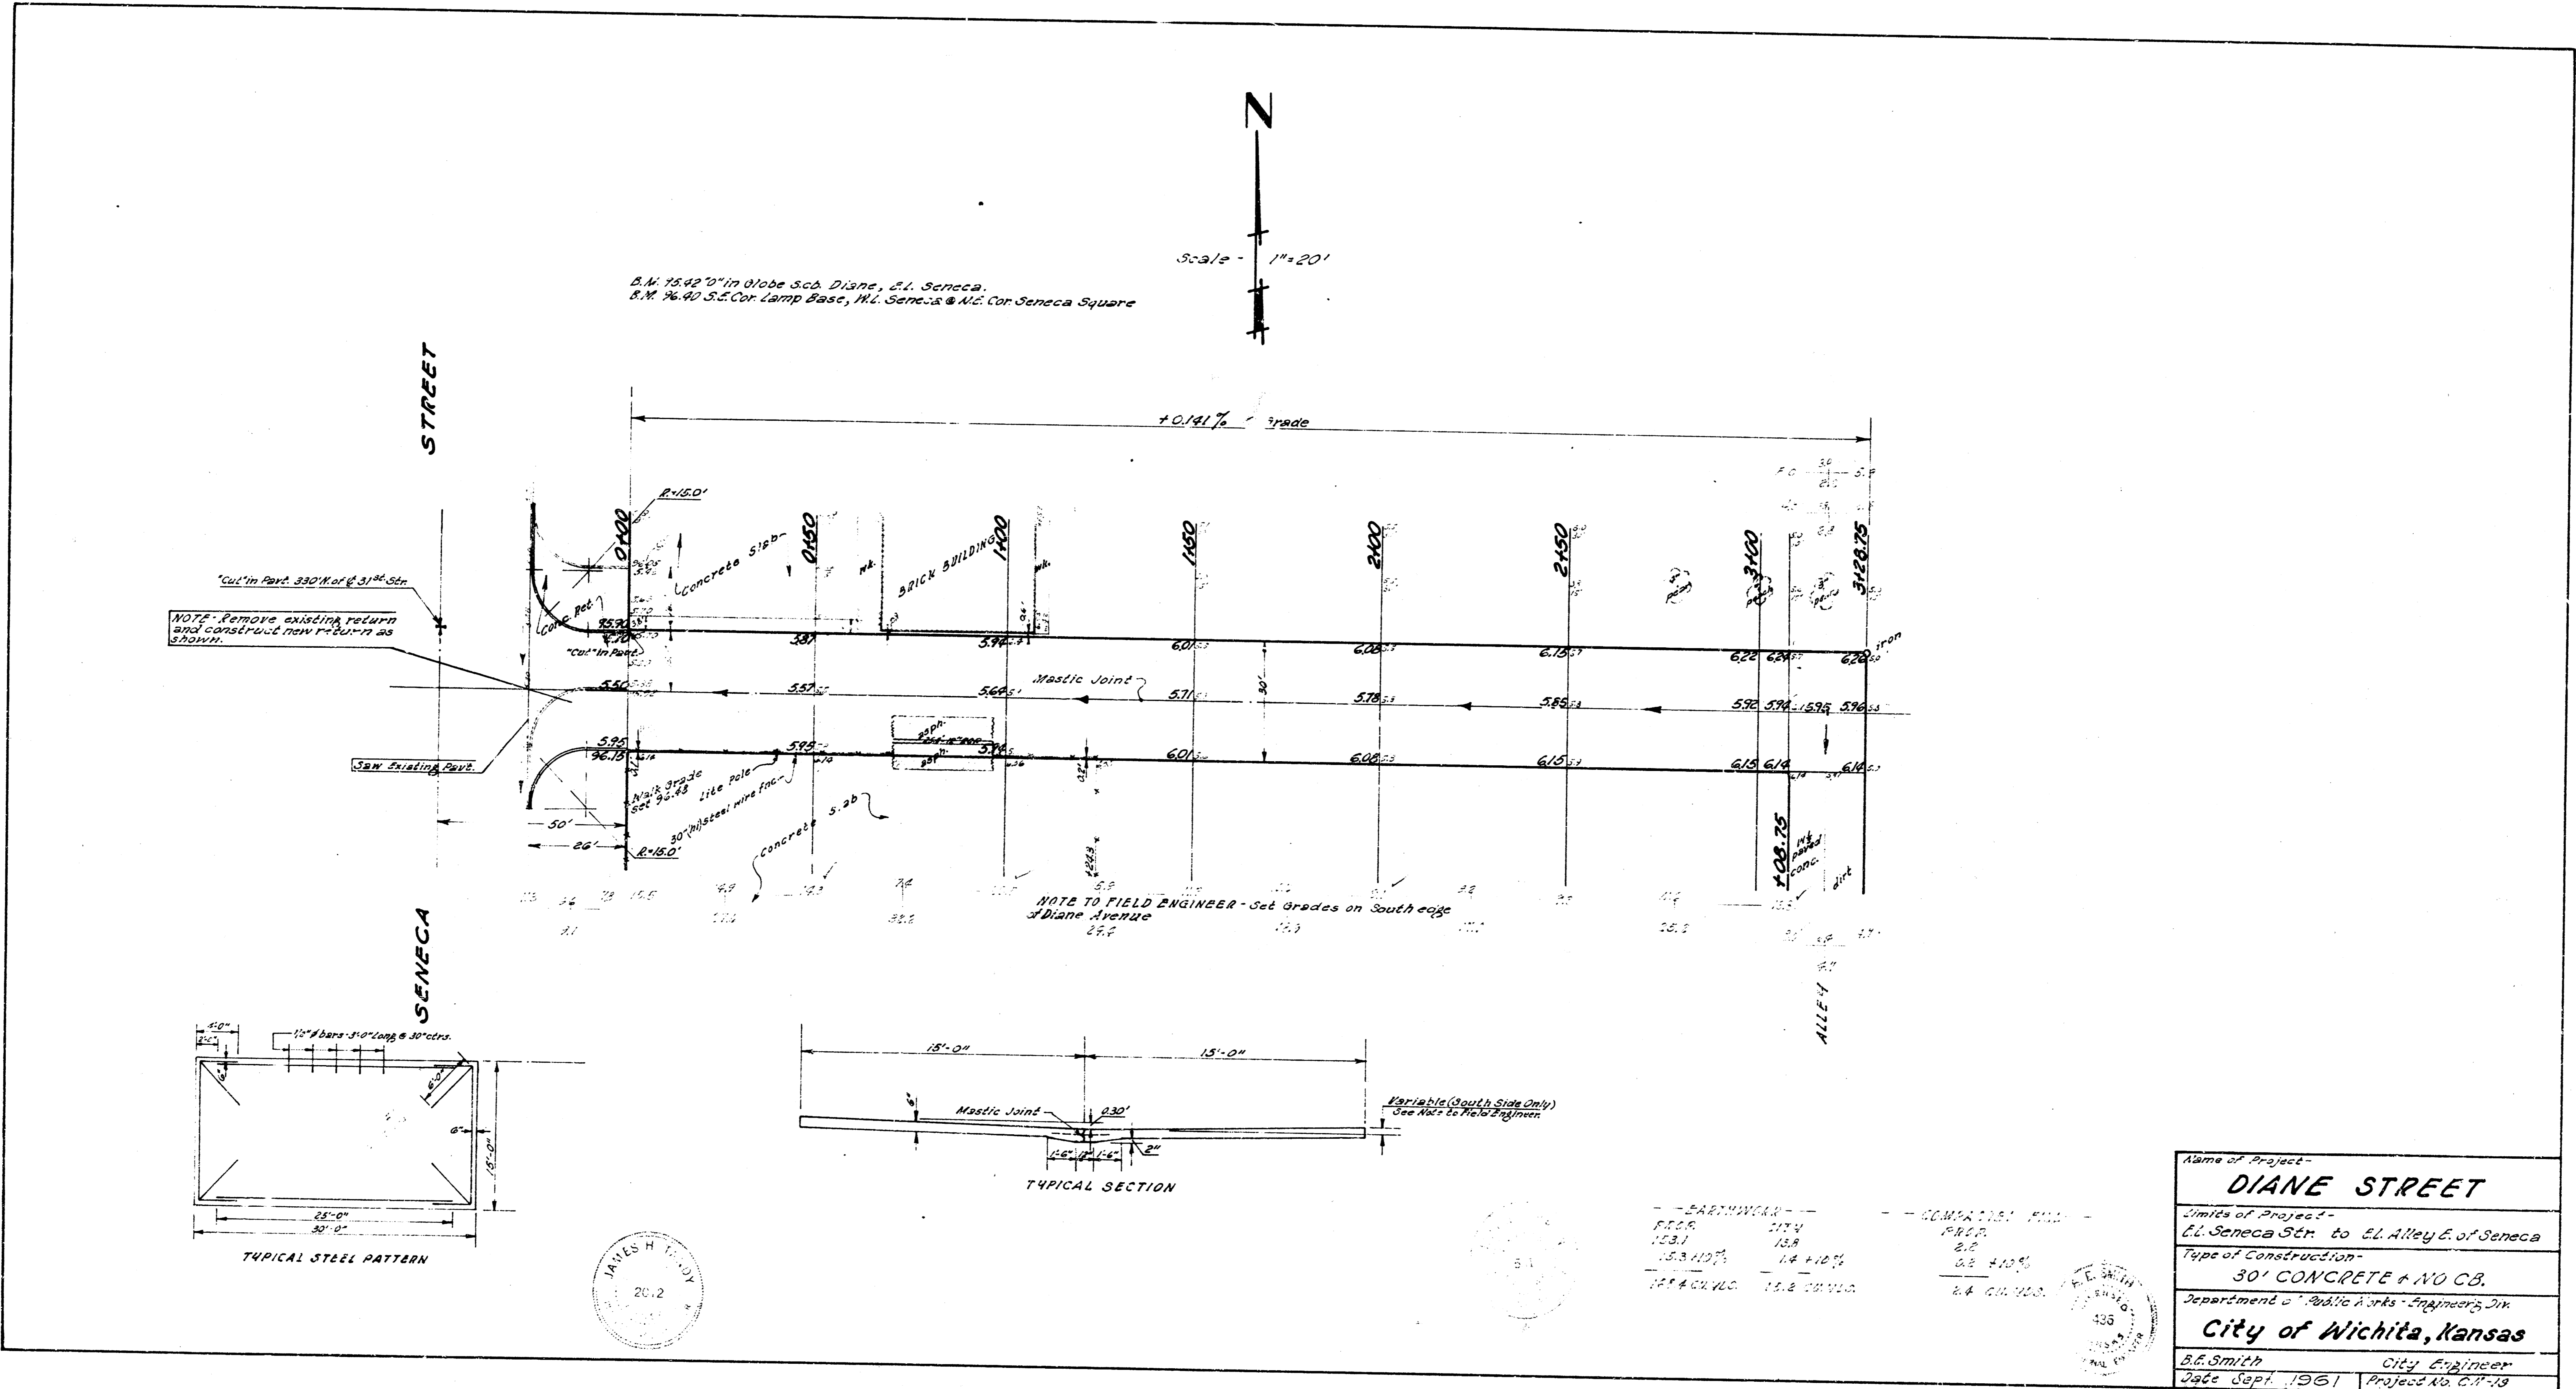


Name of Project -	
<b>DIANE STREET</b>	
Limits of Project -	
E. of Seneca Str. to E. of Alley 6. of Seneca	
Type of Construction -	
30' CONCRETE & NO CB.	
Department - Public Works - Engineering Div.	
City of Wichita, Kansas	
B.E. Smith	City Engineer
Date Sept. 1961	Project No. C-7-13