


Survey  
Plan  
Checked  
BR. W. L.

B.M. 103.97'0" IN GLOBE ON W.K. PUSH D.K. N.W. COR. DODGE & WHEELER  
B.M. 102.92' STD. S.W. COR. SENECA & WHEELER

NOTE: STA. ON E.

NOTE TO FIELD ENGINEER & CONTRACTOR:  
ENTRANCE PIPE WILL BE DISPOSED OF IN ACCORDANCE  
WITH INSTRUCTION OF DIRTY CHECKER.

NOTE TO FIELD ENGINEER:  
MARK ITEMS TO BE REMOVED & TURN IN  
CARD DENOTING SAME.

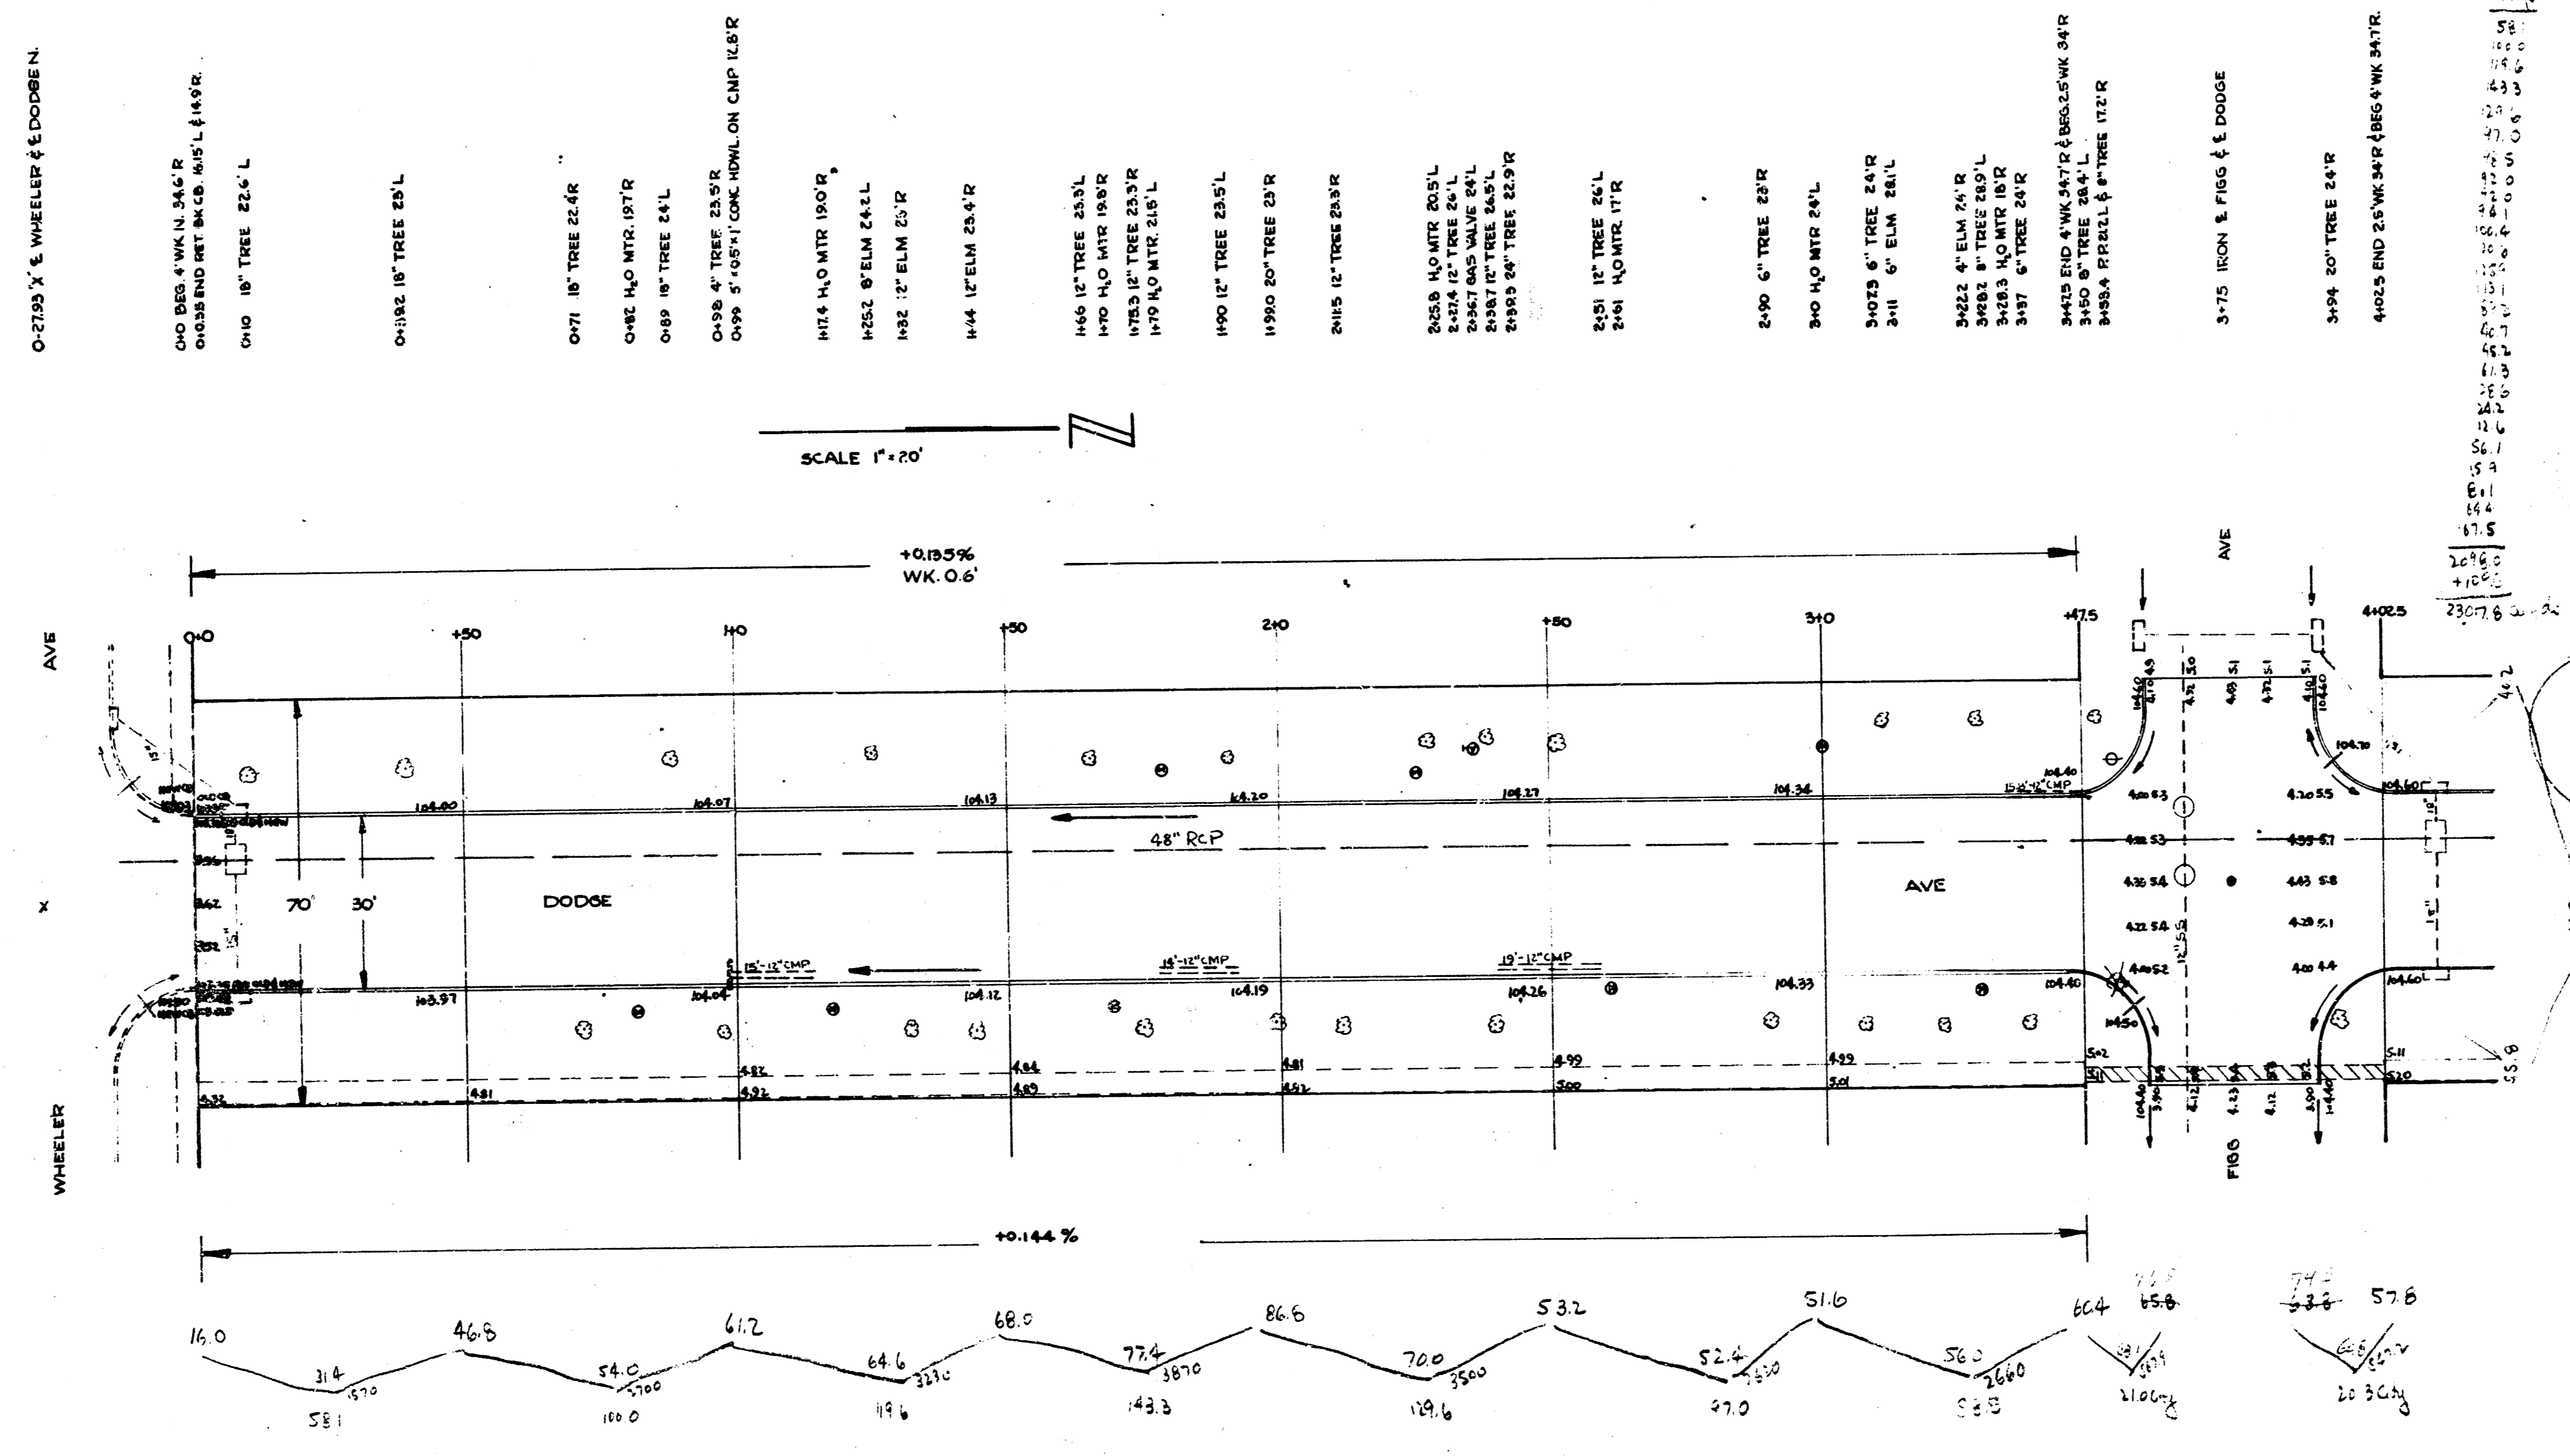









DM. 10472 N.W.COR. 1ST CONC. STEP HO#1934 50 DODGE

1183.8 IRON 35' R  
1183.8 END 2" WK 34.5' R, SIG. 40 WK 34' R



1183.2 S. RAIL OF SPUR  
1183.5 N. RAIL OF SPUR  
1183.5 S. RAIL OF MAIN LINE  
1184.4 N. RAIL OF MAIN LINE

1245 APPR. WK. 35' L


1244.6 REC. CROSSING SIGN 10' L

1241.6 END 4" WK 35' R  
1243 H.L.P. 15' L

SCALE 1"=20'

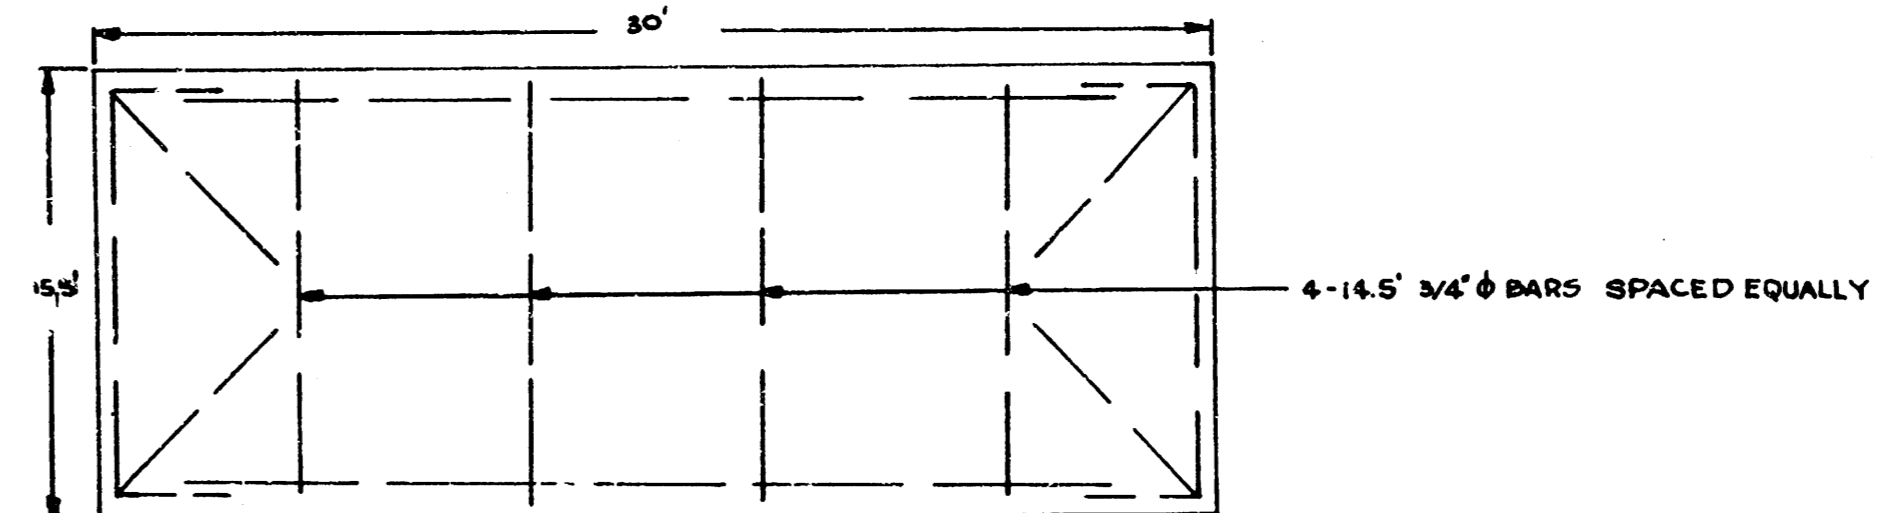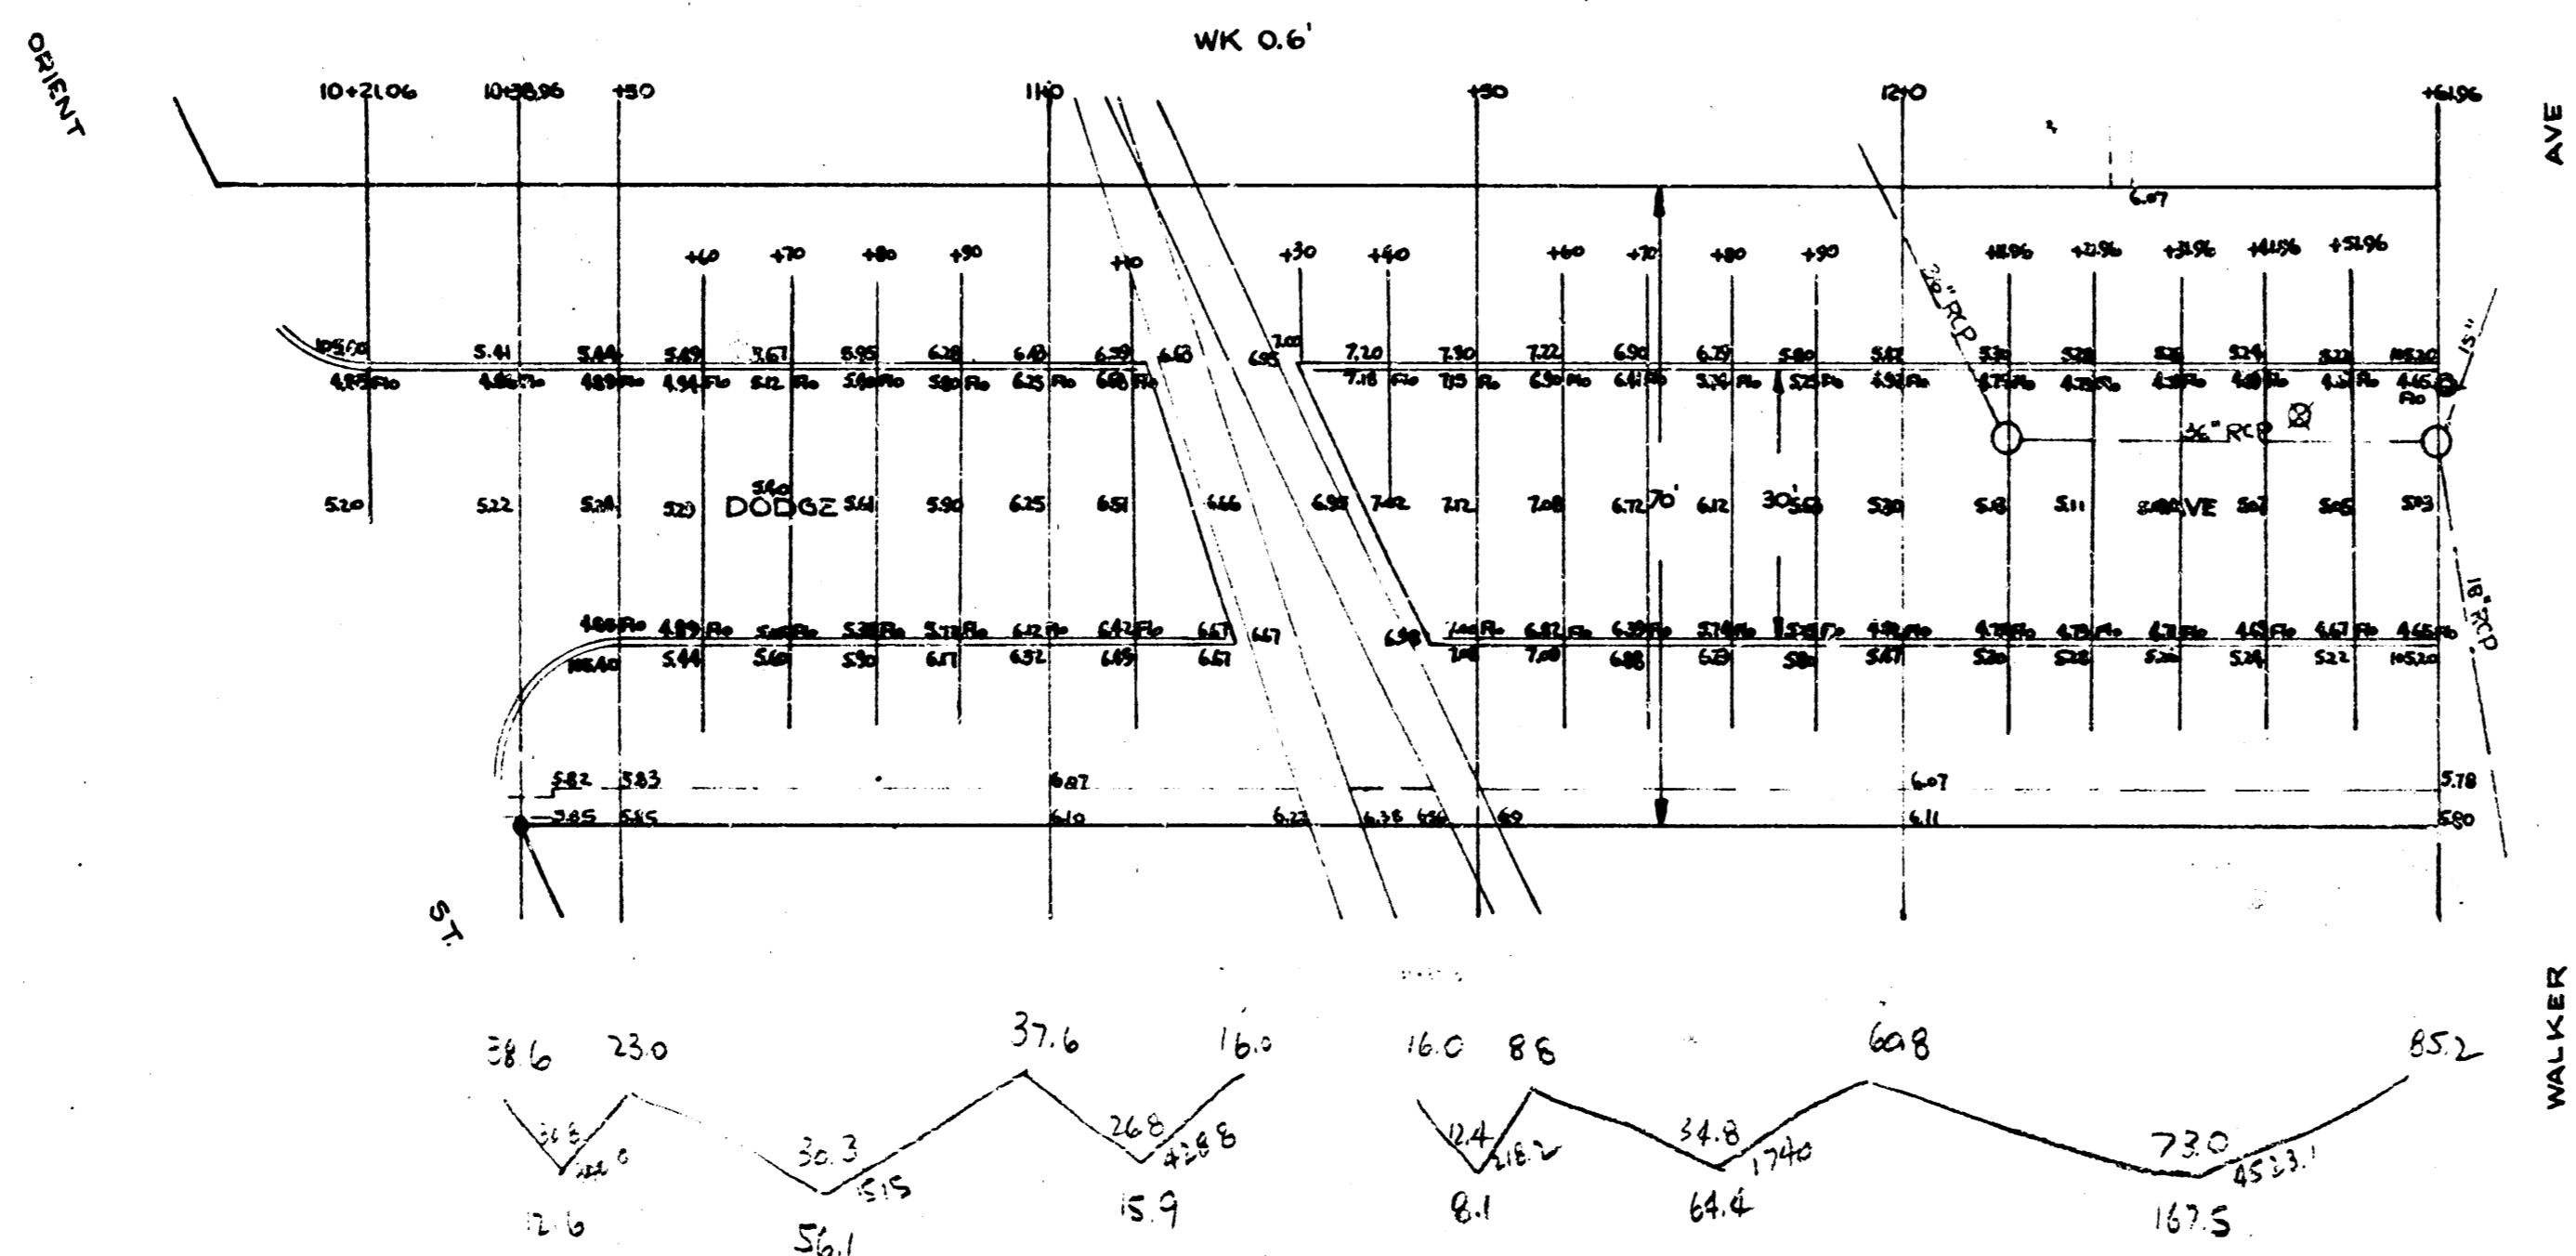

STEEL PATTERN OVER SWS. ON WEST 1/2 - STA 0+0 TO 9+58 & 12-05 TO 12-61.96

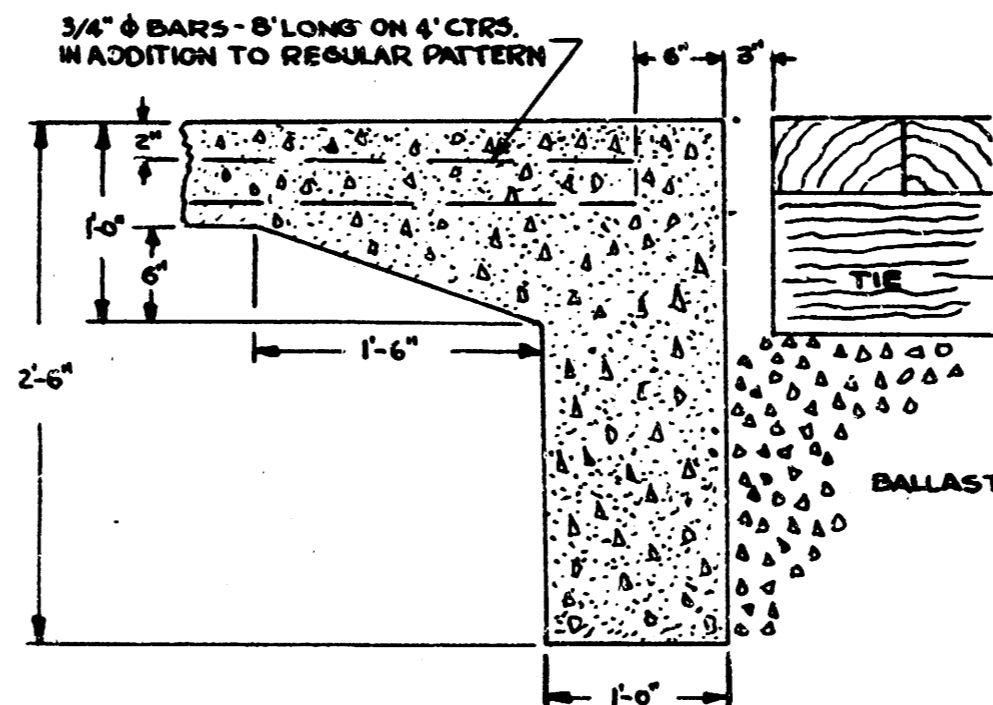

CONC. HEADER DETAIL

10: 0 v 38.5  
15 v 5 v 38.5  
2

3/5

DODGE AVE  
PROJ. NO. C13-150