

B.M. #1 11.19 "0" On NW Cor. Gas Pump Base E. Of Sta. 32+47, S. Seneca St. Of Dora.
 B.M. #2 103.27 "6" In Globe 3'E. Of W. End N. Curb On N.W. Radius, Dodge & Merton.

NOTE: THE FIELD ENGINEER IS TO DETERMINE THE LOCATION OF DRAIN PIPES TO DRAIN LOW AREAS OF PRIVATE PROPERTY.

NOTE: PROPERTY OWNERS ADJUTING THIS PROJECT SHALL BE GIVEN THE OPTION OF HAVING THEIR YARDS FILLED TO MATCH PROPOSED WALK. EXCESS EXCAVATED MATERIAL SHALL BE USED FOR THIS PURPOSE.




Scale: 1" = 20'

Note: Base Line Is Center Line Of Dodge Avenue.

Survey 2010
 High-Symmetry
 L&C
 Checked

THE FIELD ENGINEER IS TO CONTACT THE PROPERTY OWNER ABOUT ADJUSTMENT OF DRIVE. SIXTEEN FEET MINIMUM WILL NEED TO BE REMOVED FROM THE DRIVE TO MATCH WALK GRADES.

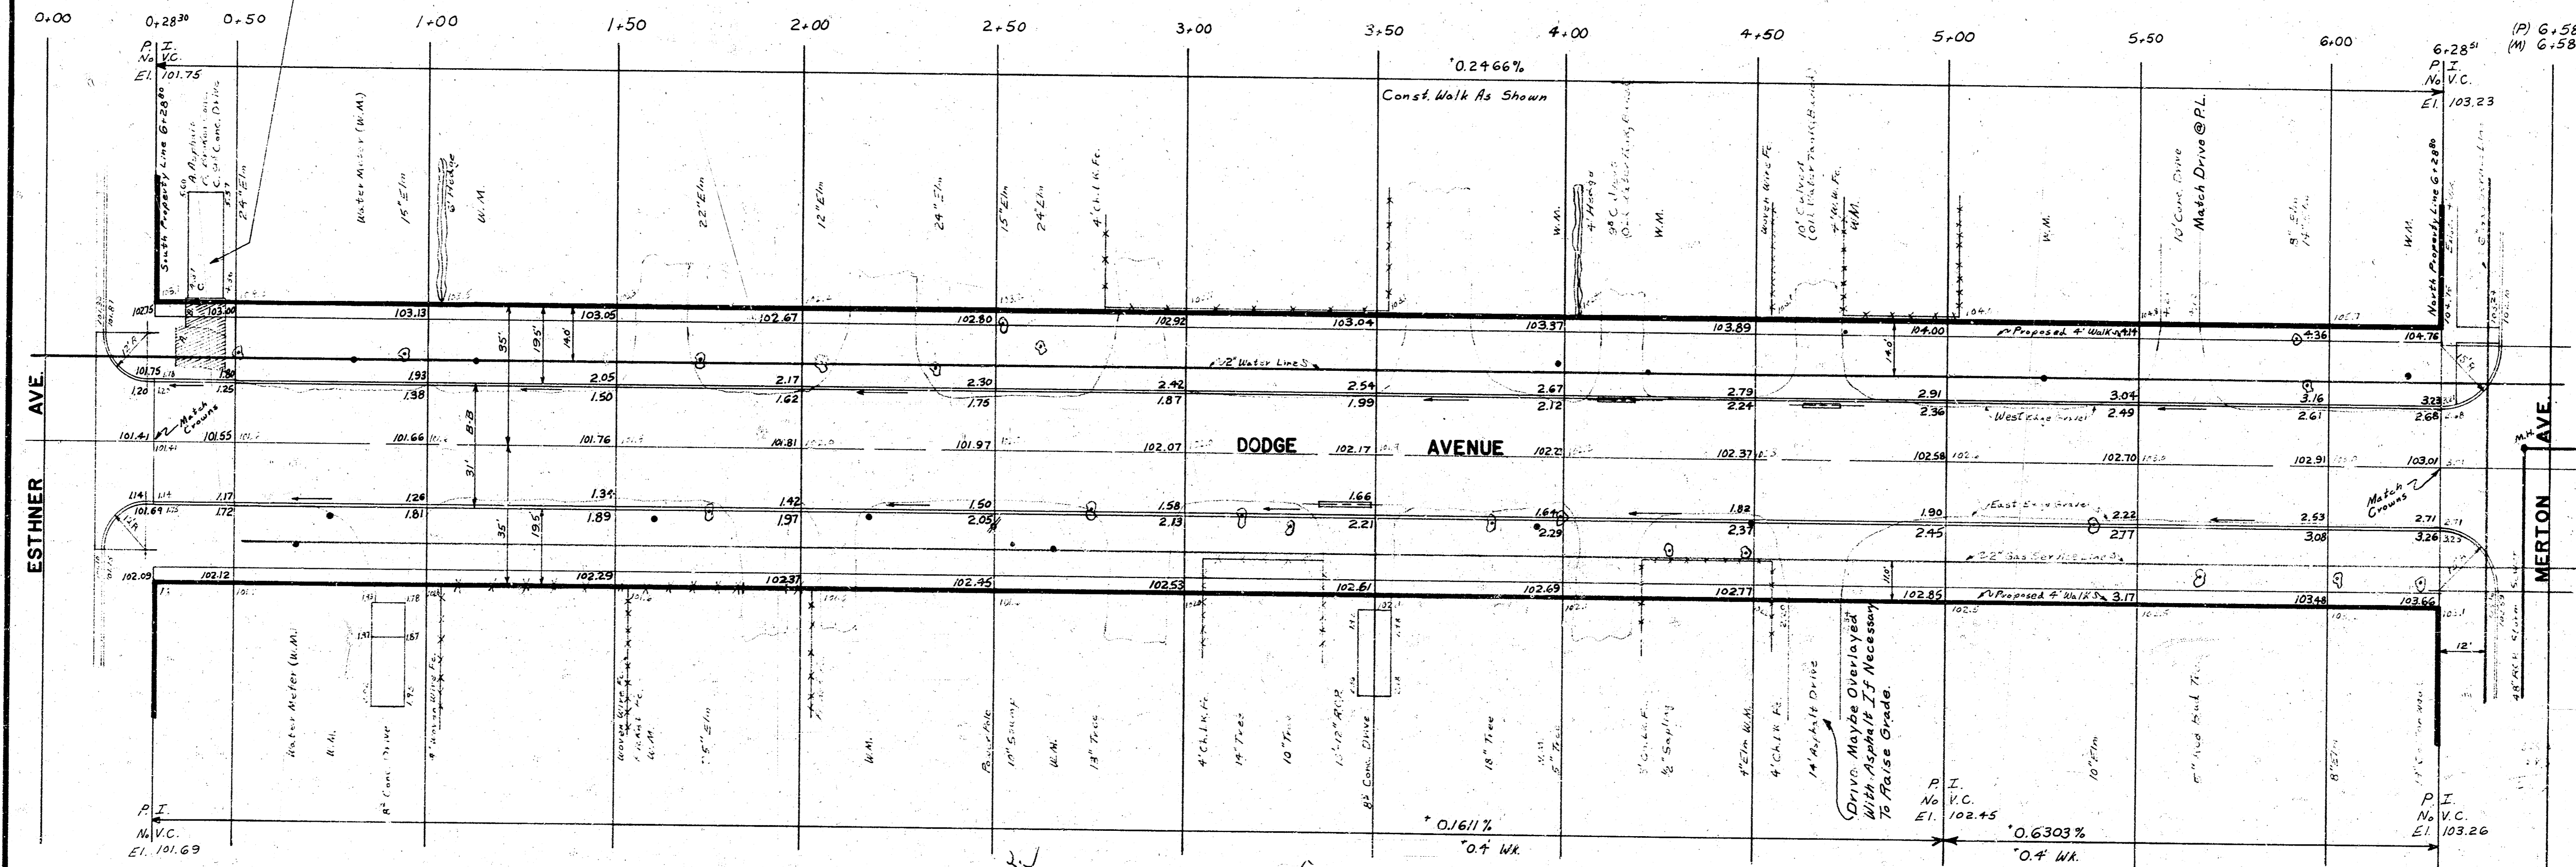

Walk Grade As Shown By Plans Varies Max. Slope 1/10 Drive Varies Max. Slope 1/10 Walk Grades As Shown By Plans

Back Of Walk Through Drive May Be Set To Match Or Drain Exist. Drives
 Section Through Walk @ Drives
 No Scale

Property Earthwork
 Excavation: 536.21 Yd³ +10%
 Compacted Fill: 570.5 Yd³ +10%
 Total: 589.83 Yd³ 62.75 Yd³



NOTE: THE TYPE OF SUB-GRADE TREATMENT SHALL BE DETERMINED BY THE FIELD ENGINEER. SUB-GRADE TREATMENT MAY CONSIST OF LIME TREATMENT, CEMENT TREATMENT, SUB-GRADE MODIFICATION, OR ANY COMBINATION OF THESE.

NOTE: CONTRACTOR TO GRADE PARKINGS, CLEAR THE RIGHT-OF-WAY, AND CONSTRUCT CURB-PARKING FILL FOR FUTURE SIDEWALK. SIDEWALK SHALL BE CONSTRUCTED BY CURBS.

DODGE AVENUE
 FROM N.L. ESTHNER AVE.
 TO S.E. MERTON AVE.
 6" CONC. — 30' AND CURB
 CITY OF WICHITA, KANSAS
 R.W. LINN CITY ENGINEER
 DATE: JULY 1973
 SHEET 1 OF 2
 PROJECT NO. DAKS 573035