


B.M. 102.62 SE COR. CONC. WK. SS BLDG. NE COR. DOOLEY & WALNUT.

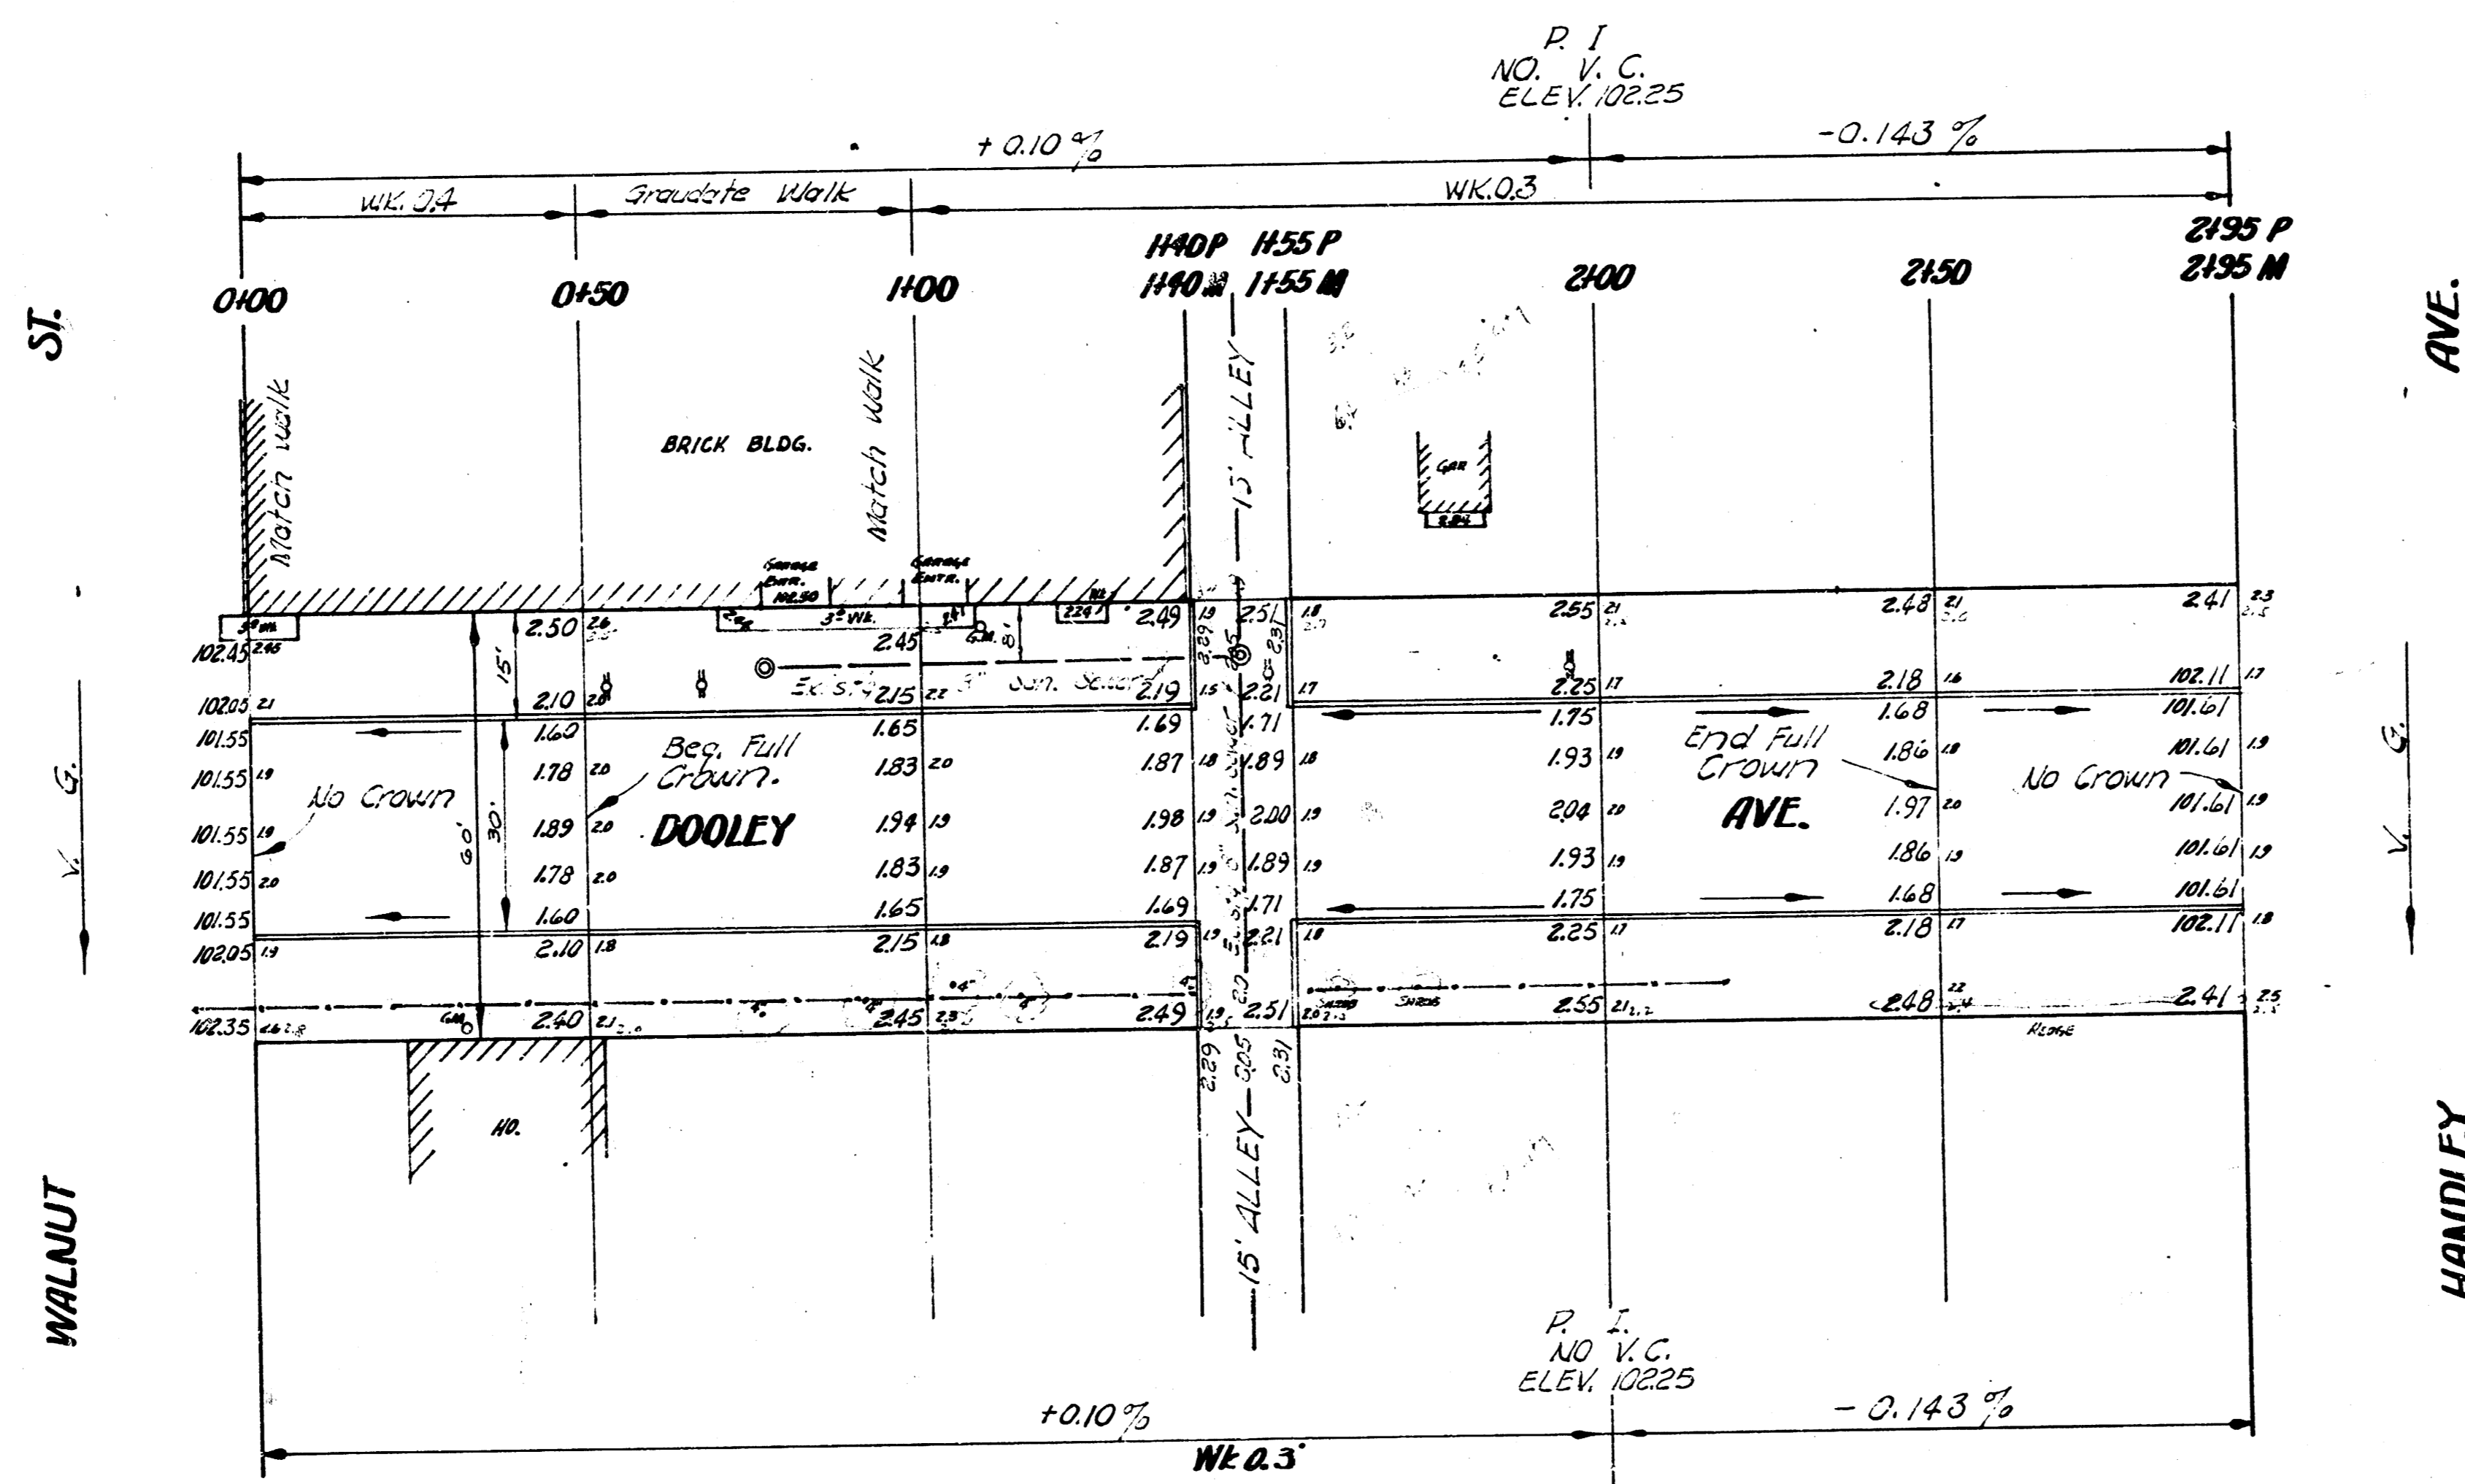

SCALE 1"=20'

DOOLEY AVE
 EL. WALNUT TO WL HANDLEY
 30' CONC & CB
 CITY OF WICHITA, KANSAS
 B.E. SMITH CITY ENGINEER
 AUG 1958 PROJ. NO. C17-55

