


BM--103.95 "G" in Globe E' cb. Fern # NL Dora.

BM--104.23 "G" in Globe W' cb. Elizabeth # NL Dora.

NOTICE TO FIELD ENGINEER & CONTRACTOR:-

Extreme care must be exercised in setting and pouring Valley gutter on the N side of Fern. All cross-hatched areas to be removed and replaced with Conc. & Int. cb. Engineer is to measure removal quantities before replacement.

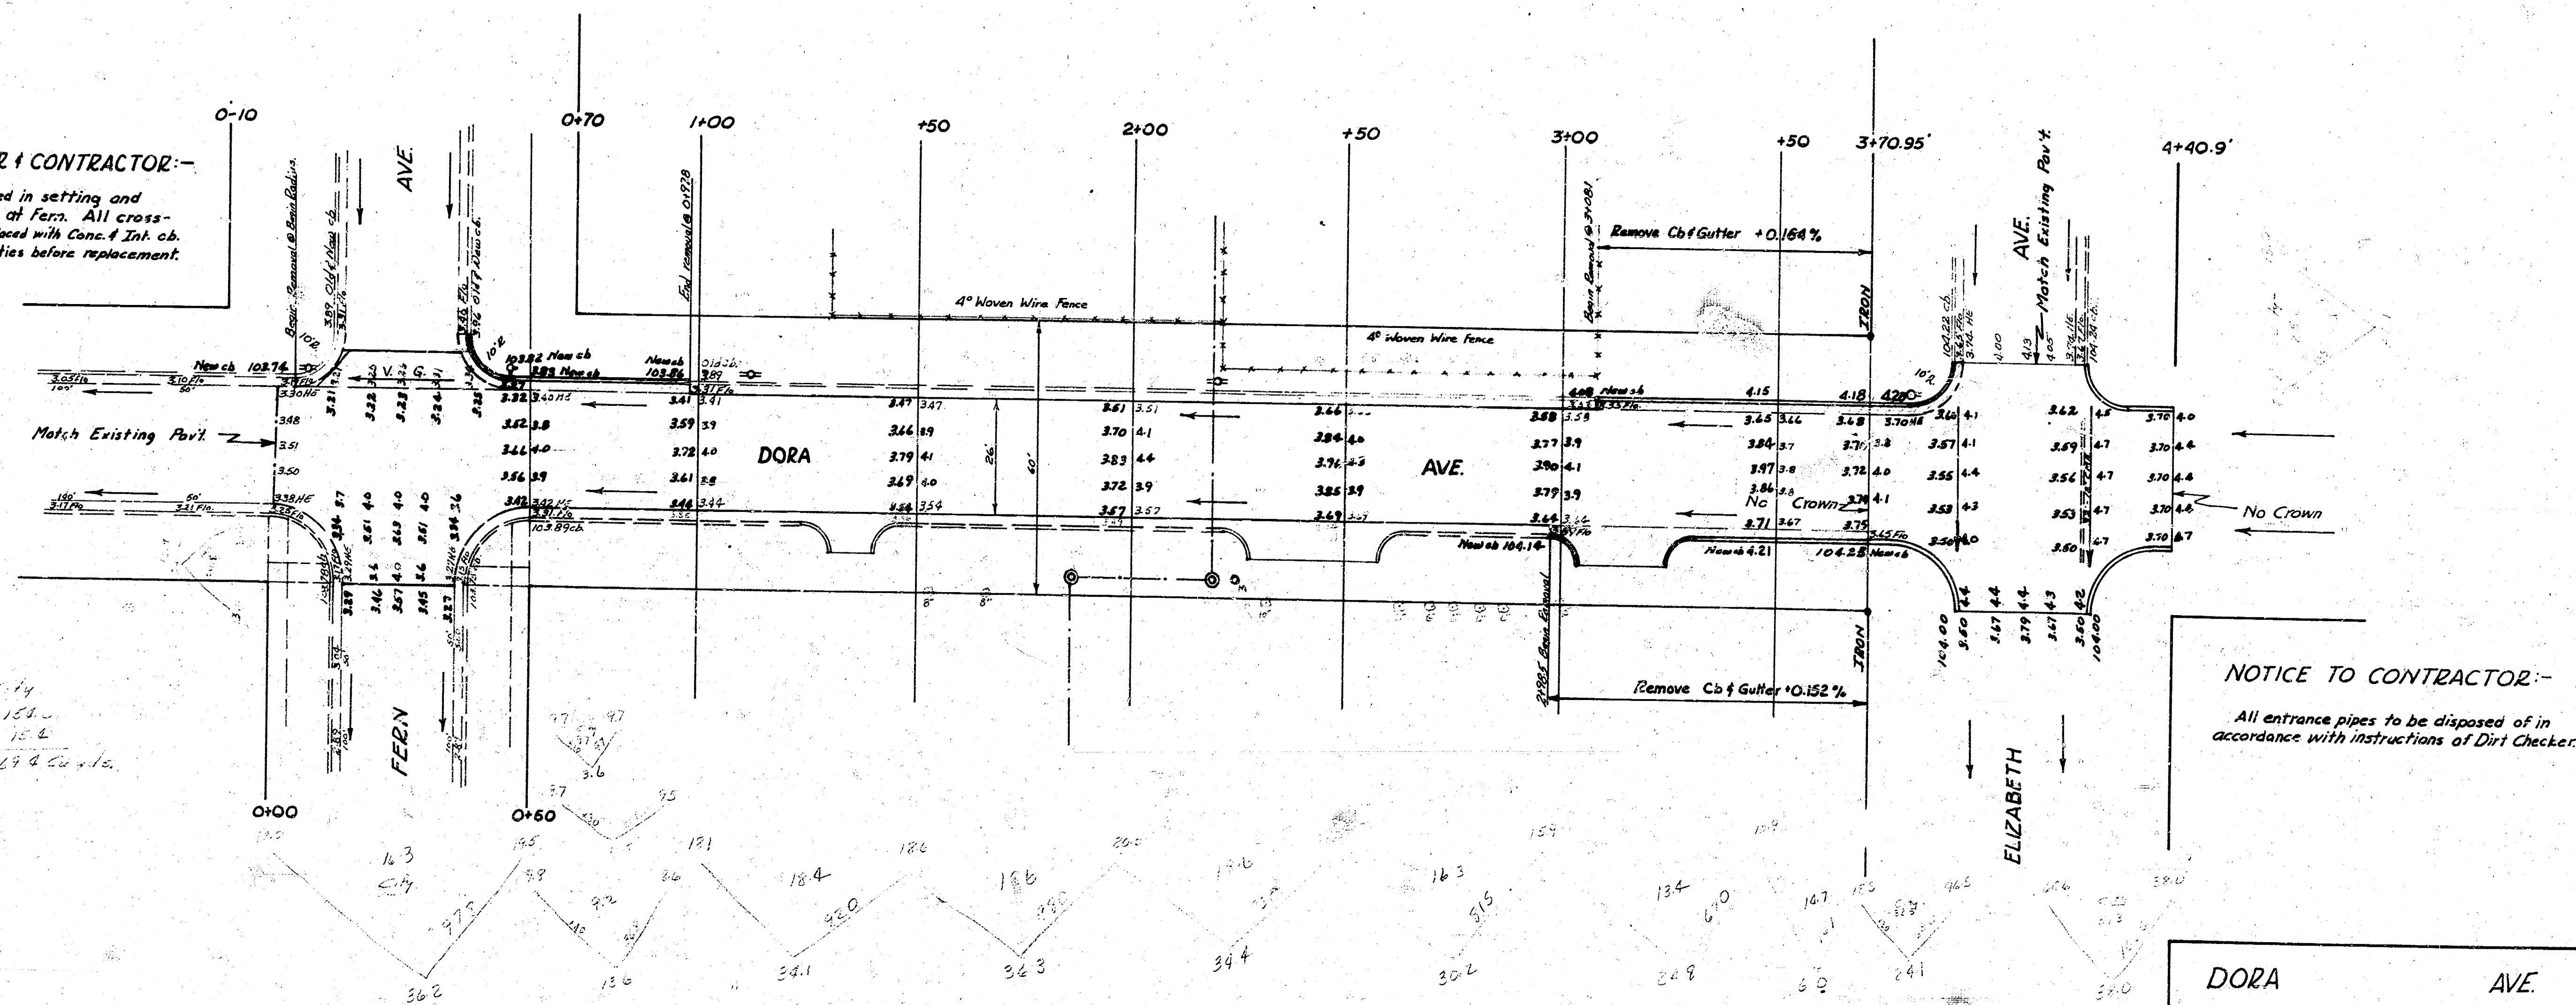

NOTICE TO CONTRACTOR:-

All entrance pipes to be disposed of in accordance with instructions of Dirt Checker.

DORA AVE.
WL Fern to EL Elizabeth
26' Conc.
CITY OF WICHITA, KANSAS
B.E. SMITH CITY ENGINEER
APRIL 1956 PROJ. NO. C15-281

