


B.M. 118.53 SW Corner Conc
Parcel No. 5224 W. Maple

B.M. 120.58 'M' in Mullet Fire Hyd.
N.E. Corner Doris & Maple

B.M. 120.86 SW Corner Conc
Parcel No. 214 S. Doris

Scale: 1" = 20'

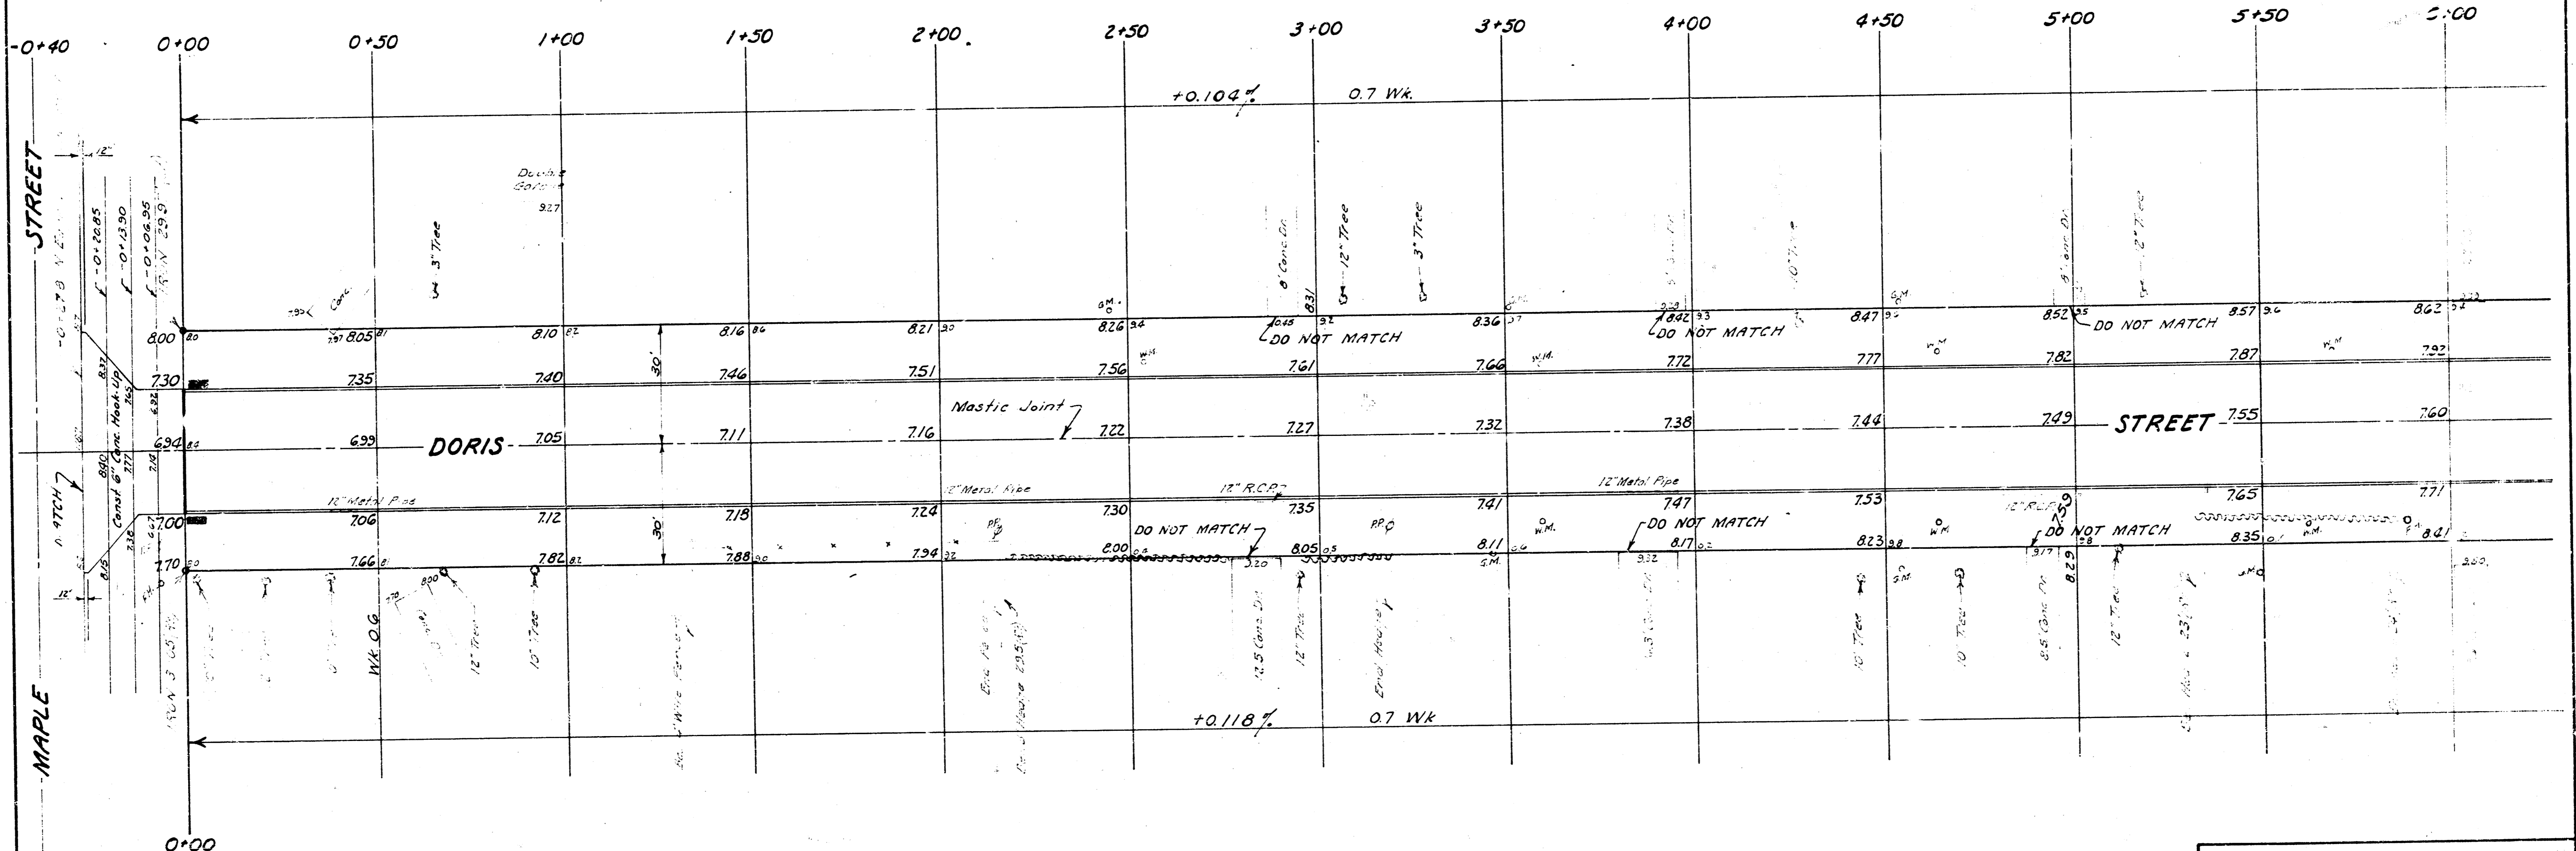

EXCAVATION

PROPERTY	CITY
3061 Cu Yds.	50 Cu Yds.
+10% 306	5
Totals 3367 Cu Yds.	55 Cu Yds.

DORIS STREET
 FROM N.L. MAPLE STREET
 TO S.L. DOUGLAS AVENUE
 30'-6" Conc. & Int. Curb
 B.E. SMITH CITY ENGINEER
 CITY OF WICHITA, KANSAS
 OCT 1963
 Project No. C.13-62

